





EXISTING DRIVEWAY ELEVATION



EXISTING SIDE ELEVATION

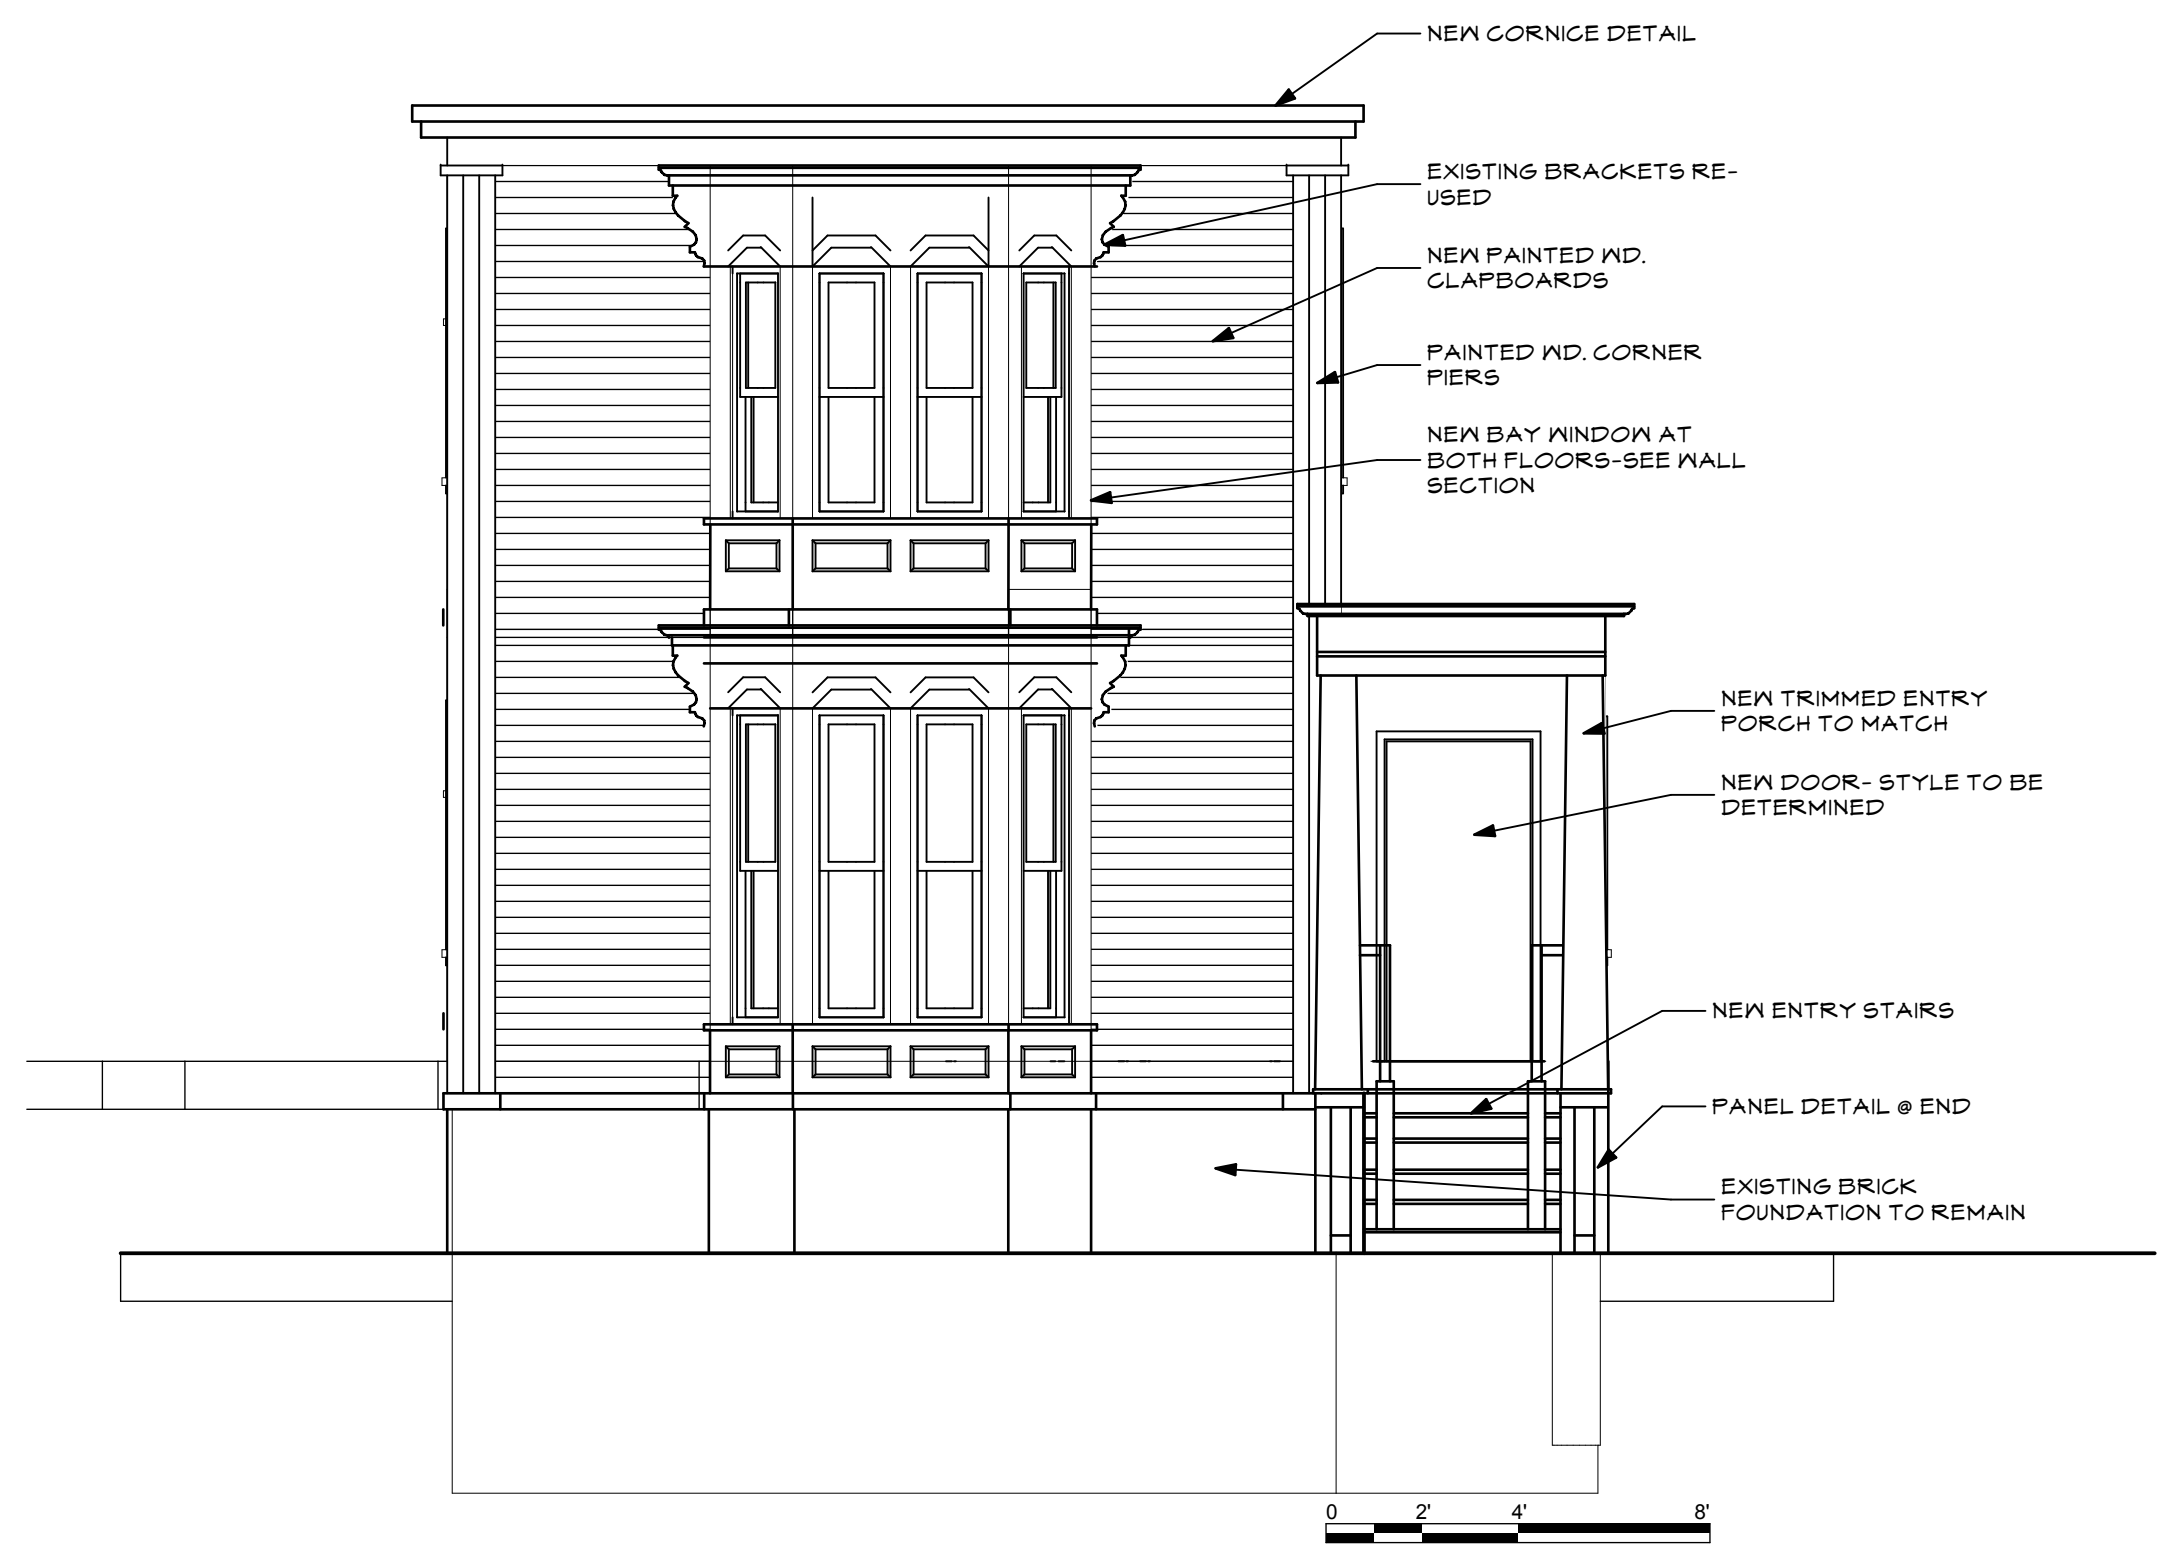

1 Left Elevation
 A2.1 SCALE: 1/4" = 1'-0"

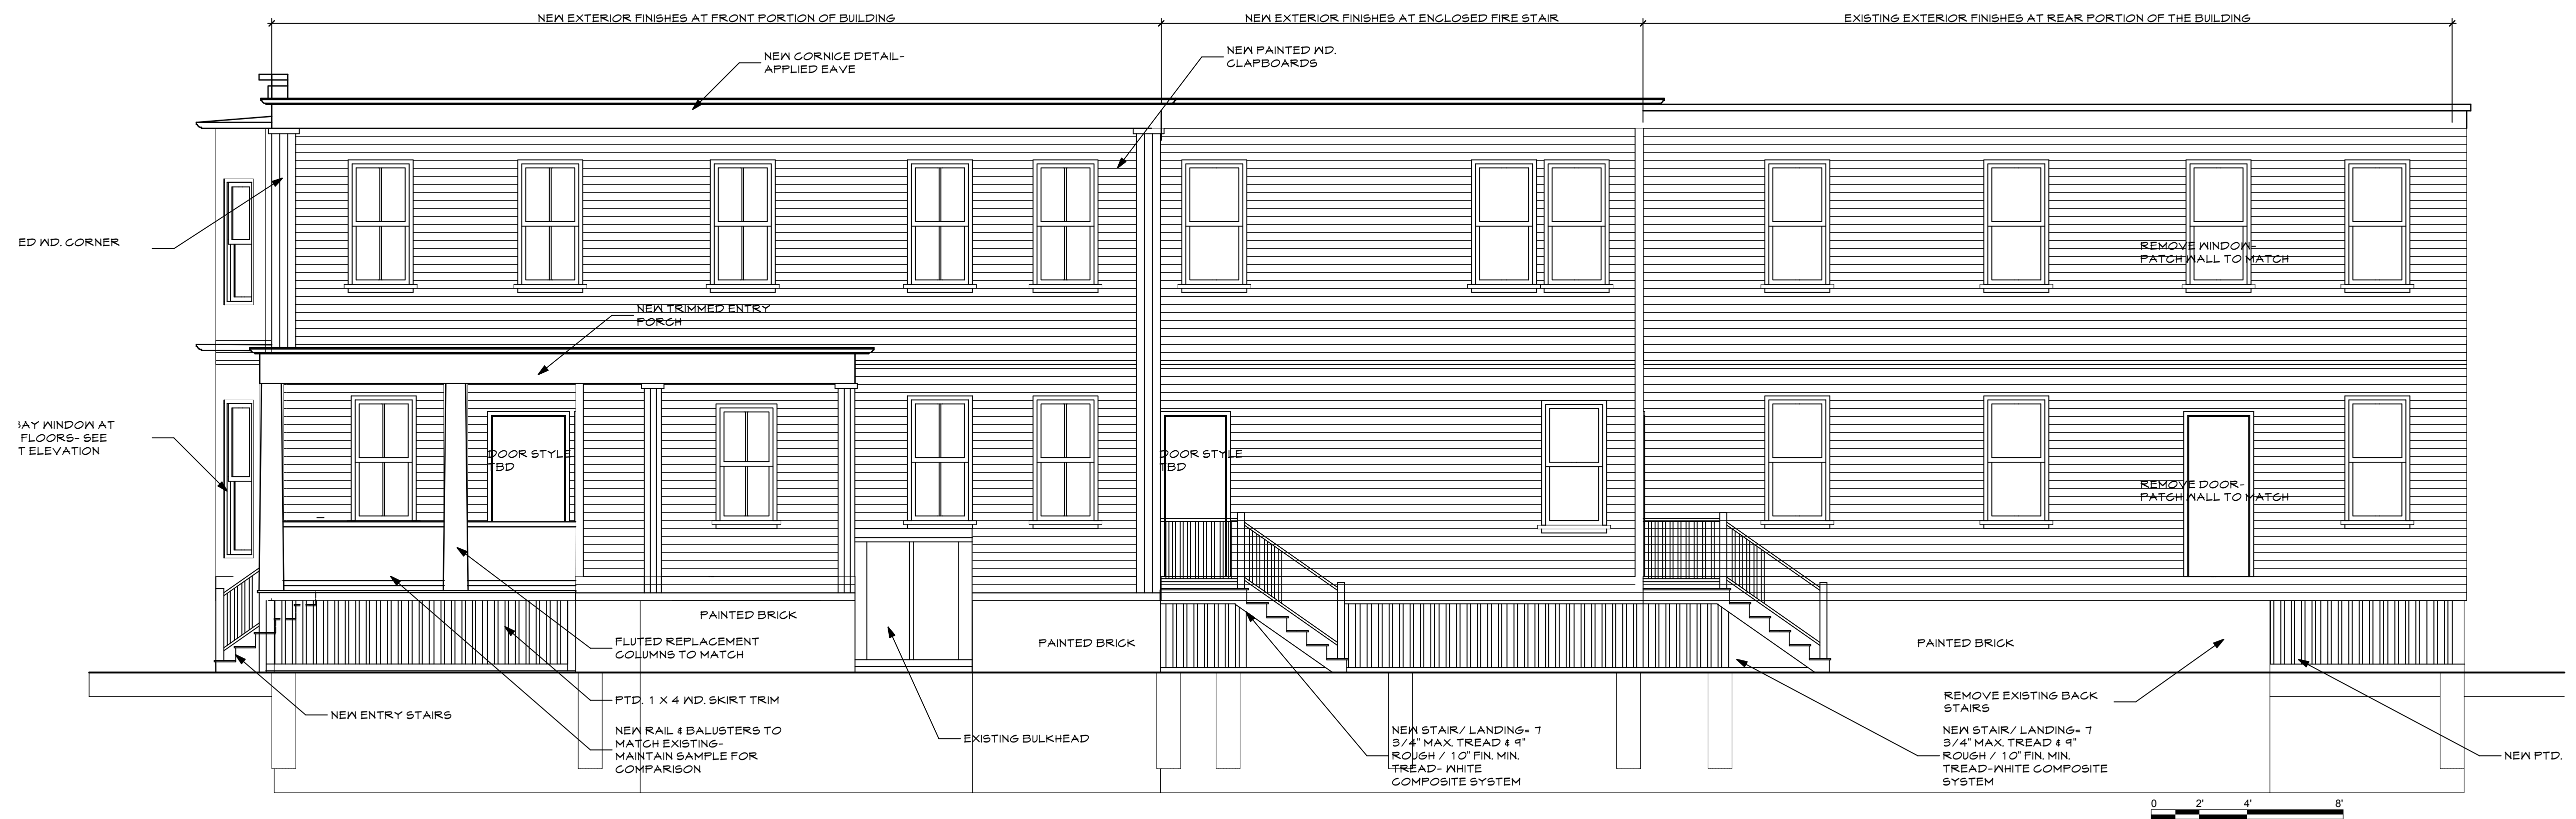

1 Front Elevation
 A2.1 SCALE: 1/4" = 1'-0"

13 LEWIS STREET PORTLAND, MAINE
 13 LEWIS STREET PORTLAND, MAINE

WHIPPLE — CALLENDER ARCHITECTS

136 PLEASANT AVE. PORTLAND, ME 04103
 P 207.115.2616
 F 207.115.5631
 www.whipplecallender.com

DATE	DESCRIPTION
10.22.13	

CHECKED BY: JAD
 DRAWN BY: JAD
 JOB:
 SHEET TITLE: EXT. ELEVATIONS

A2.1