


SITE BOUNDARIES AND ROOM CITY OF PORTLAND PLAT MAPS

FIRST FLOOR PLAN  
SCALE 1/4" = 1'-0"

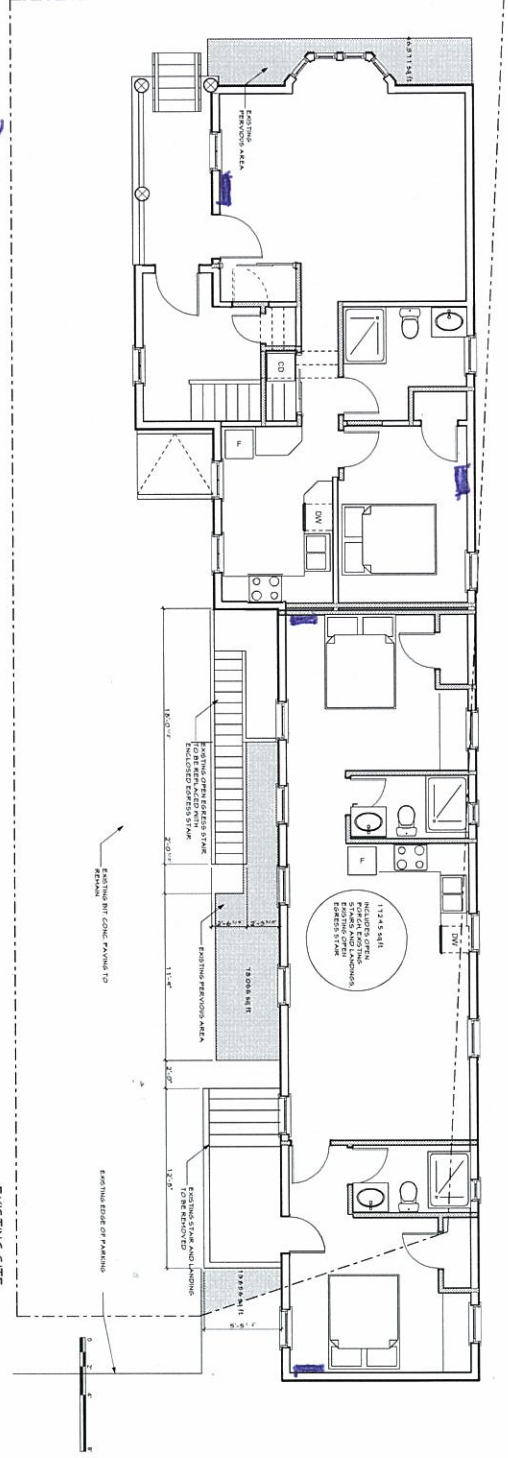

EXISTING SITE CONDITIONS

LOCATION OF (8) WALL MOUNT EVAPORATOR, FUJITSU ASUQR1S2 (2) PER UNIT X 4 APTS. = 8 TOTAL

<b>13 LEWIS STREET</b> PORTLAND, MAINE	
HIPPLE - CALLENDER ARCHITECTS	
13A KALESBAY AVE PORTLAND, ME 04108 TEL: 555-1234	
DATE: 5.13.14 DRAWN BY: JMD CHECKED BY: JMD SCALE: AS SHOWN PROJECT: 13 LEWIS STREET	PROJECT NO.: 13 LEWIS STREET SHEET NO.: 13 LEWIS STREET TOTAL SHEETS: 13 LEWIS STREET
<b>A1.1</b>	