


Map 56
Block C
Lots 2 & 4

Area = \pm .2223 acres
 \pm (9,732 sq. ft.)

Parking Spaces = 15

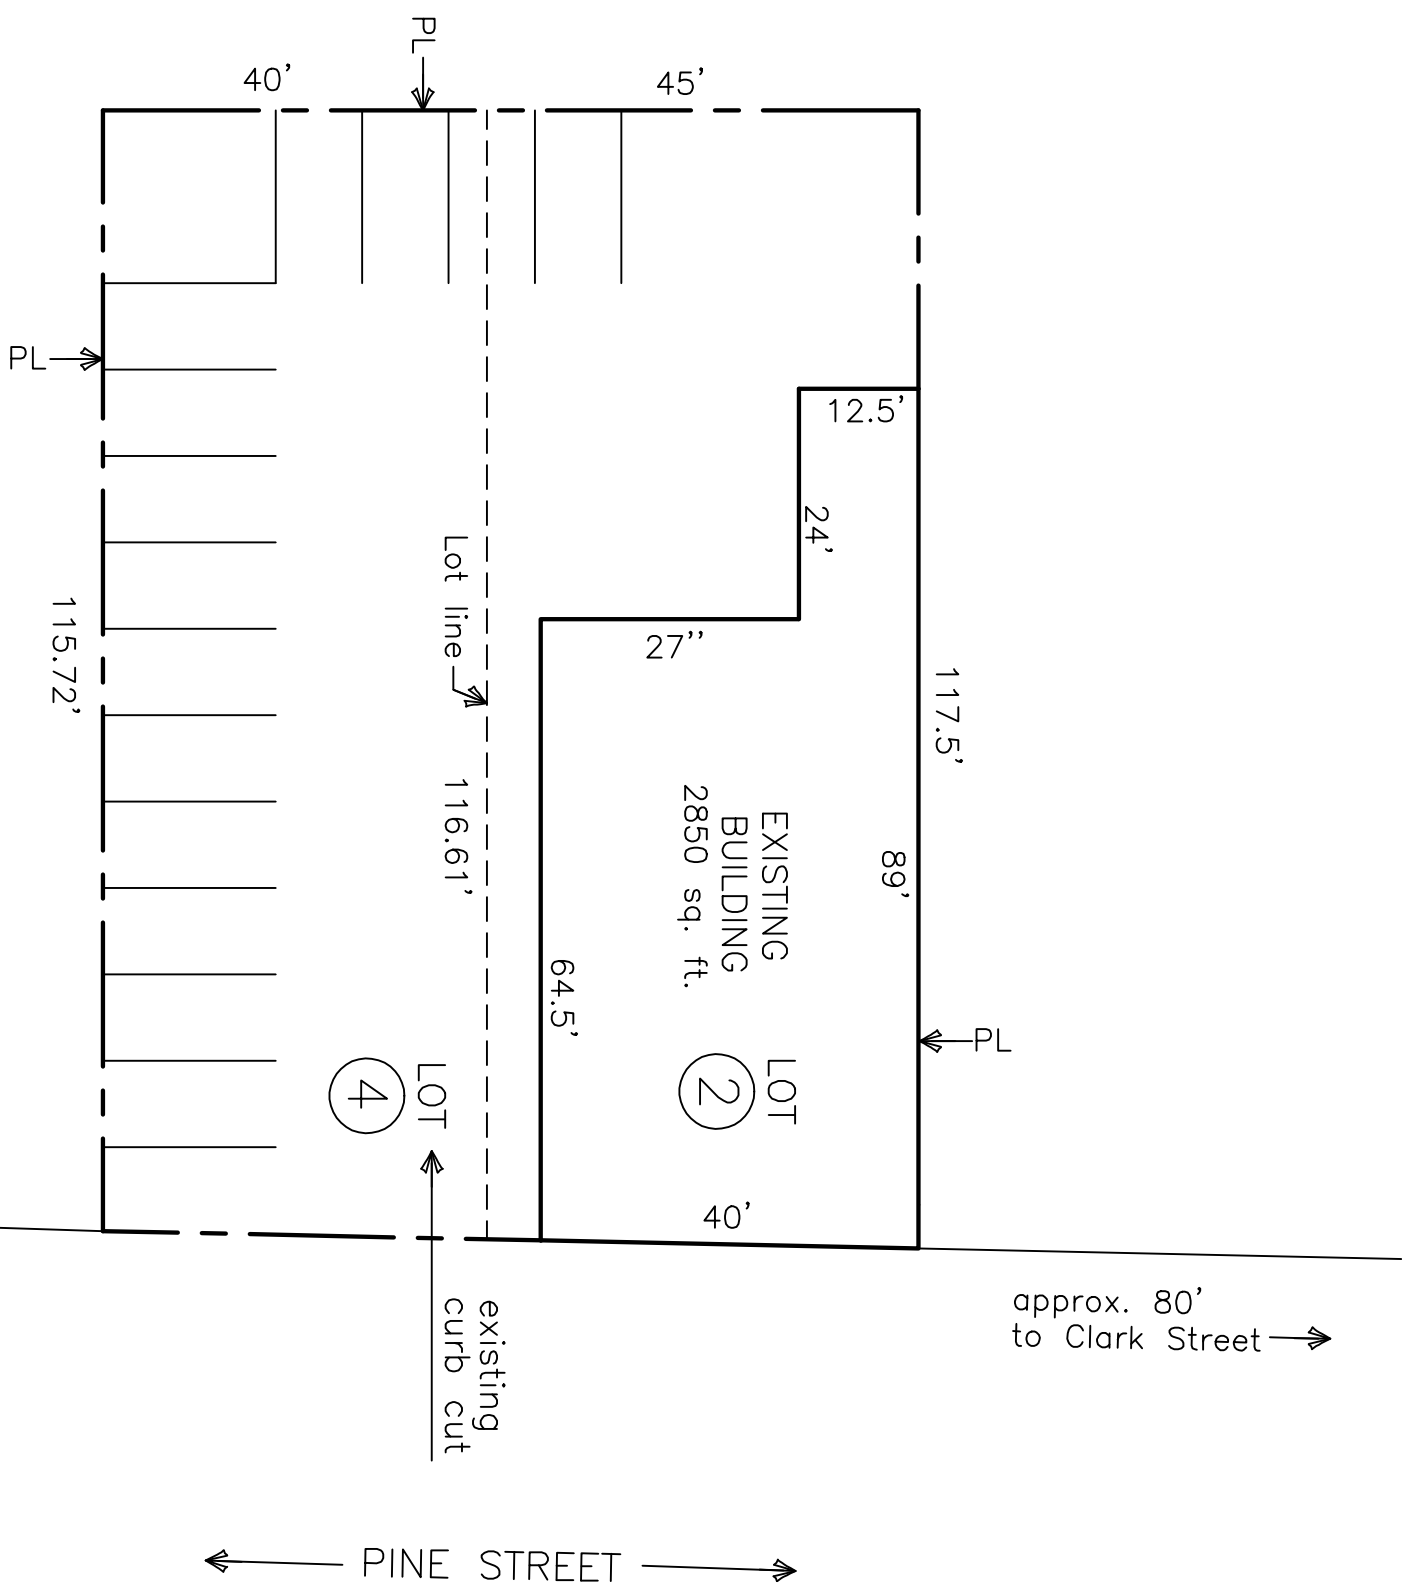

SITE PLAN - Existing

Scale: 1" = 20'

AURORA PROVISIONS
64 Pine Street
Portland, ME