


Map 56
Block C
Lots 2 & 4

Area = ± 2.223 acres
 $\pm (9,732$ sq. ft.)

Parking Spaces = 15
(Same as existing)

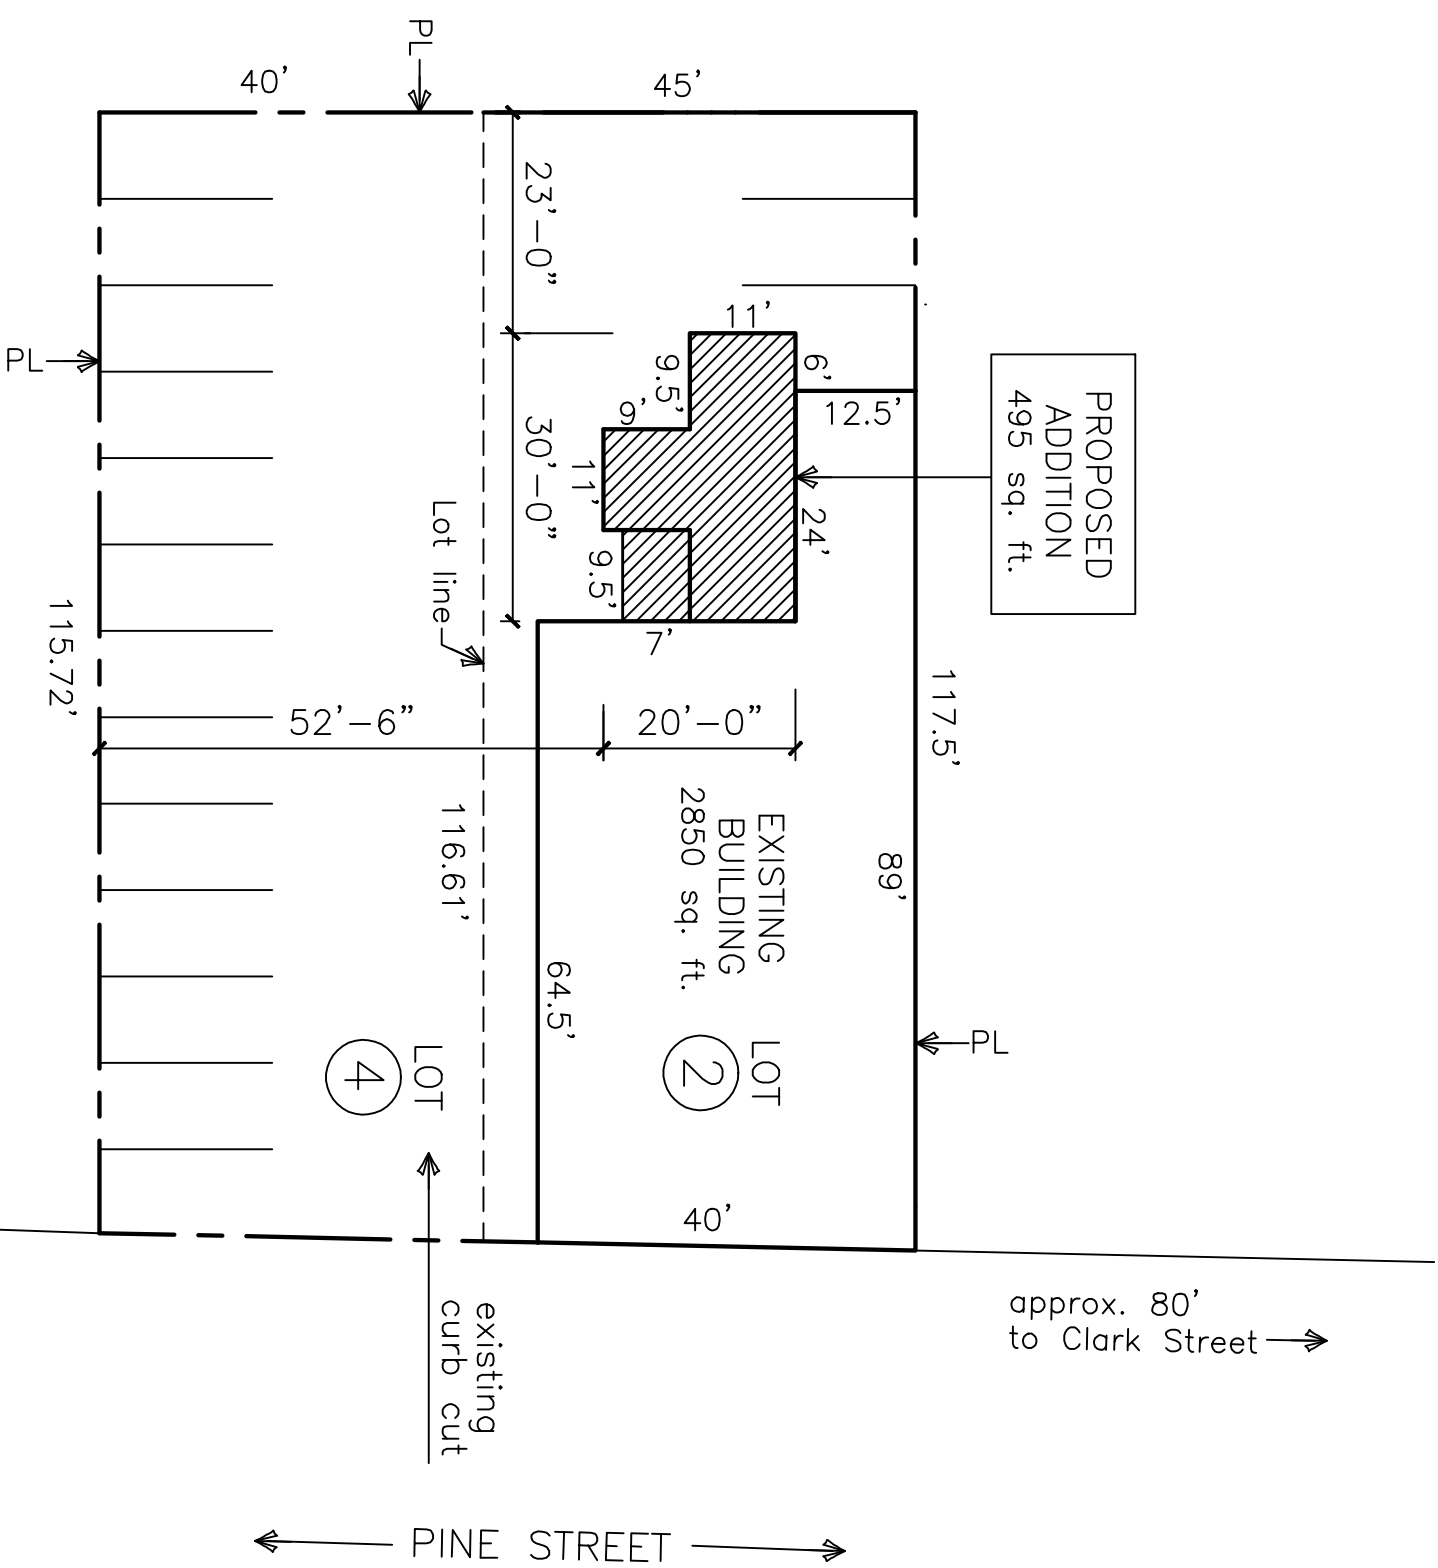

SITE PLAN - Proposed
Scale: 1" = 20'

AURORA PROVISIONS
64 Pine Street
Portland, ME