



1
A-8 SIDE ELEVATION - Existing
Scale: 1/4" = 1'-0"



2
A-8 SIDE ELEVATION - Proposed
Scale: 1/4" = 1'-0"

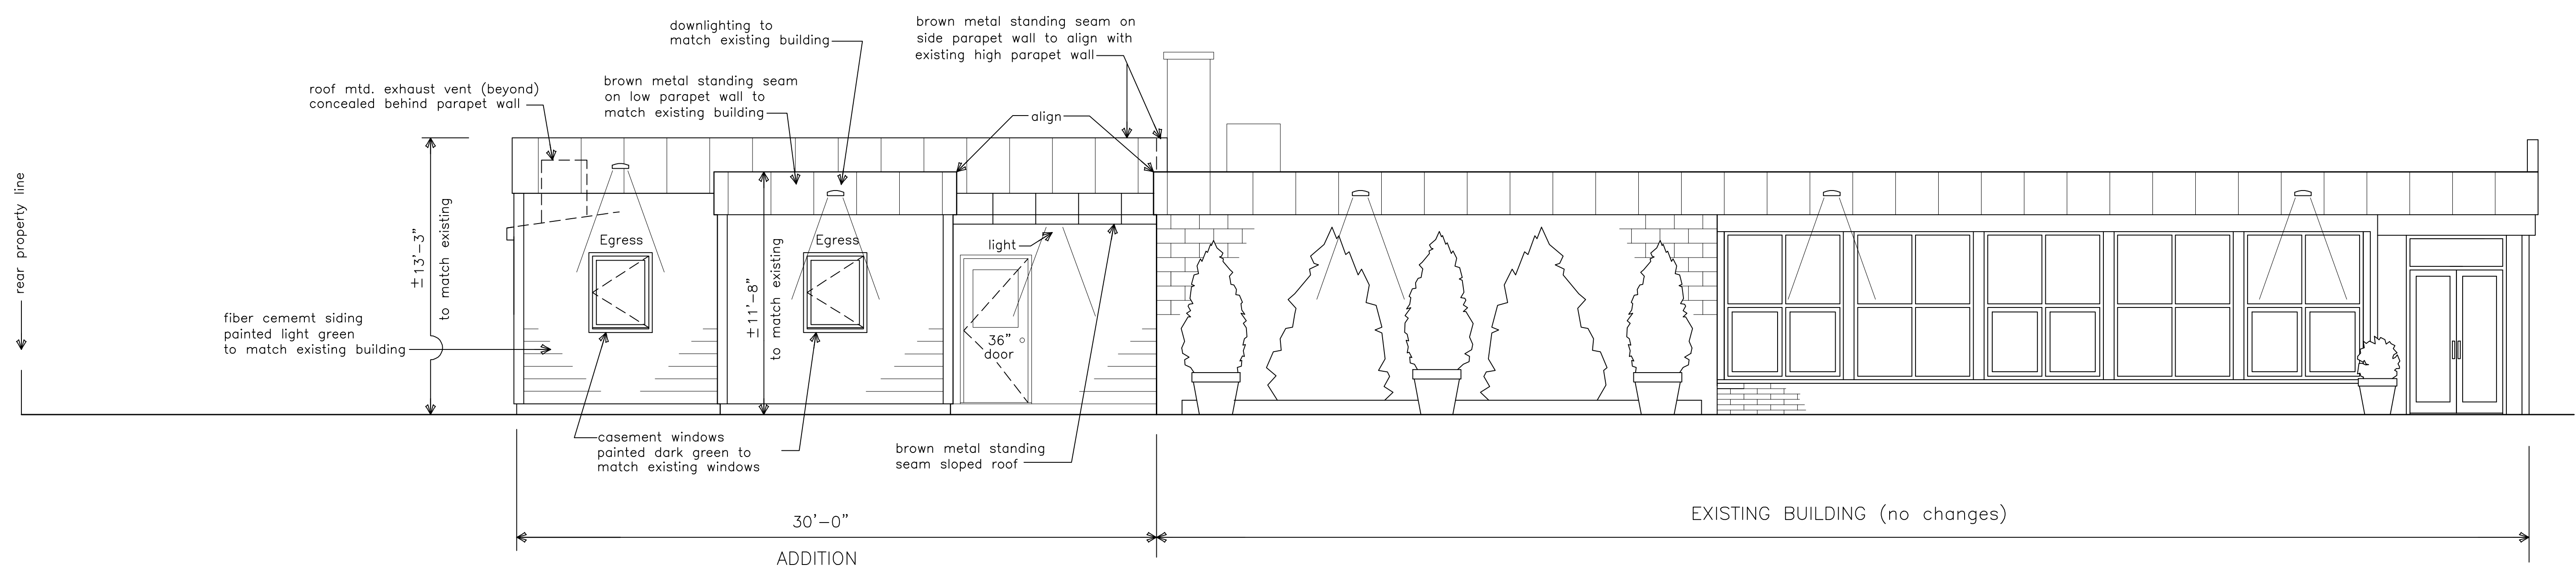

3
A-8 REAR ELEVATION - Existing
Scale: 1/4" = 1'-0"

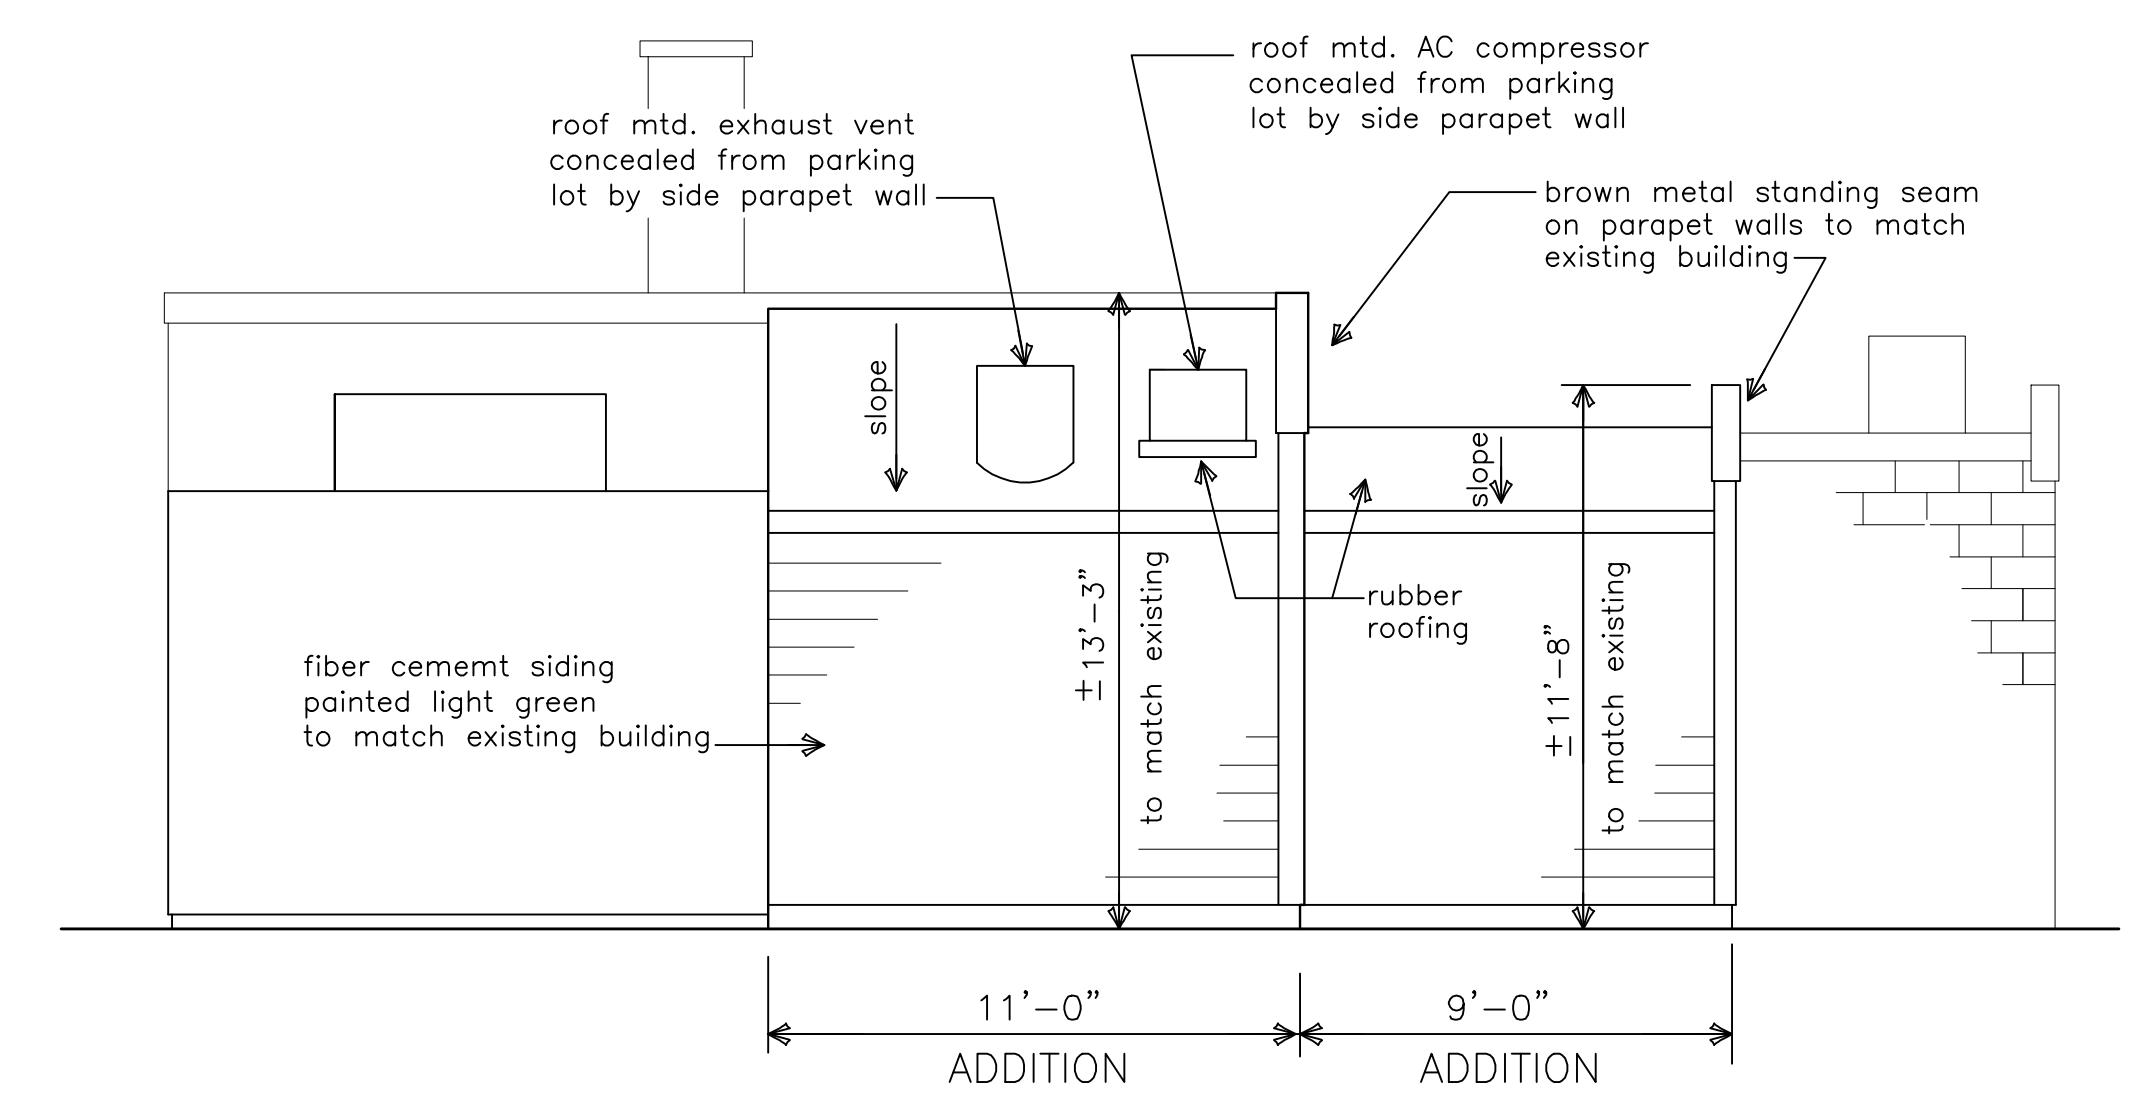

4
A-8 REAR ELEVATION - Proposed
Scale: 1/4" = 1'-0"