

CAIOLAS RESTAURANT
58 PINE STREET, PORTLAND, MAINE
INTERIOR RENOVATION

BRIBURN
architecture for life
28 Maple St. Suite 202 Portland, ME 04101
207-774-6622


CONSULTANTS:

REVISIONS:

No.	Name	Date


ISSUED: 12/13/16
PROJECT No: 1617
DRAWN BY: XXX
CHECKED BY: XXX
SHEET TITLE:
EXTERIOR ELEVATIONS

A201

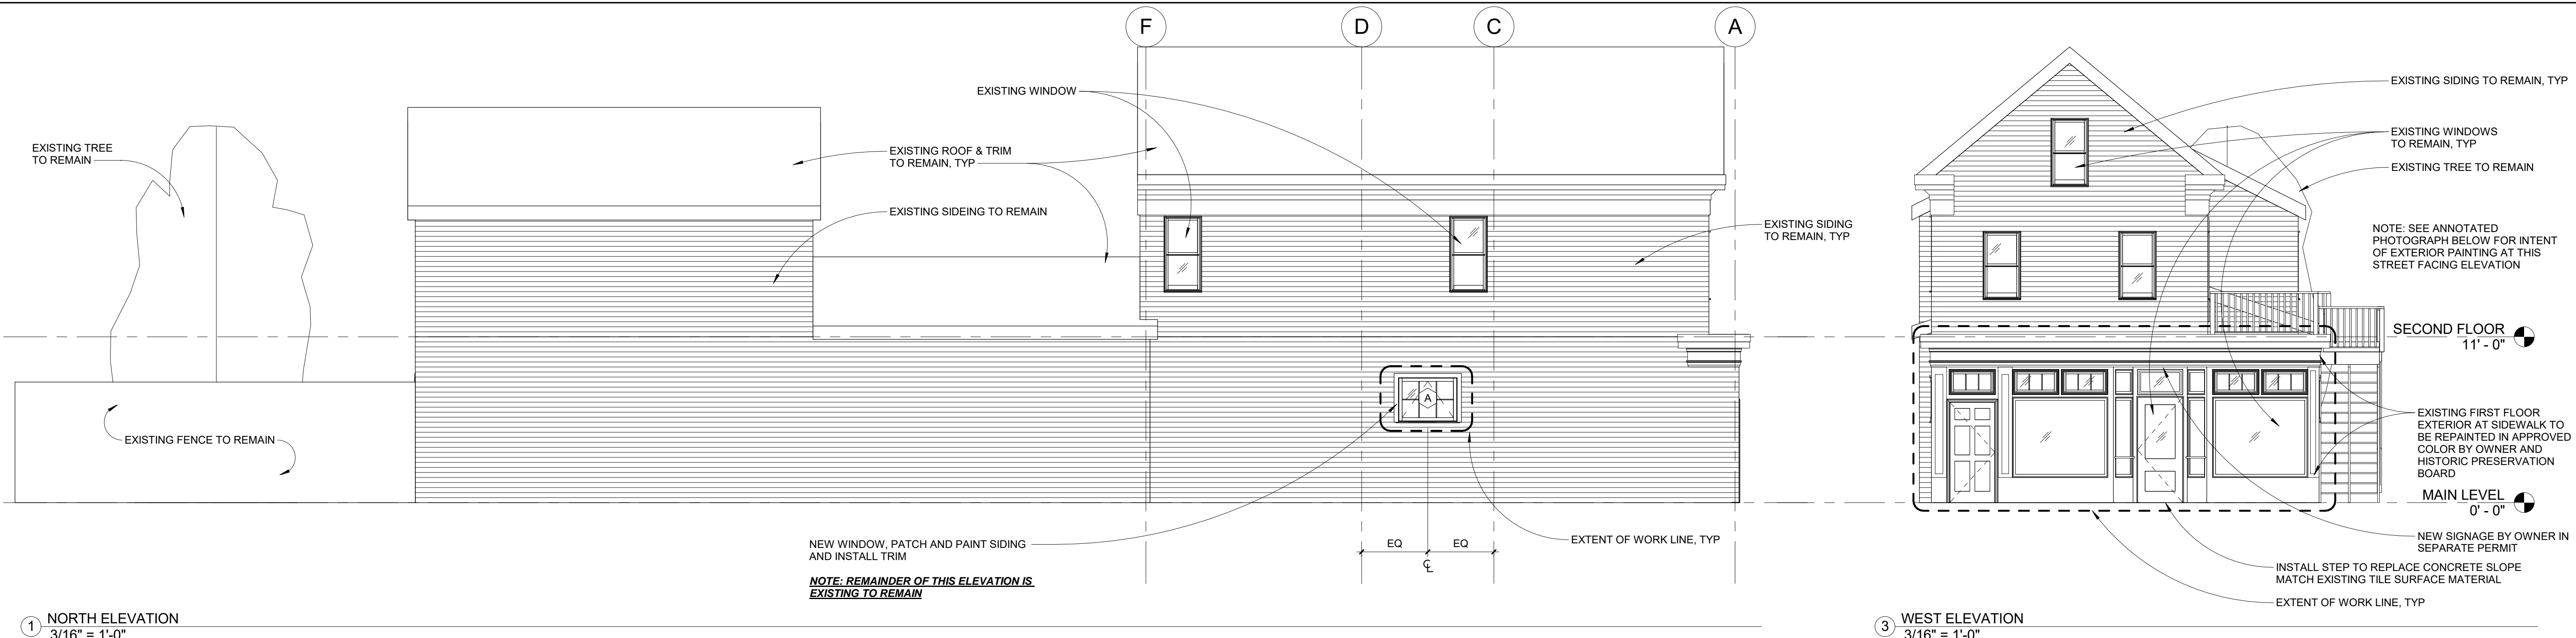

1 NORTH ELEVATION
3/16" = 1'-0"

3 WEST ELEVATION
3/16" = 1'-0"

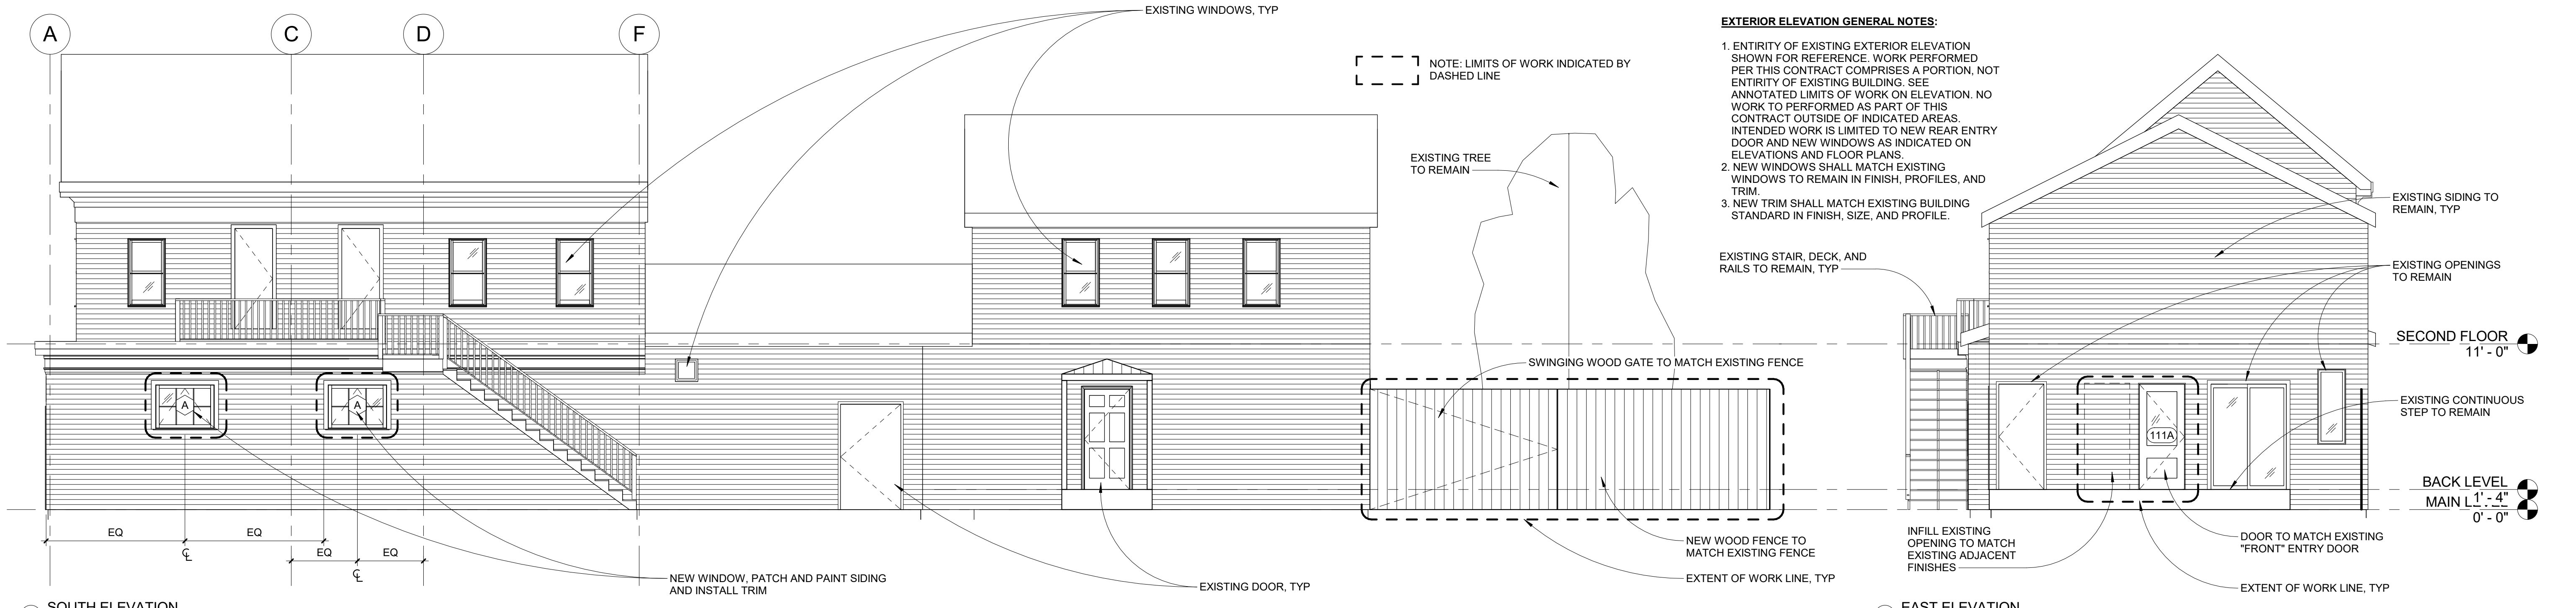

2 SOUTH ELEVATION
3/16" = 1'-0"

4 EAST ELEVATION
3/16" = 1'-0"


EXTERIOR ELEVATION GENERAL NOTES:

- ENTIRETY OF EXISTING EXTERIOR ELEVATION SHOWN FOR REFERENCE. WORK PERFORMED PER THIS CONTRACT COMPRISES A PORTION, NOT ENTIRETY OF EXISTING BUILDING. SEE ANNOTATED LIMITS OF WORK ON ELEVATION. NO WORK TO BE PERFORMED AS PART OF THIS CONTRACT OUTSIDE OF INDICATED AREAS. INTENDED WORK IS LIMITED TO NEW REAR ENTRY DOOR AND NEW WINDOWS AS INDICATED ON ELEVATIONS AND FLOOR PLANS.
- NEW WINDOWS SHALL MATCH EXISTING WINDOWS TO REMAIN IN FINISH, PROFILES, AND TRIM.
- NEW TRIM SHALL MATCH EXISTING BUILDING STANDARD IN FINISH, SIZE, AND PROFILE.

--- NOTE: LIMITS OF WORK INDICATED BY DASHED LINE



EXISTING - ALONG PINE STREET APPROACHED FROM BRACKETT STREET

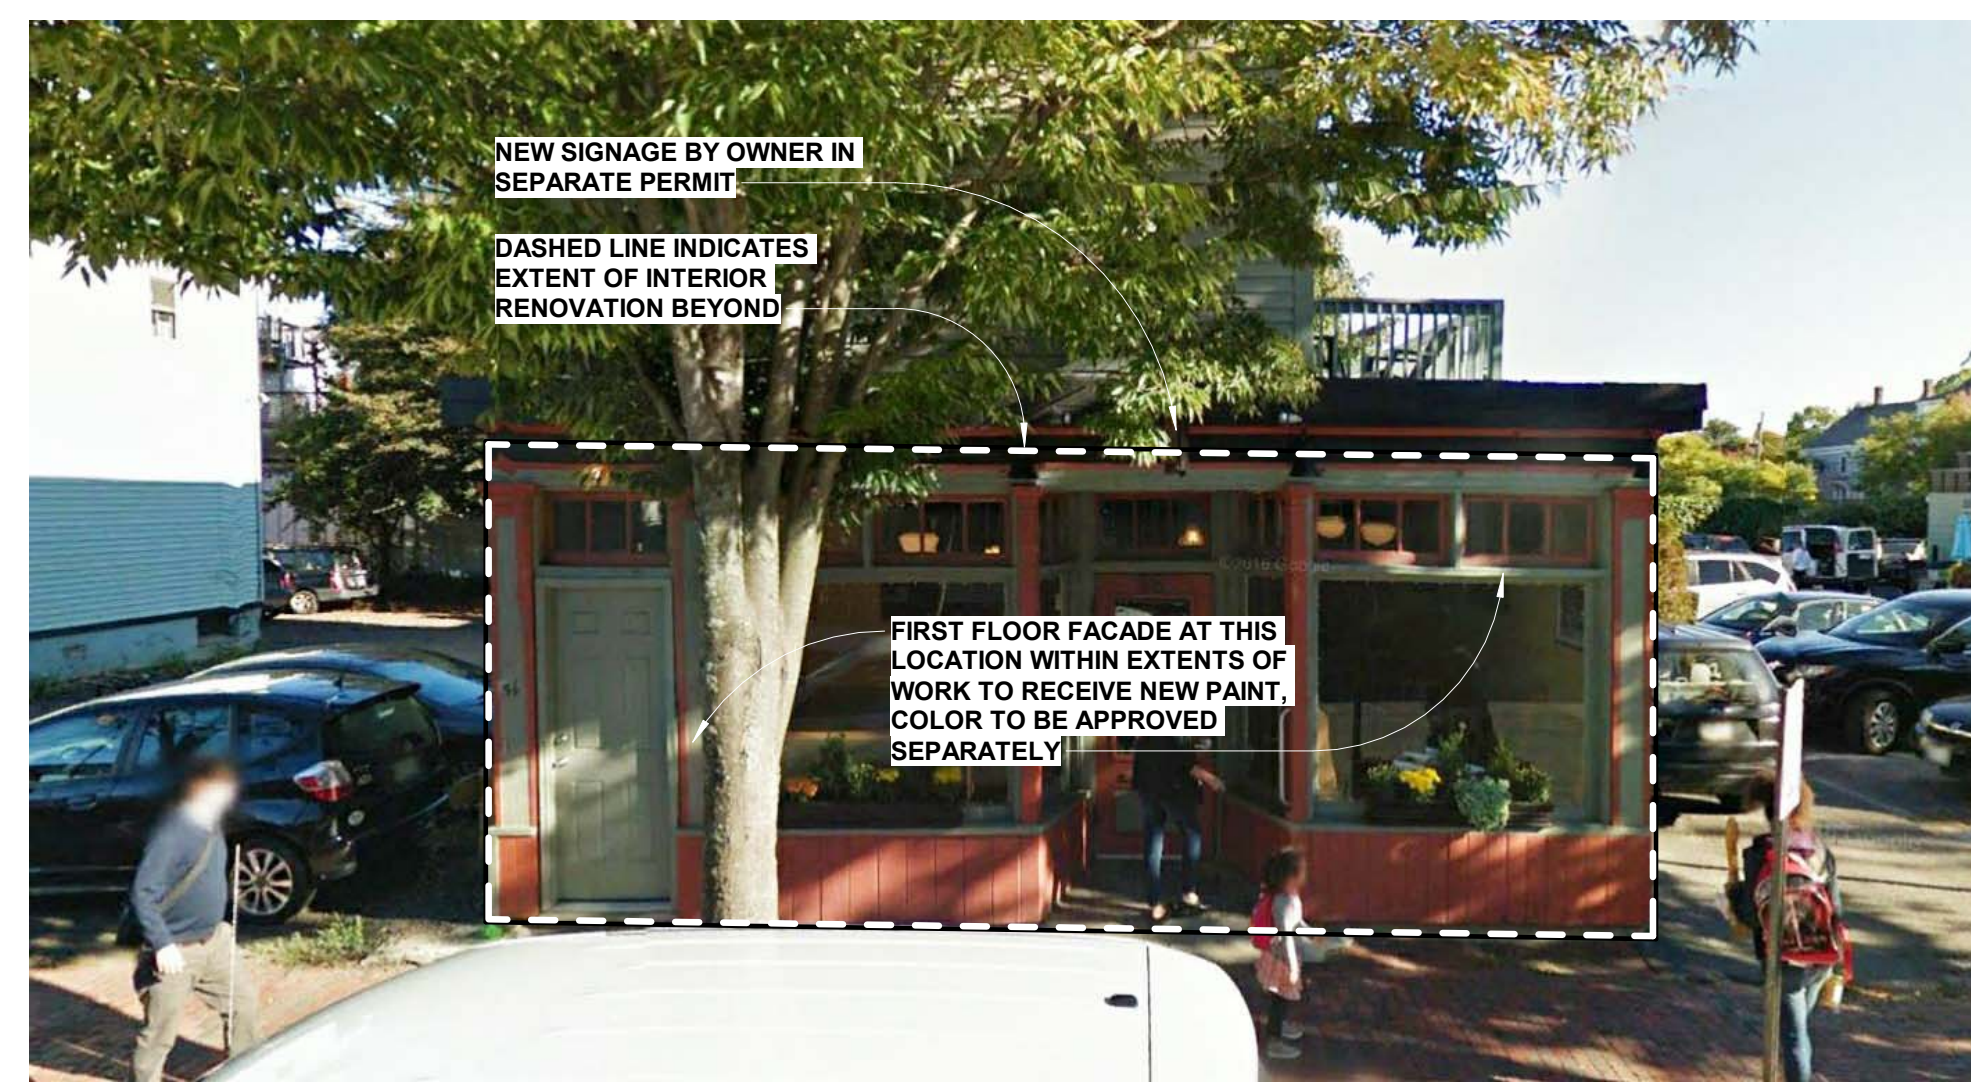

EXISTING - ALONG PINE STREET, PERPENDICULAR



EXISTING - ALONG PINE STREET APPROACHED FROM CLARK STREET