





1 Demolition Plan
SCALE: 1/4" = 1'-0"

DEMOLITION NOTES:





- 1 REMOVE WALL
- 2 REMOVE EXISTING INTERIOR TRIM AND REPLACE AROUND WINDOWS
- 3 REMOVE AND REPLACE WINDOW AND TRIM
- 4 PROVIDE NEW DOOR OPENING
- 5 REMOVE CASEWORK
- 6 REMOVE RAILING
- 7 PROVIDE NEW WINDOW OPENING-ALT. #1
- 8 REMOVE FIXTURES
- 9 REMOVE DOOR AND TRIM

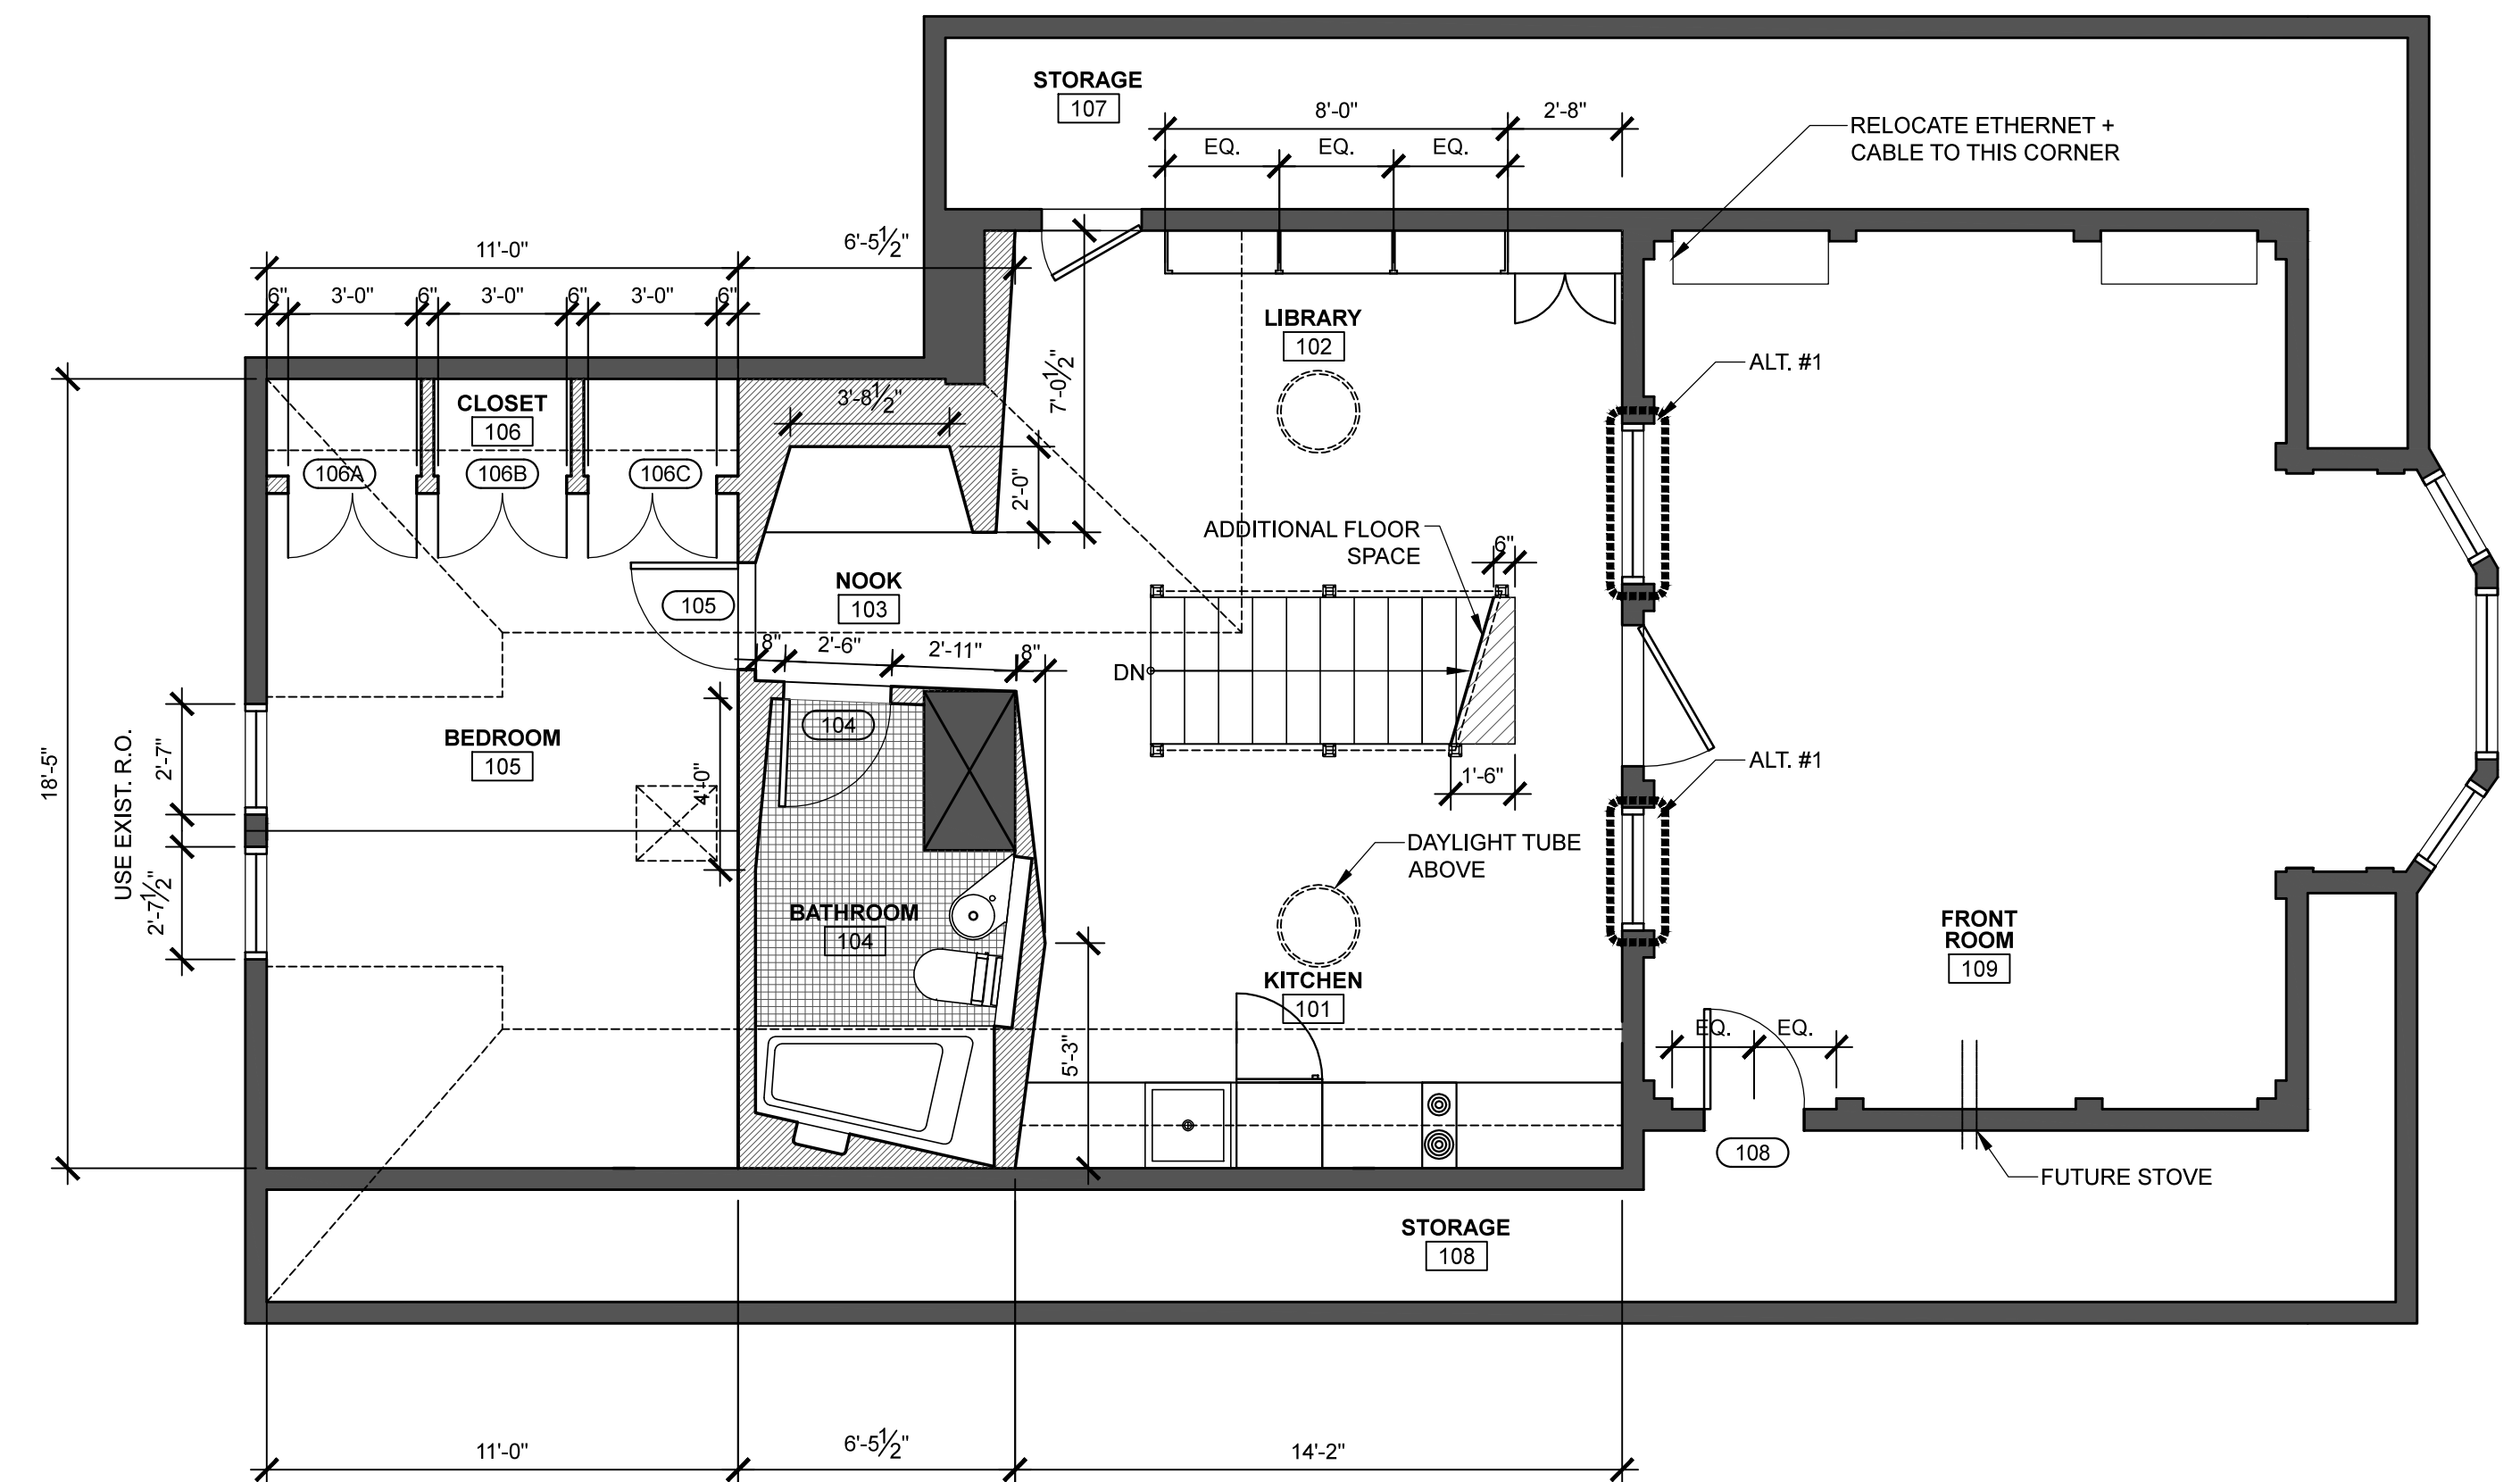




2 Floor Plan
SCALE: 1/4" = 1'-0"

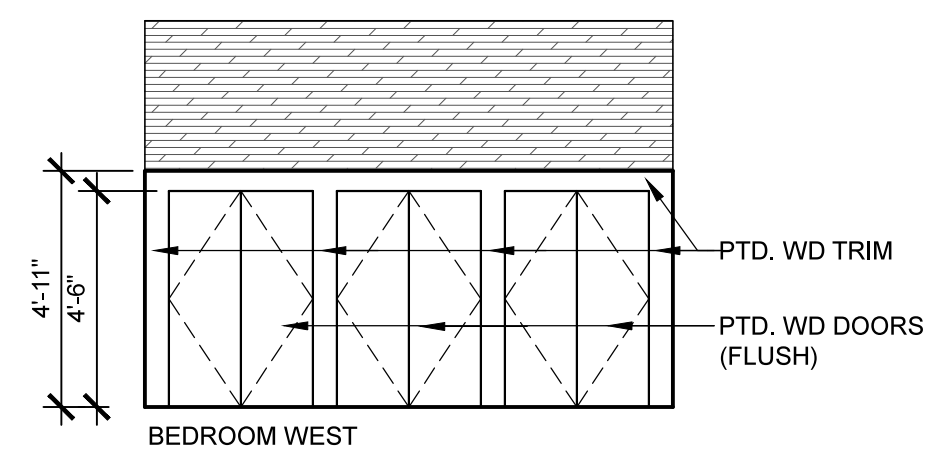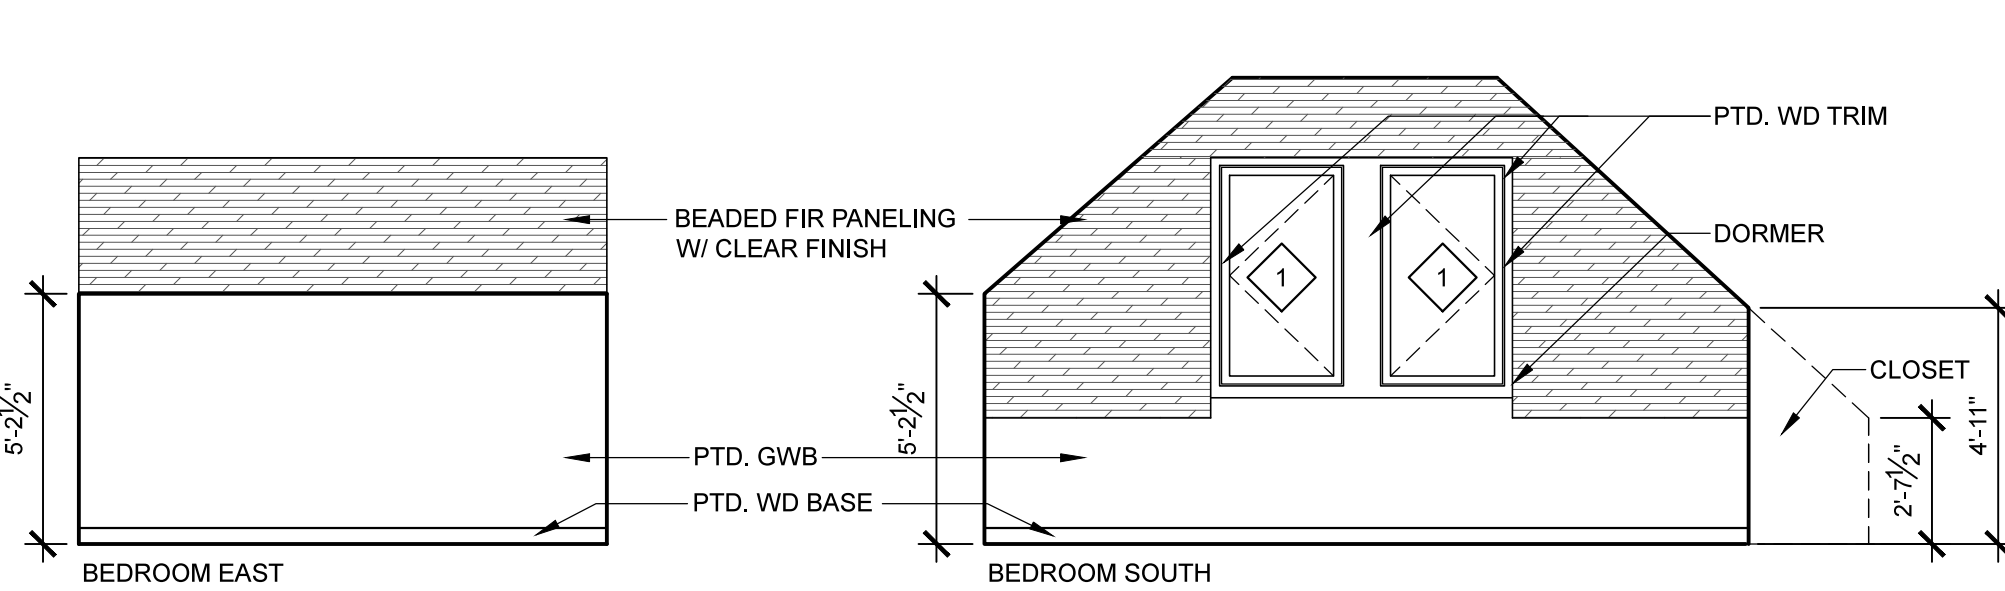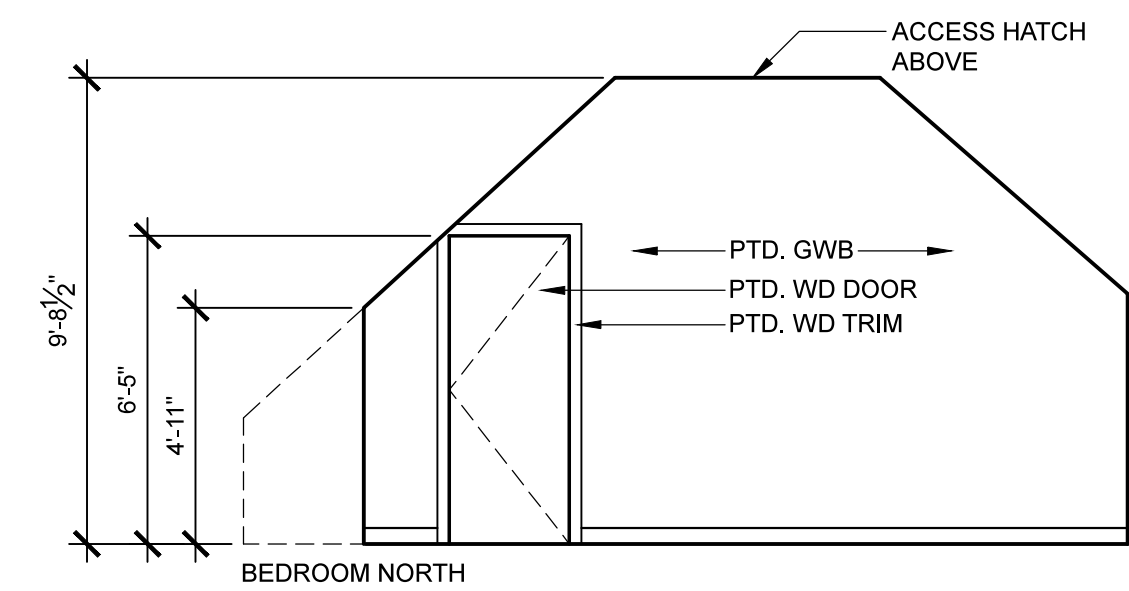


3 Bedroom
SCALE: 1/4" = 1'-0"

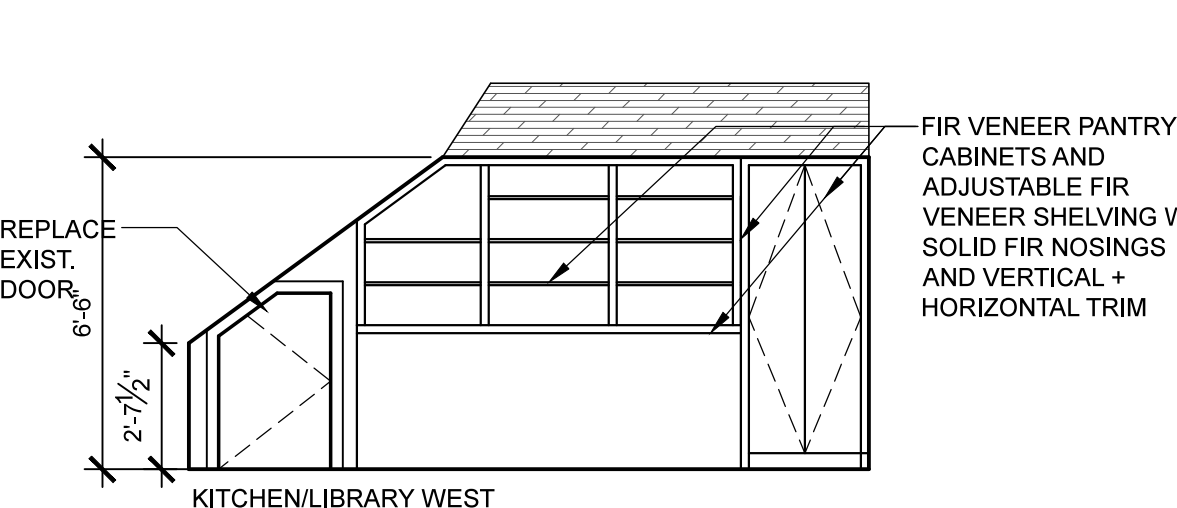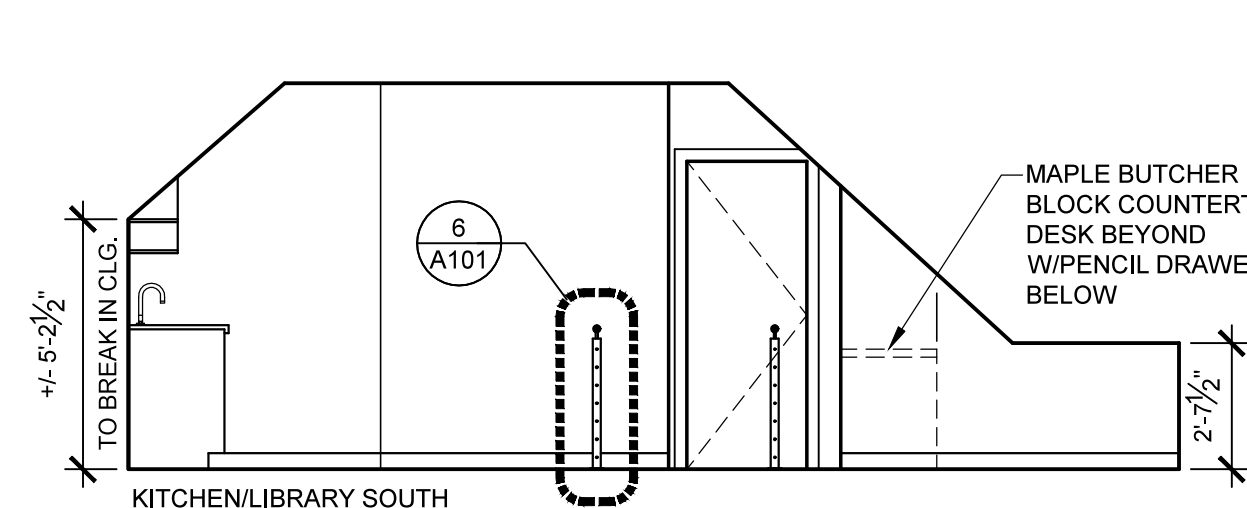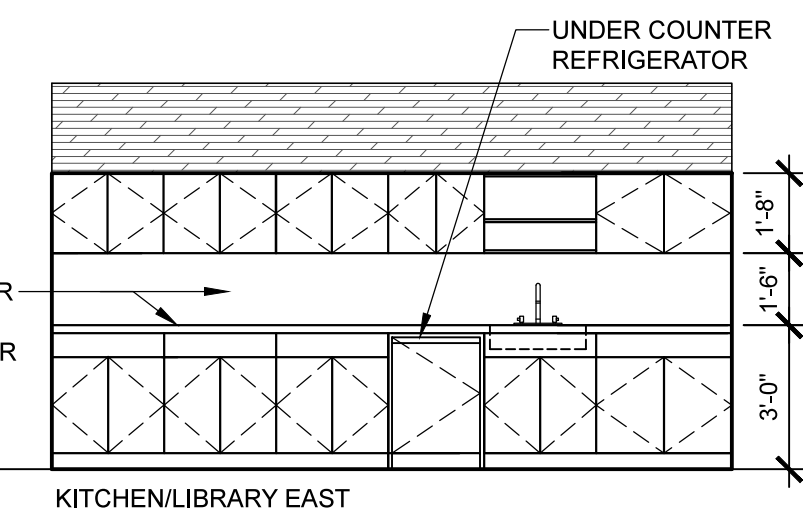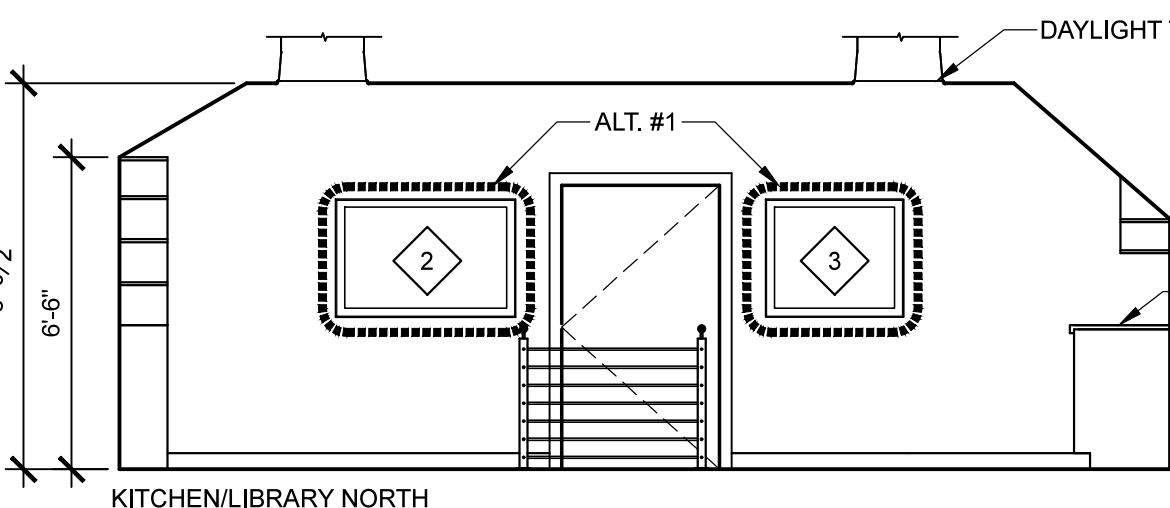

4 Kitchen/Library
SCALE: 1/4" = 1'-0"

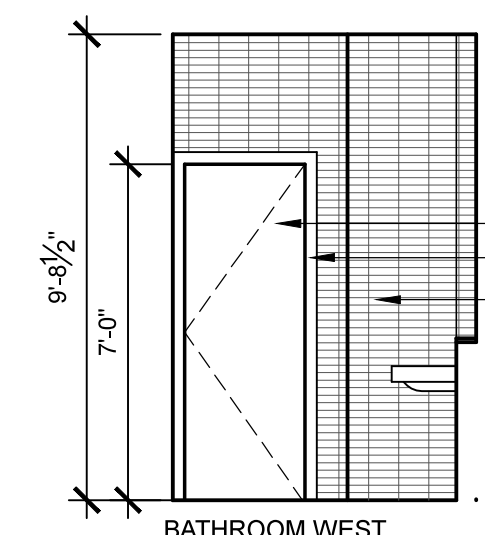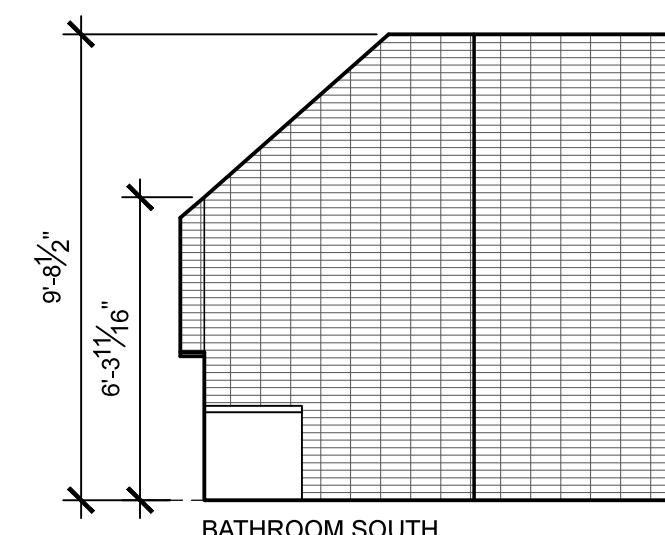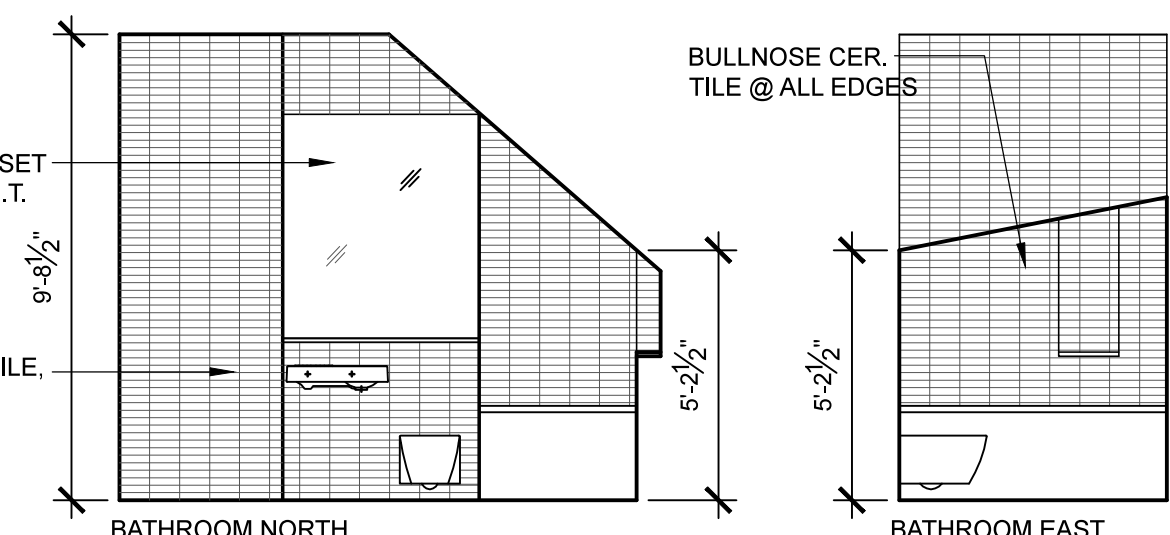


5 Bathroom
SCALE: 1/4" = 1'-0"

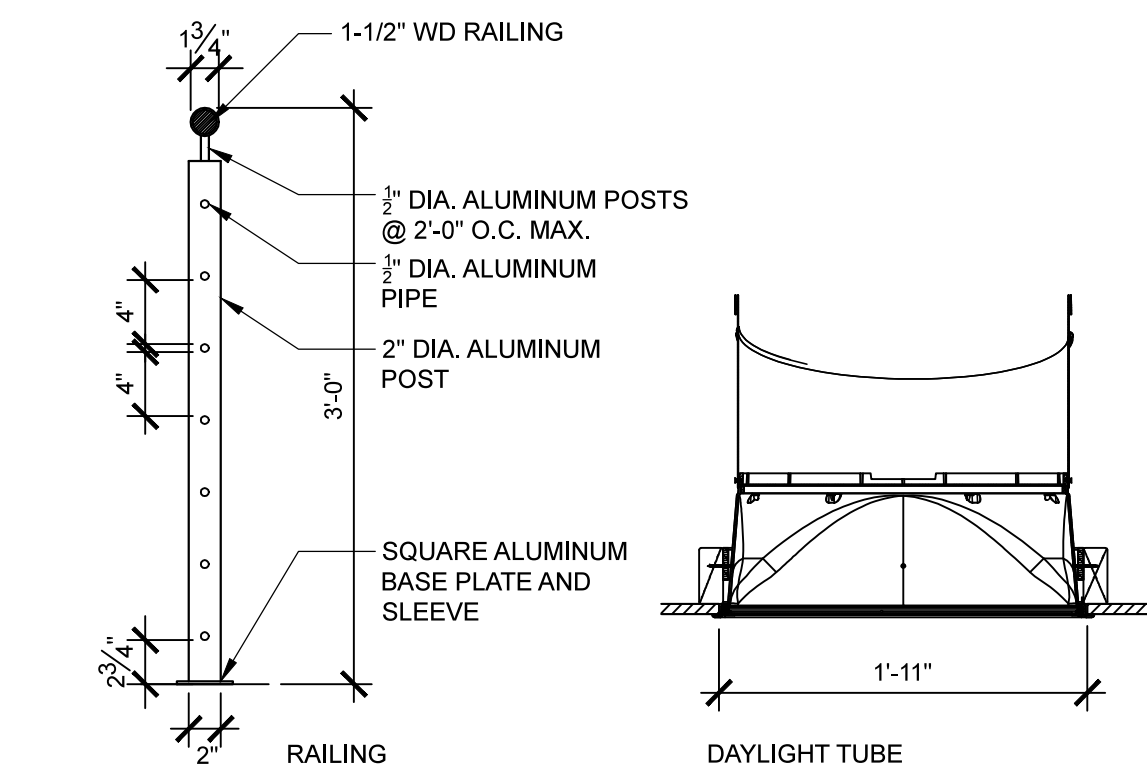

6 Details (see photos in specifications)
SCALE: 1" = 1'-0"

7 Partition Types
SCALE: 1" = 1'-0"

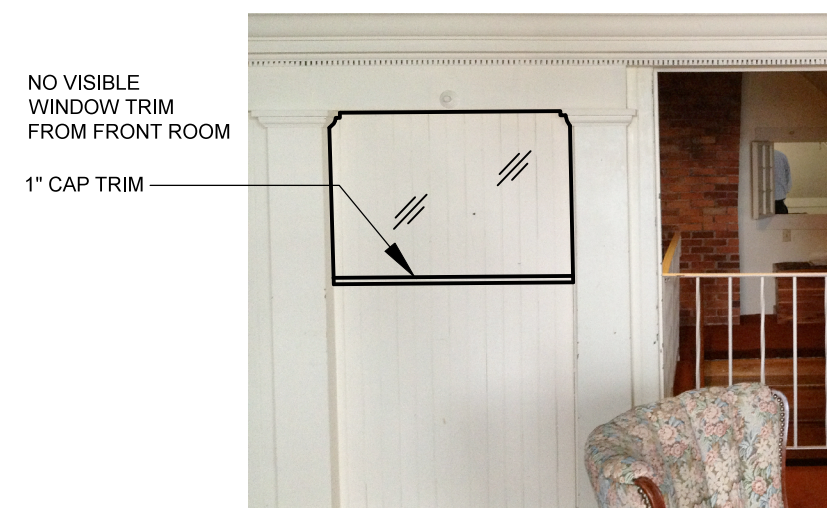


8 Front Room Window ALT. #1
SCALE: N/A

DOOR SCHEDULE																
MARK	LOCATION	DESCRIPTION	DOOR			FRAME							REMARKS			
			WIDTH	HEIGHT	THICK	MATERIAL	TYPE	TYPE	HEAD	JAMB	SILL	THROAT WIDTH		HARDWARE	FIRE	
104	BATHROOM		2'-6"	7'-0"	1-3/4"	FLUSH WD										
105	BEDROOM		2'-6"	6'-5"	1-3/4"	FLUSH WD										
106A	CLOSET	PAIRED DOORS	3'-0"	4'-6"	1-3/4"	FLUSH WD										
106B	CLOSET	PAIRED DOORS	3'-0"	4'-6"	1-3/4"	FLUSH WD										
106C	CLOSET	PAIRED DOORS	3'-0"	4'-6"	1-3/4"	FLUSH WD										
108	STORAGE		2'-4"	4'-8"	1-3/4"	FLUSH WD										CONCEALED HINGES

WINDOW SCHEDULE																
TYPE	MANUFACTURER	MODEL	OPERATION	FRAME SIZE			DETAILS						REMARKS			
				WIDTH	HEIGHT	PITCH	JAMB DEPTH	HEAD	JAMB	SILL	SCREEN	GLAZING				
1																
2																
3																

ROOM FINISH SCHEDULE												
NO.	NAME	FLOOR	WALLS				CEILING		NOTES			
			NORTH	EAST	SOUTH	WEST	MATERIAL	HGT				
101	KITCHEN	BAMBOO	WD	PTD GWB	PTD GWB	PTD GWB	PTD GWB	BEADED FIR PANELING	-			BUTCHER BLOCK BACKSPASH AND COUNTER
102	LIBRARY	BAMBOO	WD	PTD GWB	PTD GWB	PTD GWB	PTD GWB	BEADED FIR PANELING	-			
103	NOOK	BAMBOO	WD	PTD GWB	PTD GWB	PTD GWB	PTD GWB	BEADED FIR PANELING	-			BUTCHER BLOCK COUNTERTOP/DESK
104	BATHROOM	TILE	-	CT	CT	CT	CT	CERAMIC TILE	-			MOSA GLOBAL WALL TILE 8 X 1 1/2" (SEE SPEC)
105	BEDROOM	BAMBOO	WD	PTD GWB	PTD GWB	PTD GWB	PTD GWB	BEADED FIR PANELING	-			VAULTED CLG. REPAIR ROOF AS REQ'D
106	CLOSET	BAMBOO	WD	PTD GWB	PTD GWB	PTD GWB	PTD GWB	EXT.	-			
107	STORAGE	EXT.	EXT.	-	-	-	-	EXT.	-			
108	STORAGE	EXT.	EXT.	-	-	-	-	EXT.	-			OUTLET COVERS, LIGHTING, INSULATION, VENT OUT STOVE
109	FRONT ROOM	EXT.	EXT.	PTD	PTD	PTD	PTD	EXT. PATCH AS REQ'D	-			

PROJECT NAME:
COLEMAN RESIDENCE RENOVATIONS
CUSHMAN STREET
PORTLAND, MAINE

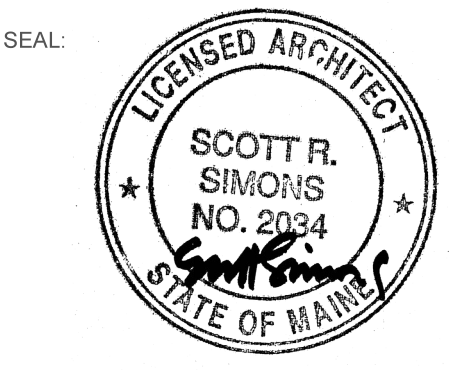

THIS DRAWING IS THE PROPERTY OF SCOTT SIMONS ARCHITECTS (SSA) AND IS NOT TO BE COPIED OR REPRODUCED IN PART OR WHOLE.
2012 © SCOTT SIMONS ARCHITECTS, LLC

REVISION:

DATE OF ISSUE: APRIL 03, 2015
PROJECT NUMBER: 2014-0040
STATUS: PROGRESS PRINT

THIRD FLOOR PLAN

A101