

- Smoke
- ⬡ Heat
- ⊕ CO Detector
- ◁ horn/strobe

- BASEMENT**
SCALE: N.T.S.
- ⊞ FACP
 - ⊞ Pull Station
 - ⊞ Horn only

- ⊞ Knox box
- ▷ Strobe
- ⊞ Annunciator

FIRST FLOOR PLAN
SCALE: N.T.S.

PROPERTY OF
Stephen S. Andrews
23 Fenwick Pond Pines Rd.
Raymond, Maine 04071
1-207-415-5085


DRAFTSMAN:
A

FACILITY MAP
22 Cushman St.
PORTLAND, MAINE


BASEMENT AND FIRST FLOOR
FACILITY MAP

REVISIONS	

DATE: 12-28-17
SCALE: N.T.S.
DRAWN: S.S.A.
FILE: 871
SHEET: A1

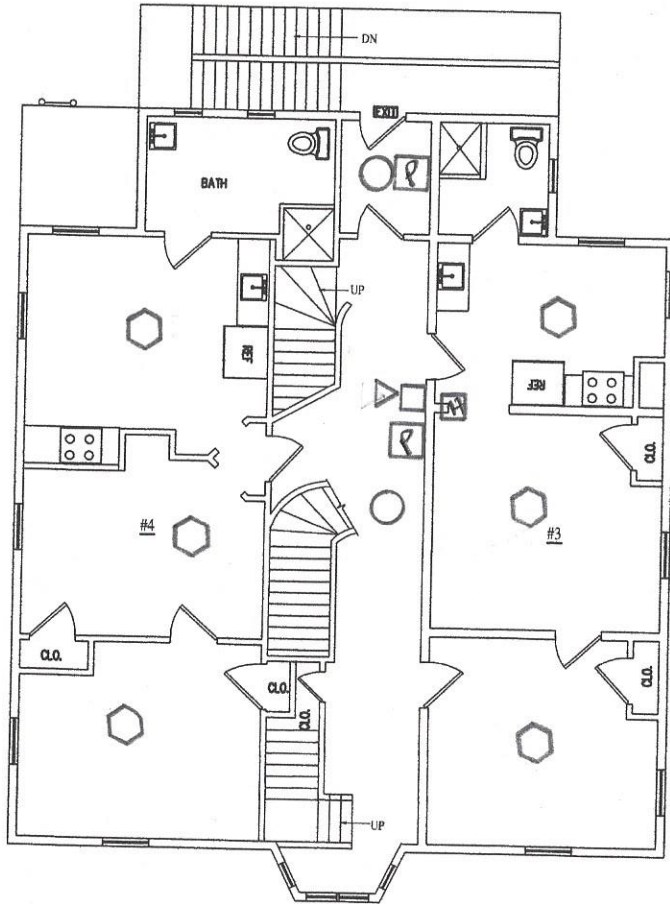

SECOND FLOOR PLAN
SCALE: N.T.S.

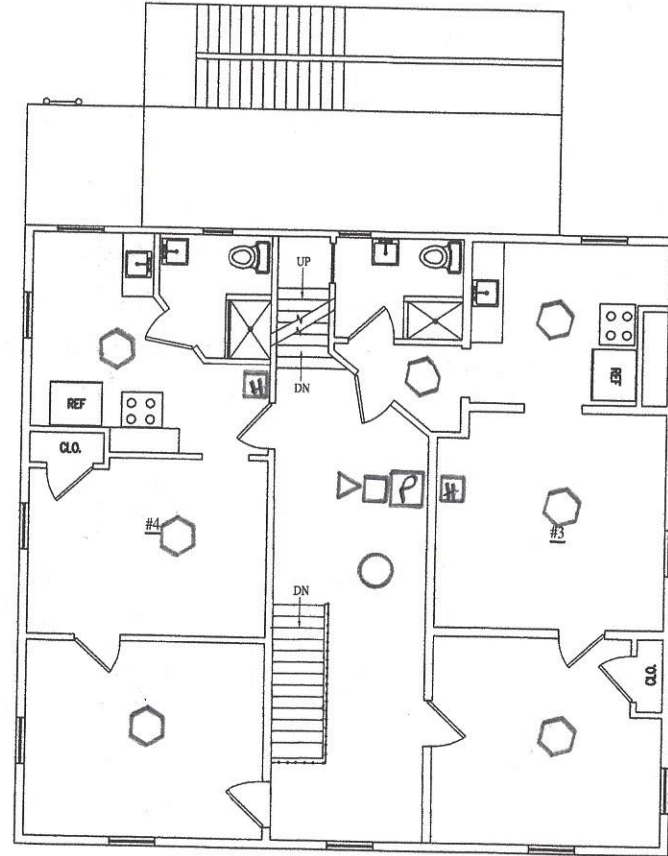

THIRD FLOOR PLAN
SCALE: N.T.S.

PROPERTY OF	
Stephen S. Andrews 23 Panther Pond Pines Rd. Raymond, Maine 04071 1-207-415-5065	
DRAFTSMAN:	■ A
FACILITY MAP 22 Cushman St. PORTLAND, MAINE	
SECOND AND THIRD FLOOR FACILITY MAP	
REVISIONS	
DATE:	12-28-17
SCALE:	N.T.S.
DRAWN:	S.S.A.
FILE:	871
SHEET:	A2