


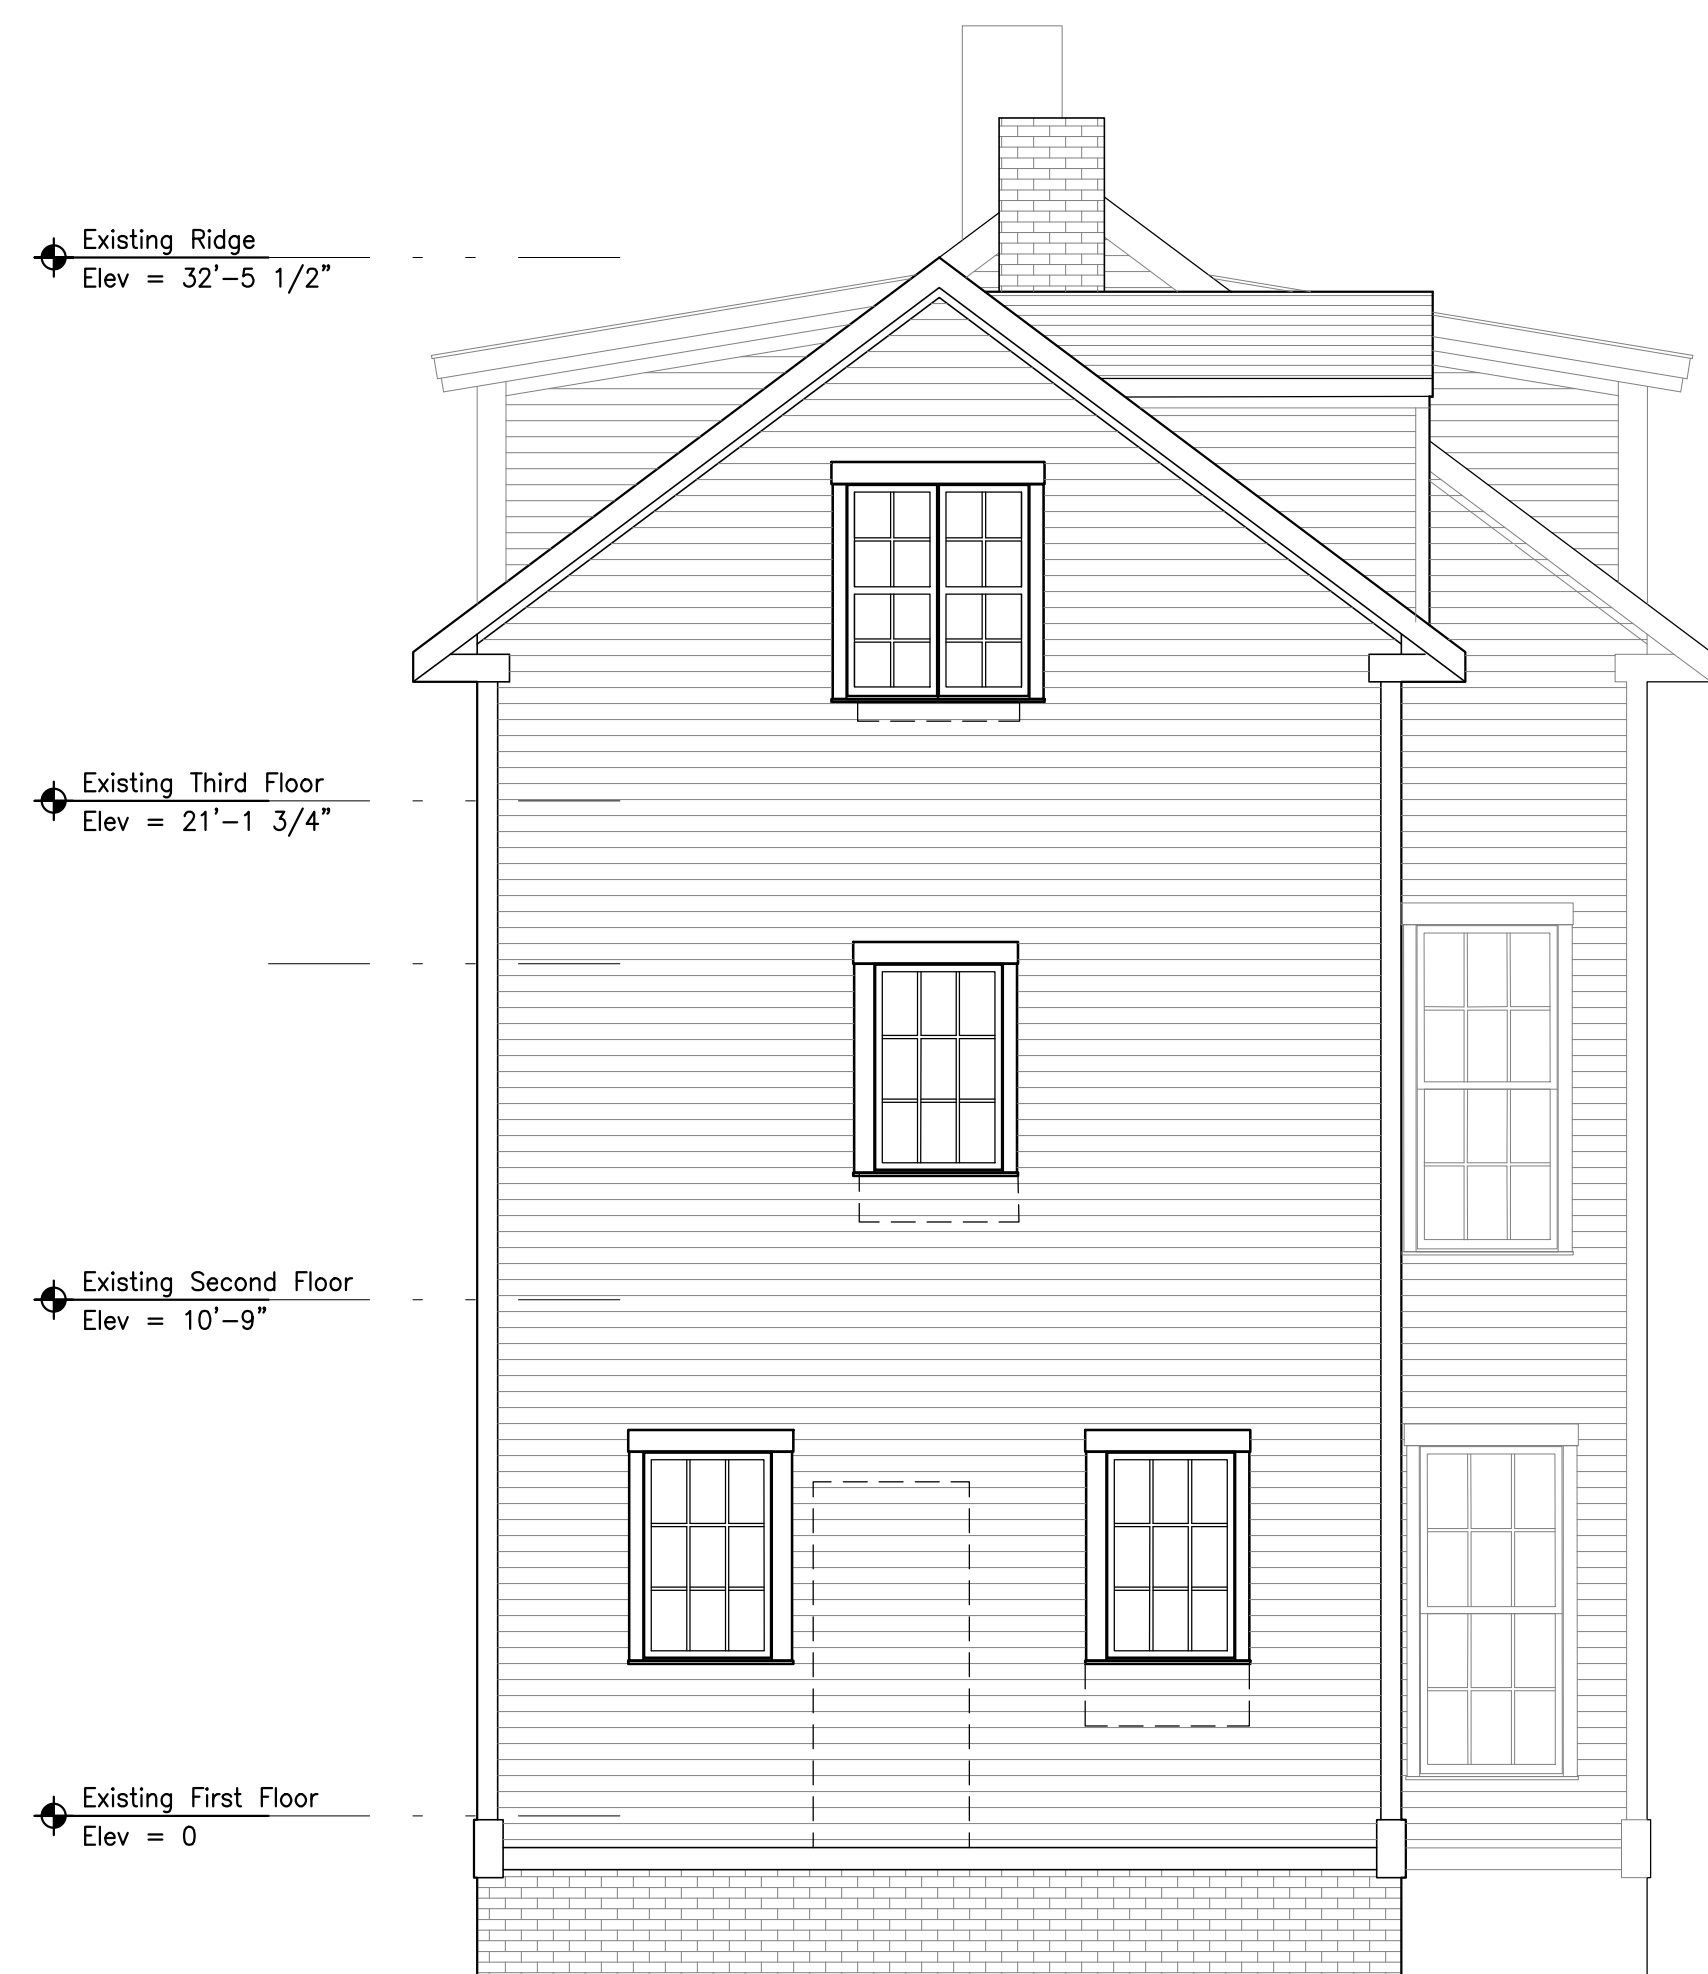

3a Existing North Elevation  
Scale: 1/4" = 1'-0"



2a Existing South Elevation  
Scale: 1/4" = 1'-0"



3 Proposed North Elevation  
Scale: 1/4" = 1'-0"



2 Proposed South Elevation  
Scale: 1/4" = 1'-0"