


ROOM NO	ROOM NAME	FLOOR	BASE	WALL FINISH				CEILING	REMARKS
				NORTH	EAST	SOUTH	WEST		
101	MUD ROOM	CONC	1X6	GWB	GWB	GWB	GWB	GWB FLAT	
102	LAV	CONC	1X6	GWB	GWB	GWB + TILE	GWB	GWB FLAT	
103	CLO	CONC	1X4	GWB	GWB	GWB	GWB	GWB FLAT	
104	KITCHEN	CONC	NONE	GWB + TILE	GWB + TILE	NONE	GWB	GWB FLAT	
105	DINING ROOM	CONC	1X6	NONE	GWB	GWB	NONE	GWB FLAT	
106	LIVING ROOM	CONC	1X6	GWB	NONE	GWB	GWB	GWB FLAT	
201	PLAY ROOM/ GUEST ROOM	WOOD	1X6	GWB	GWB	GWB	GWB	GWB FLAT	
202	HALL	WOOD	1X6	GWB	GWB	GWB + TILE	GWB	GWB FLAT	
203	BATH	WOOD	1X6	GWB + TILE	GWB	GWB + TILE	GWB	GWB FLAT	
204	LAUNDRY	WOOD	1X4	GWB	GWB	GWB	GWB	GWB FLAT	
205	BEDROOM 1	WOOD	1X6	GWB	GWB	GWB	GWB	GWB FLAT	
206	CLOSET	WOOD	1X4	GWB	GWB	GWB	GWB	GWB FLAT	
207	BEDROOM 2	WOOD	1X6	GWB	GWB	GWB	GWB	GWB FLAT	
208	CLOSET	WOOD	1X4	GWB	GWB	GWB	GWB	GWB FLAT	
301	STUDIO	WOOD	1X6	GWB	GWB	GWB	GWB	GWB SLOPED	
302	WALK-IN CLOSET	WOOD	1X4	GWB	GWB	GWB	GWB	GWB FLAT	
303	MASTER BEDROOM	WOOD	1X6	GWB + TILE	GWB	GWB + TILE	GWB	GWB SLOPED	
304	MASTER BATH	WOOD	1X6	GWB	GWB	GWB	GWB	GWB SLOPED	
ST01	STAIR	WOOD	1X6	GWB	GWB	GWB	NONE	GWB SLOPED	

**FOR PERMITTING AND PRICING ONLY  
NOT FOR CONSTRUCTION**

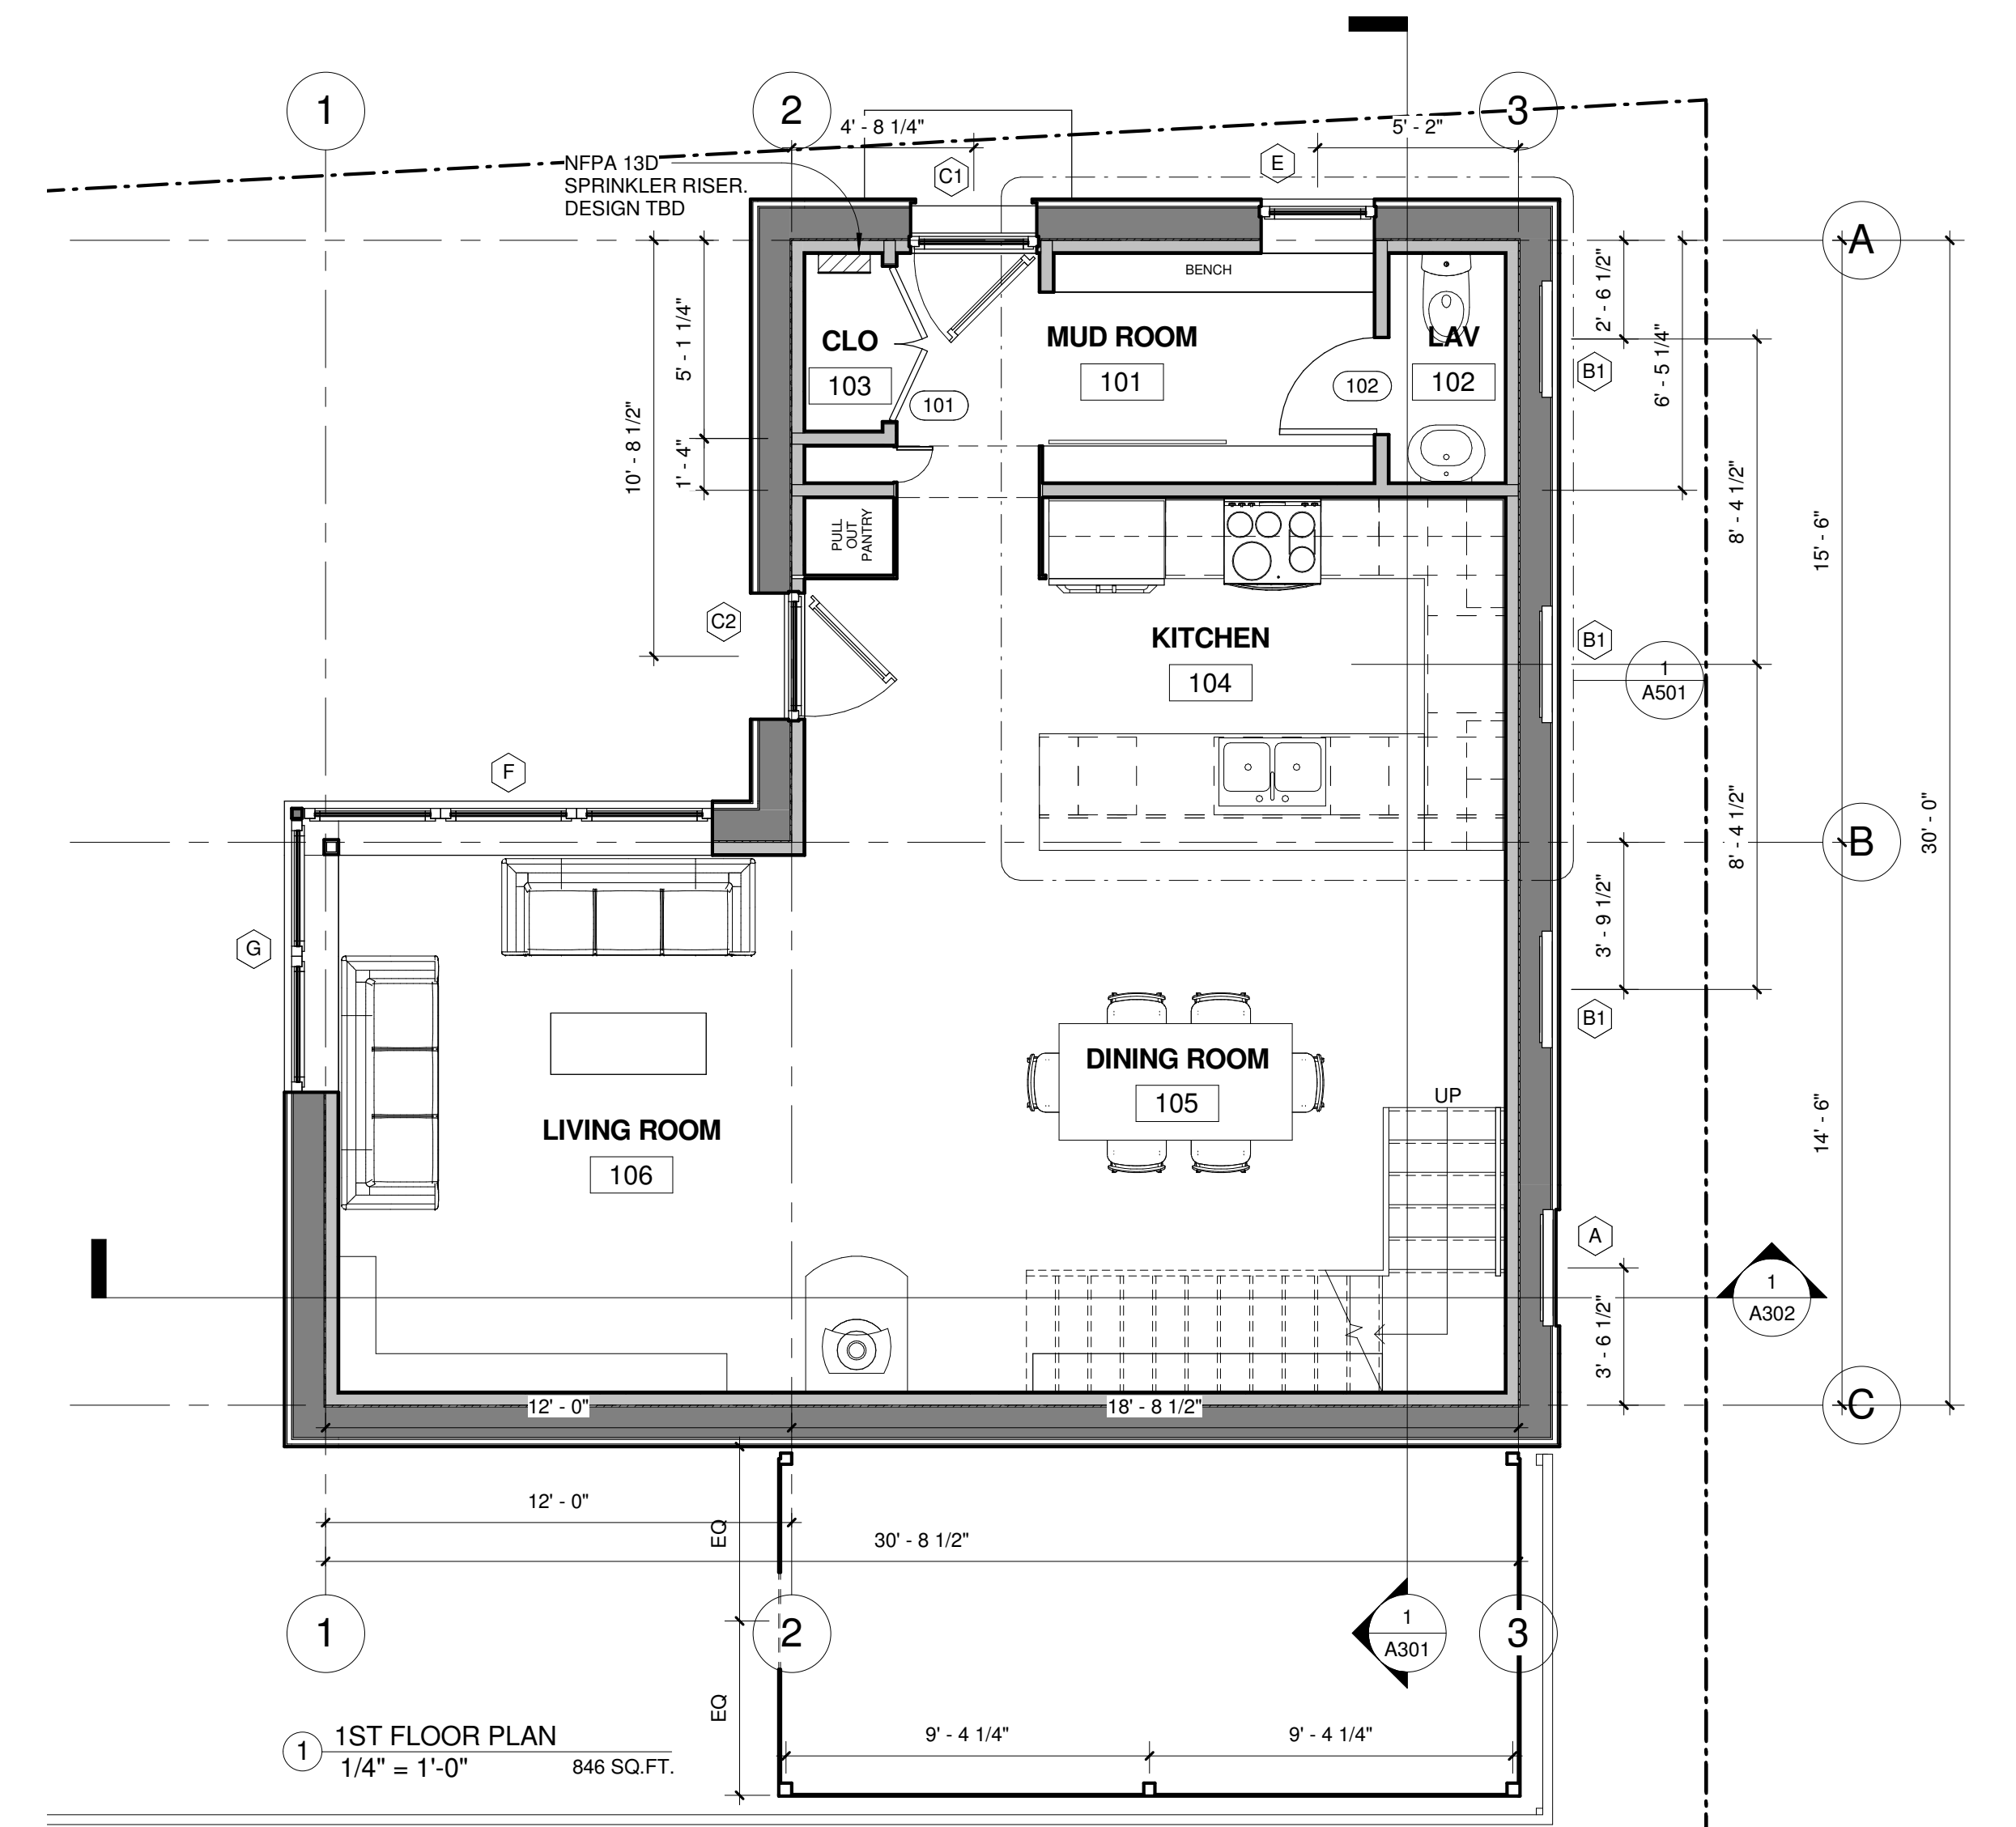

**OLINS RESIDENCE**  
2 TAYLOR STREET  
PORTLAND, MAINE

**BR BURN**  
architecture for life  
20 Maple St. Suite 201 Portland, ME 04101 207-776-6462

CONSULTANTS:

REVISIONS:

ISSUED: 6/25/14  
PROJECT No: 1314  
DRAWN BY: Author  
CHECKED BY: Checker  
SHEET TITLE:  
FLOOR PLANS

**A101**