


1 EAST ELEVATION
1/4" = 1'-0"



2 NORTH ELEVATION
1/4" = 1'-0"

**FOR PERMITTING AND
PRICING ONLY
NOT FOR CONSTRUCTION**

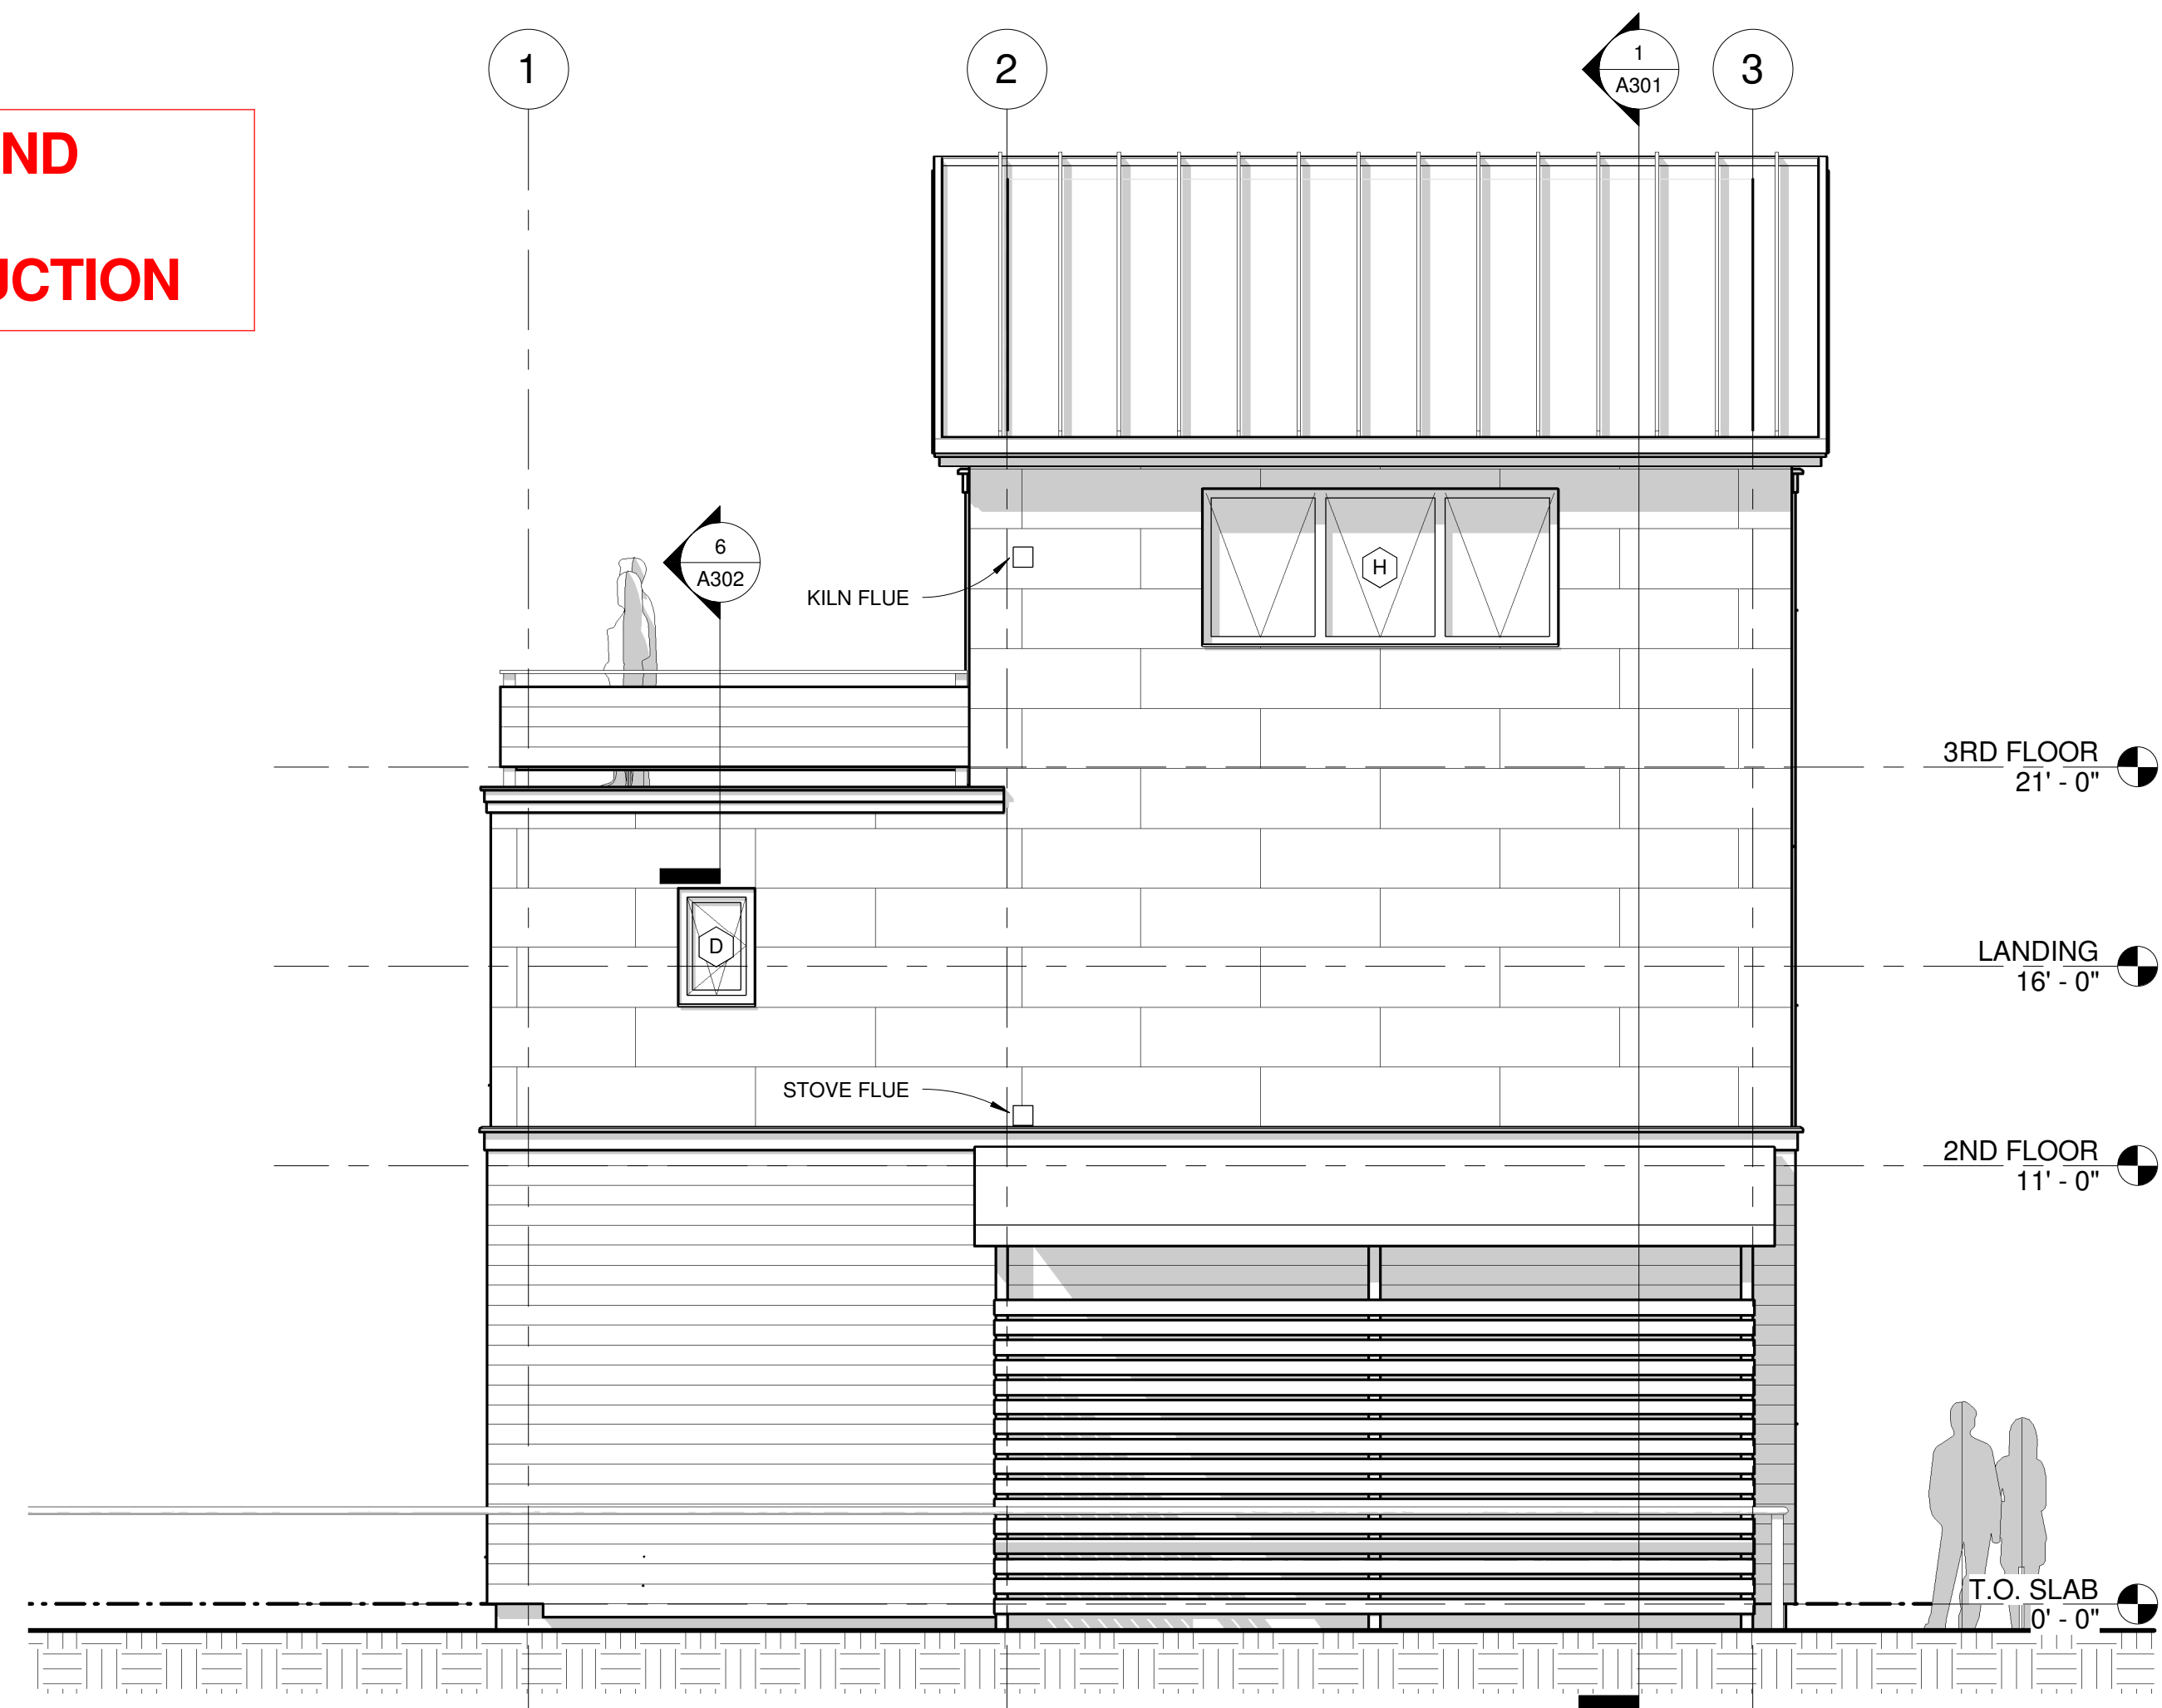

3 SOUTH ELEVATION
1/4" = 1'-0"



4 WEST ELEVATION
1/4" = 1'-0"

OLINS RESIDENCE
2 TAYLOR STREET
PORTLAND, MAINE

BR BURN
architecture for life
28 Maple St. Suite 201 Portland, ME 04101 207-774-6462

CONSULTANTS:

REVISIONS:

ISSUED: 6/25/14
PROJECT No: 1314
DRAWN BY: Author
CHECKED BY: Checker
SHEET TITLE:
ELEVATIONS

A201