




1 EXISTING SOUTHWEST ELEVATION (CLARK ST)
SCALE: 1/4" = 1'-0"

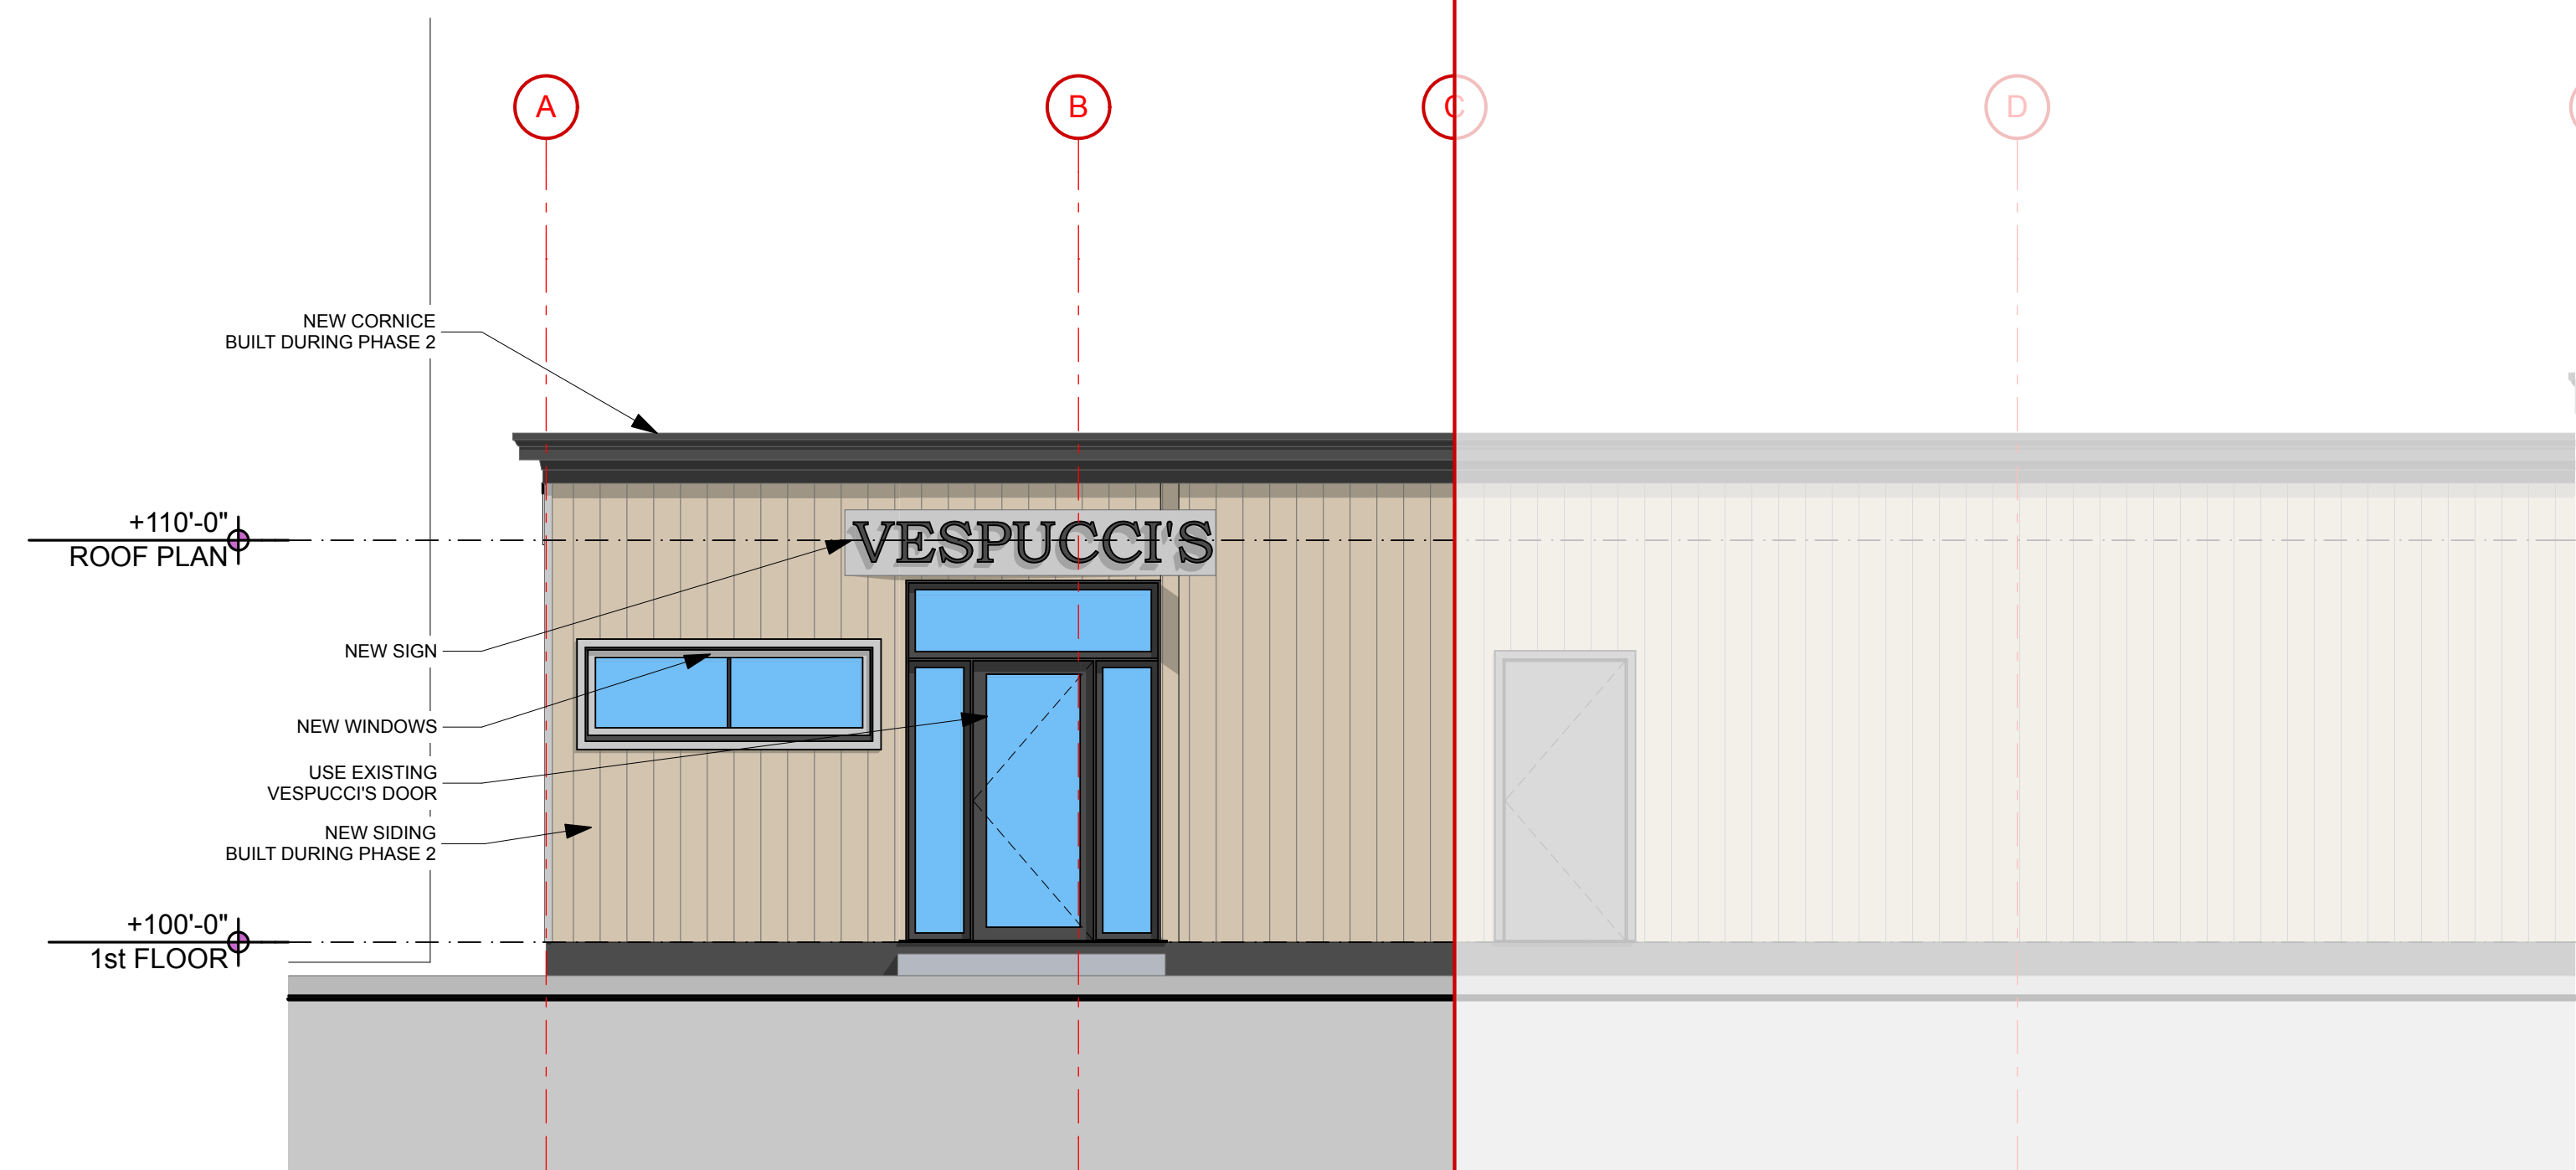

2 PROPOSED SOUTHWEST ELEVATION (CLARK ST)
SCALE: 1/4" = 1'-0"

 

PHASE 1 PHASE 2

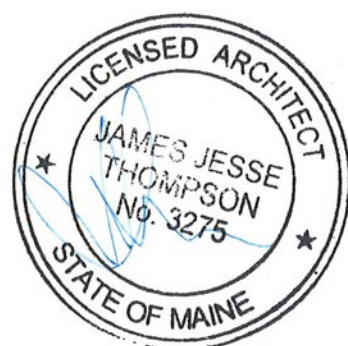

PHASE 1 PERMIT SET