

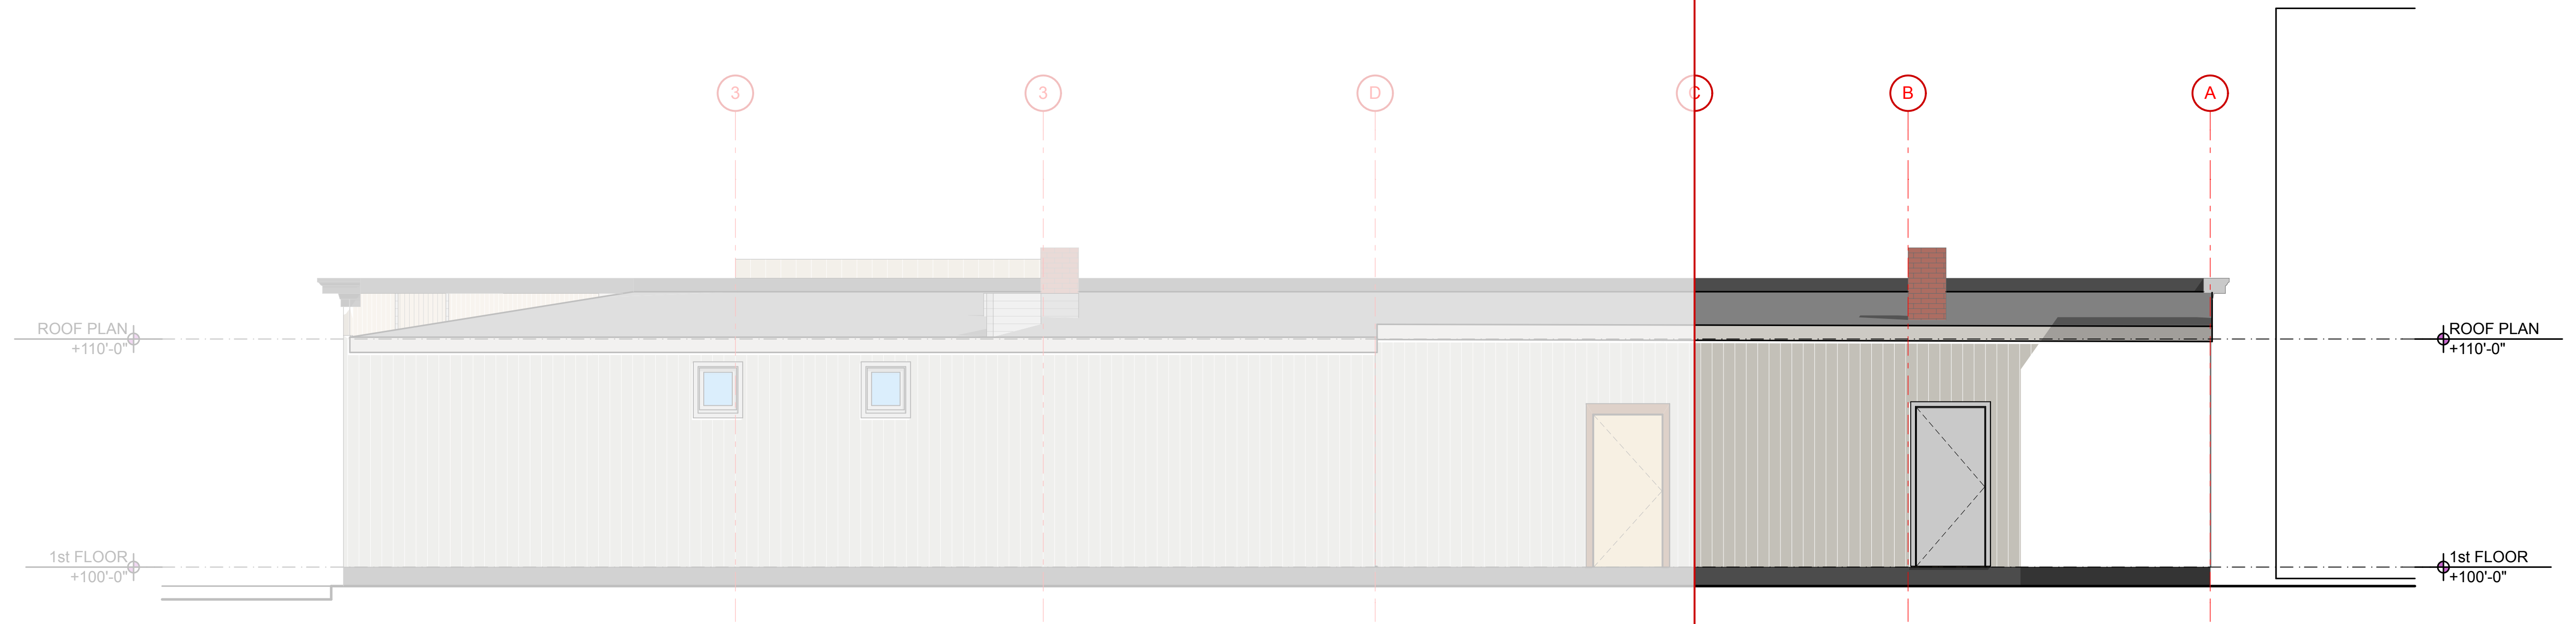



← PHASE 2 PHASE 1 →

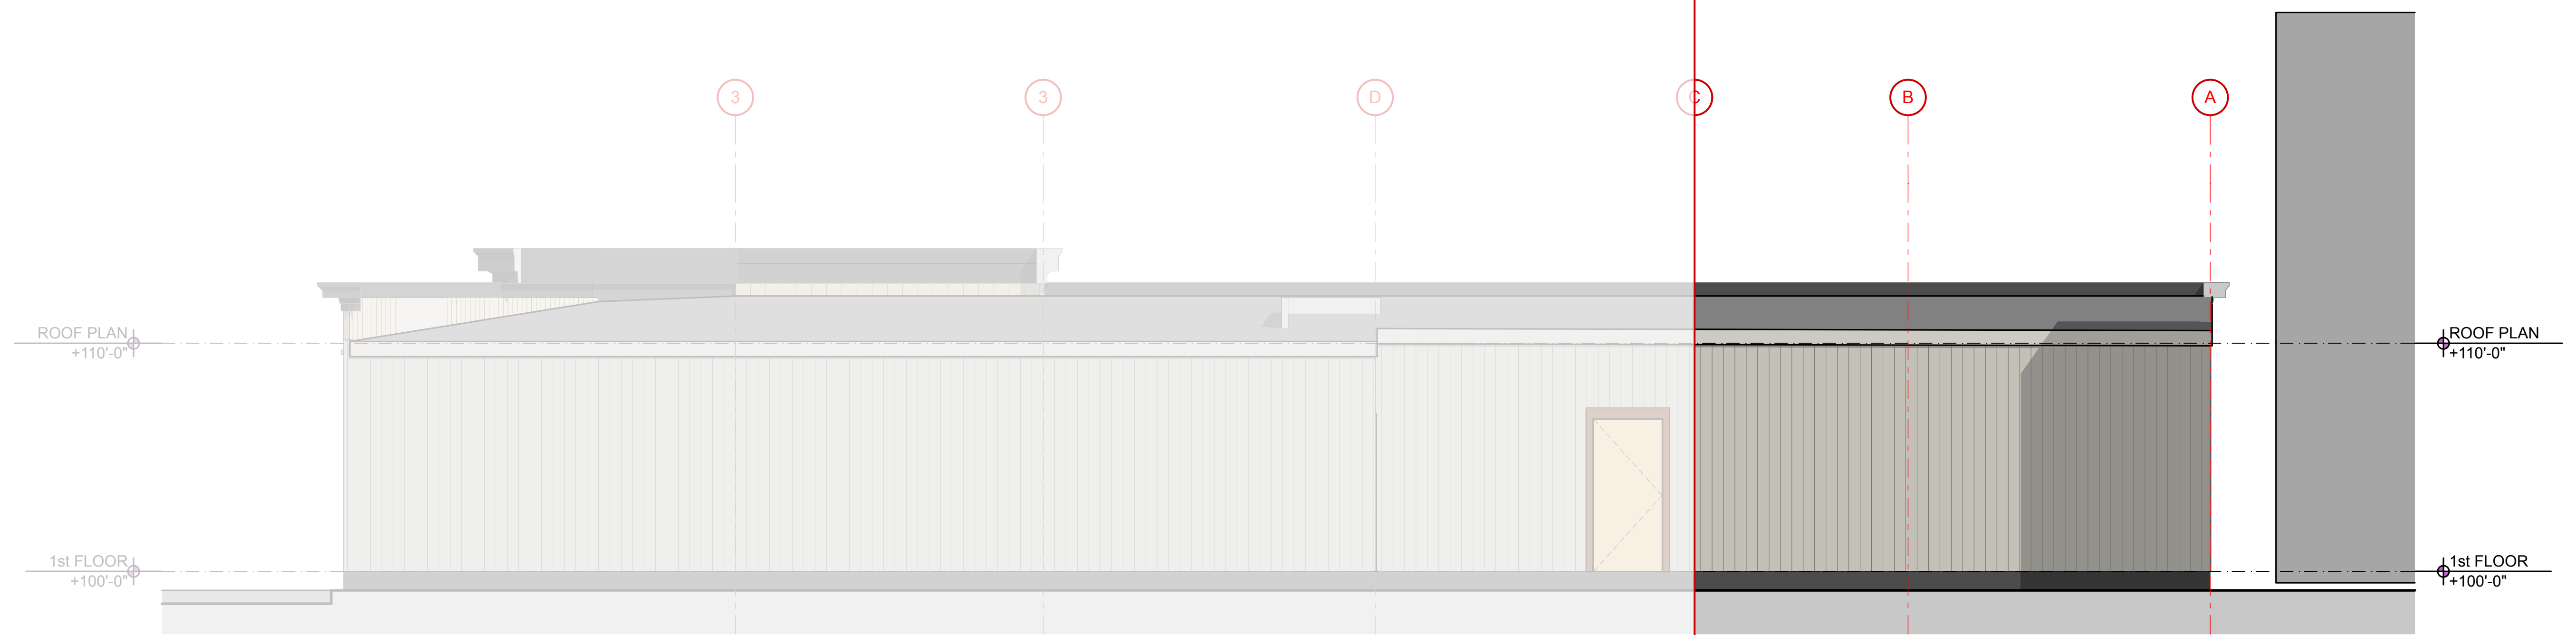


② EXISTING NORTHEAST ELEVATION
SCALE: 1/4" = 1'-0"

 

① PROPOSED NORTHEAST ELEVATION
SCALE: 1/4" = 1'-0"

 

← PHASE 2 PHASE 1 →

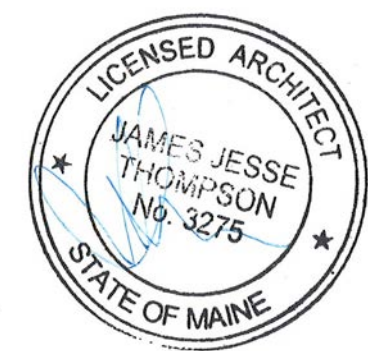

PHASE 1 PERMIT SET