




1 CLARK ST ELEVATION
SCALE: 1/4" = 1'-0"

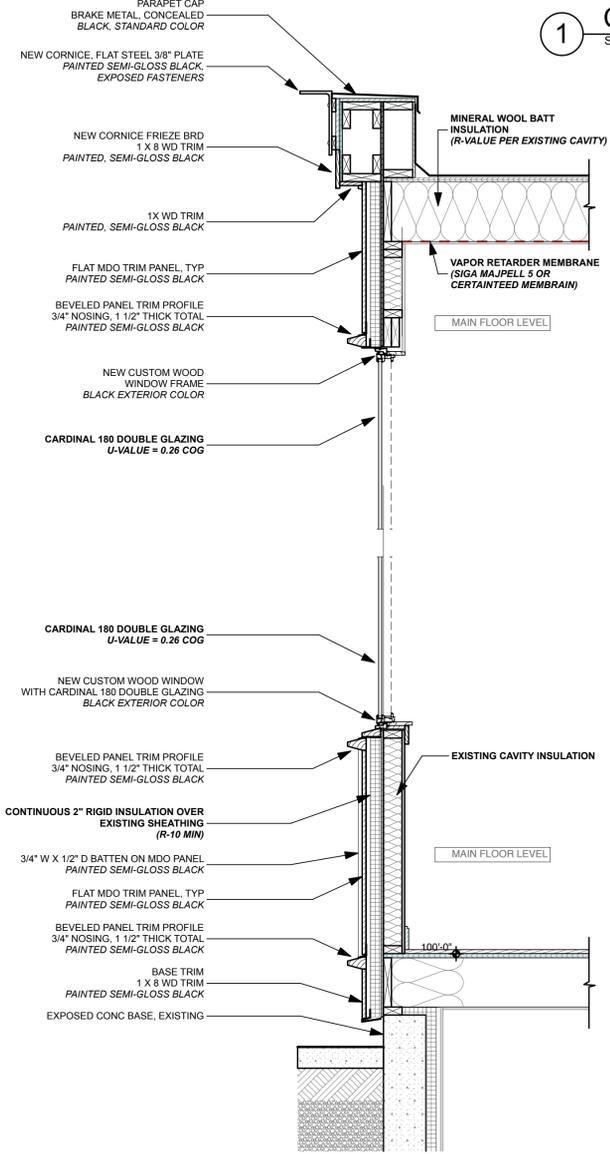

4 WALL SECTION
SCALE: 3/4" = 1'-0"

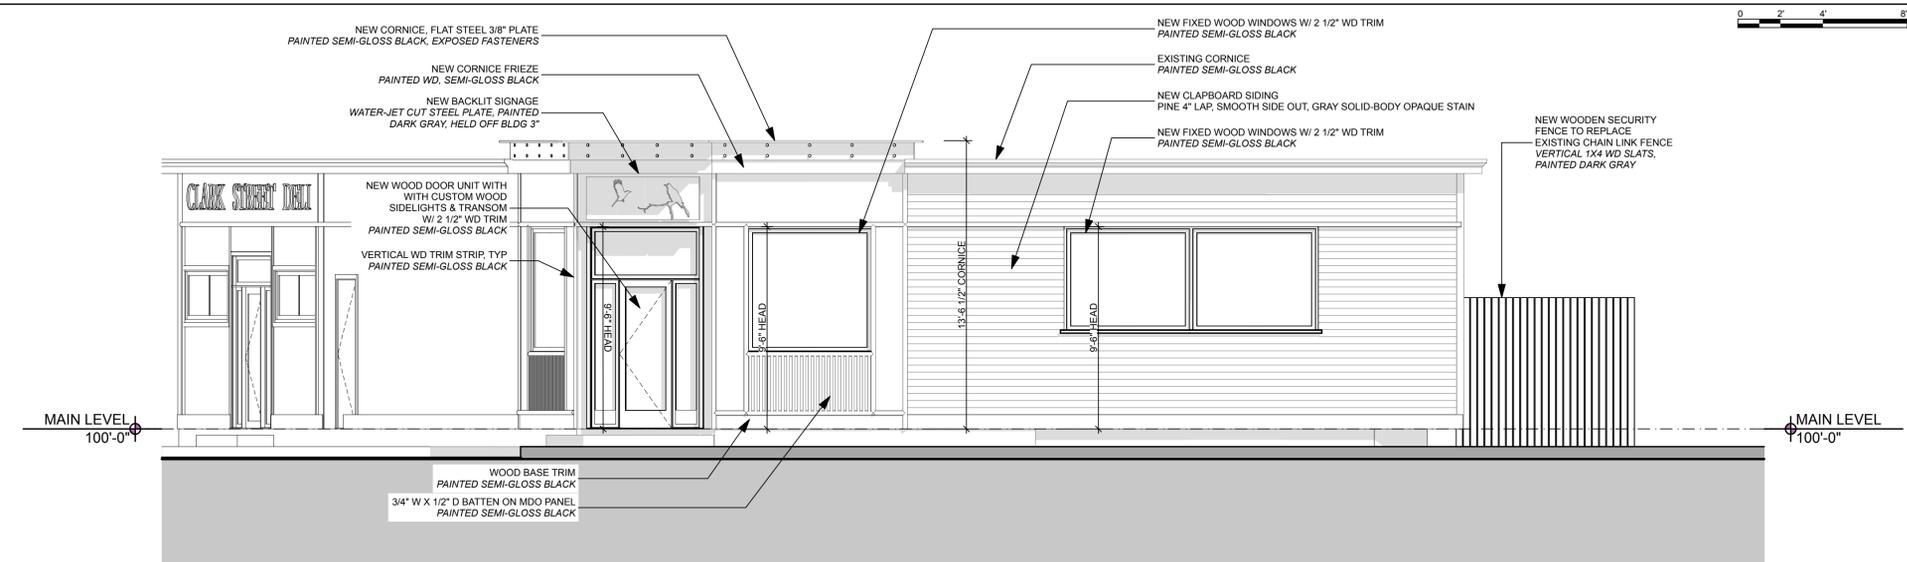

2 DANFORTH ST ELEVATION
SCALE: 1/4" = 1'-0"

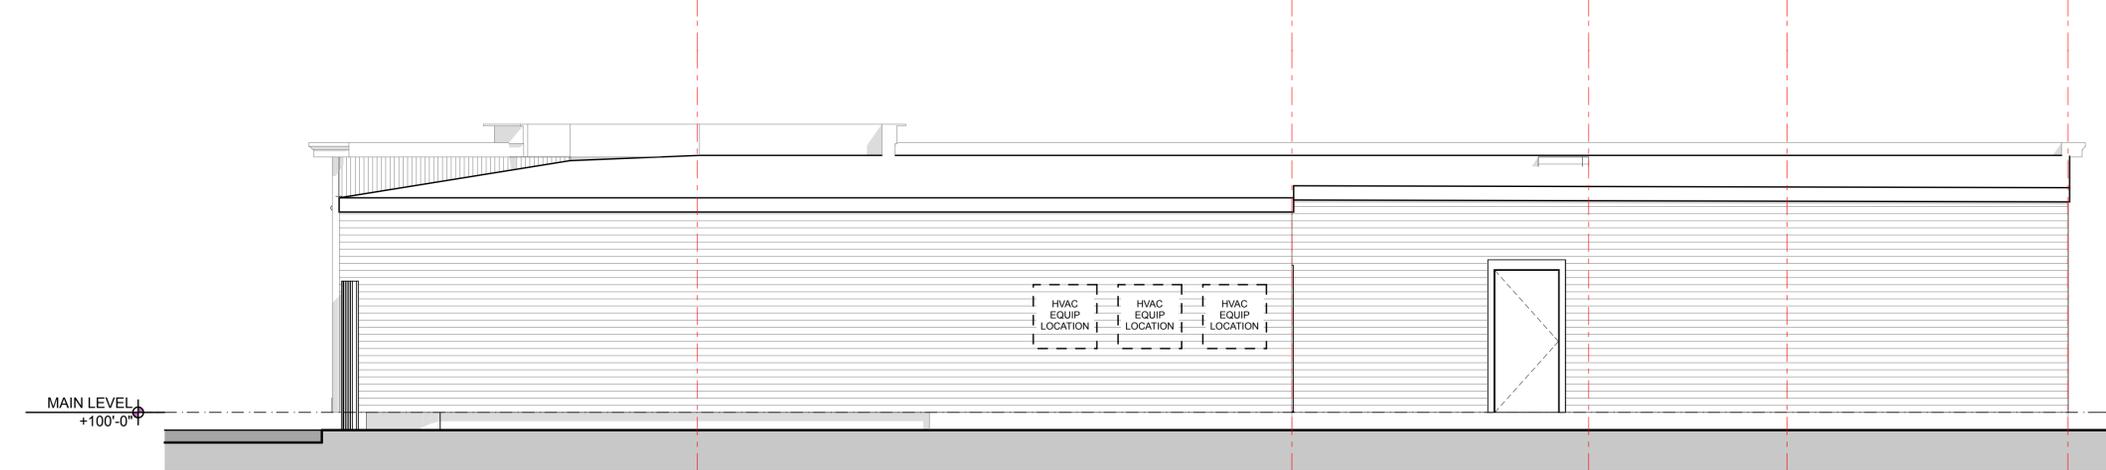

3 PROPOSED NORTHEAST ELEVATION
SCALE: 1/4" = 1'-0"

