



**LITTLE GIANT RESTAURANT**  
 211 DANFORTH STREET  
 PORTLAND, MAINE




CONSULTANTS:

REVISIONS:  
 REVISION 03/10/17

DATE: FEBRUARY 24, 2017  
 PROJECT No. 1600  
 DRAWN BY: RJS  
 CHECKED BY: RJS  
 SCALE: AS NOTED

SHEET TITLE:  
**BASEMENT PLAN**

**A1-0**

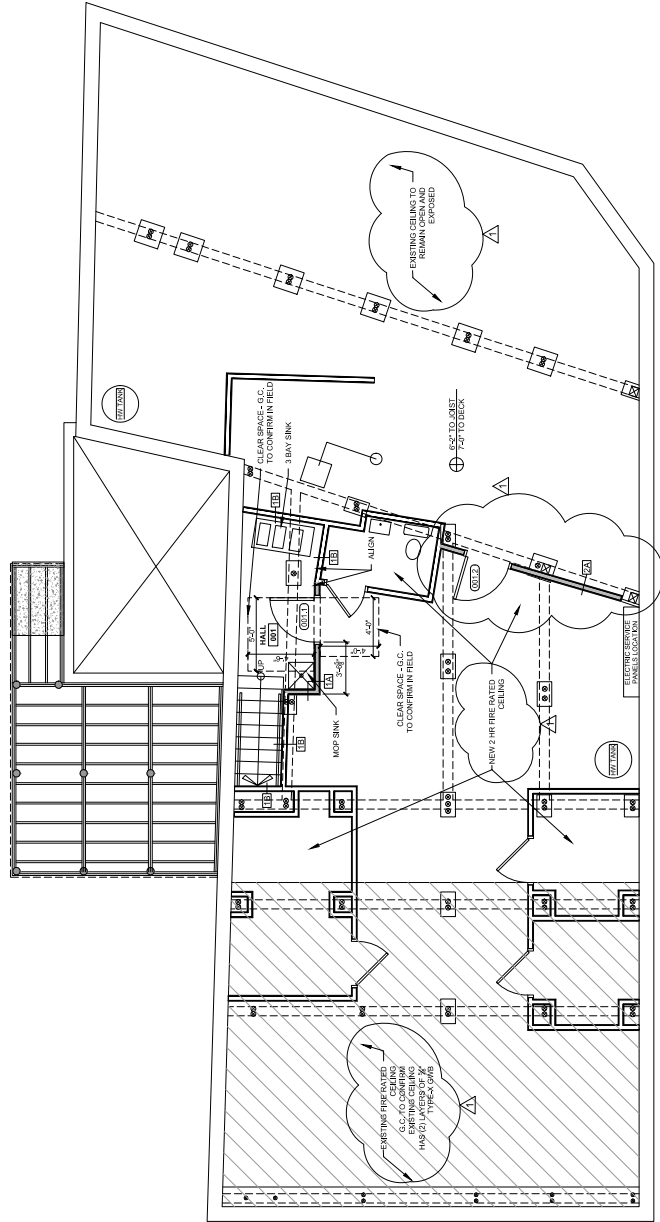

1. BASEMENT FLOOR PLAN