

© 2017 RYAN SENATORE ARCHITECTURE

LITTLE GIANT RESTAURANT  
211 DANFORTH STREET  
PORTLAND, MAINE



RYAN SENATORE  
ARCHITECTURE  
565 CONGRESS STREET  
PORTLAND, MAINE 04101  
207-650-6414  
senatorearchitecture.com

CONSULTANTS:

REVISIONS:

DATE: FEBRUARY 24, 2017

PROJECT No. 1640


DRAWN BY: RRT, RJS

CHECKED BY: RJS

SCALE: AS NOTED

SHEET TITLE:  
BASEMENT PLAN

A1-0

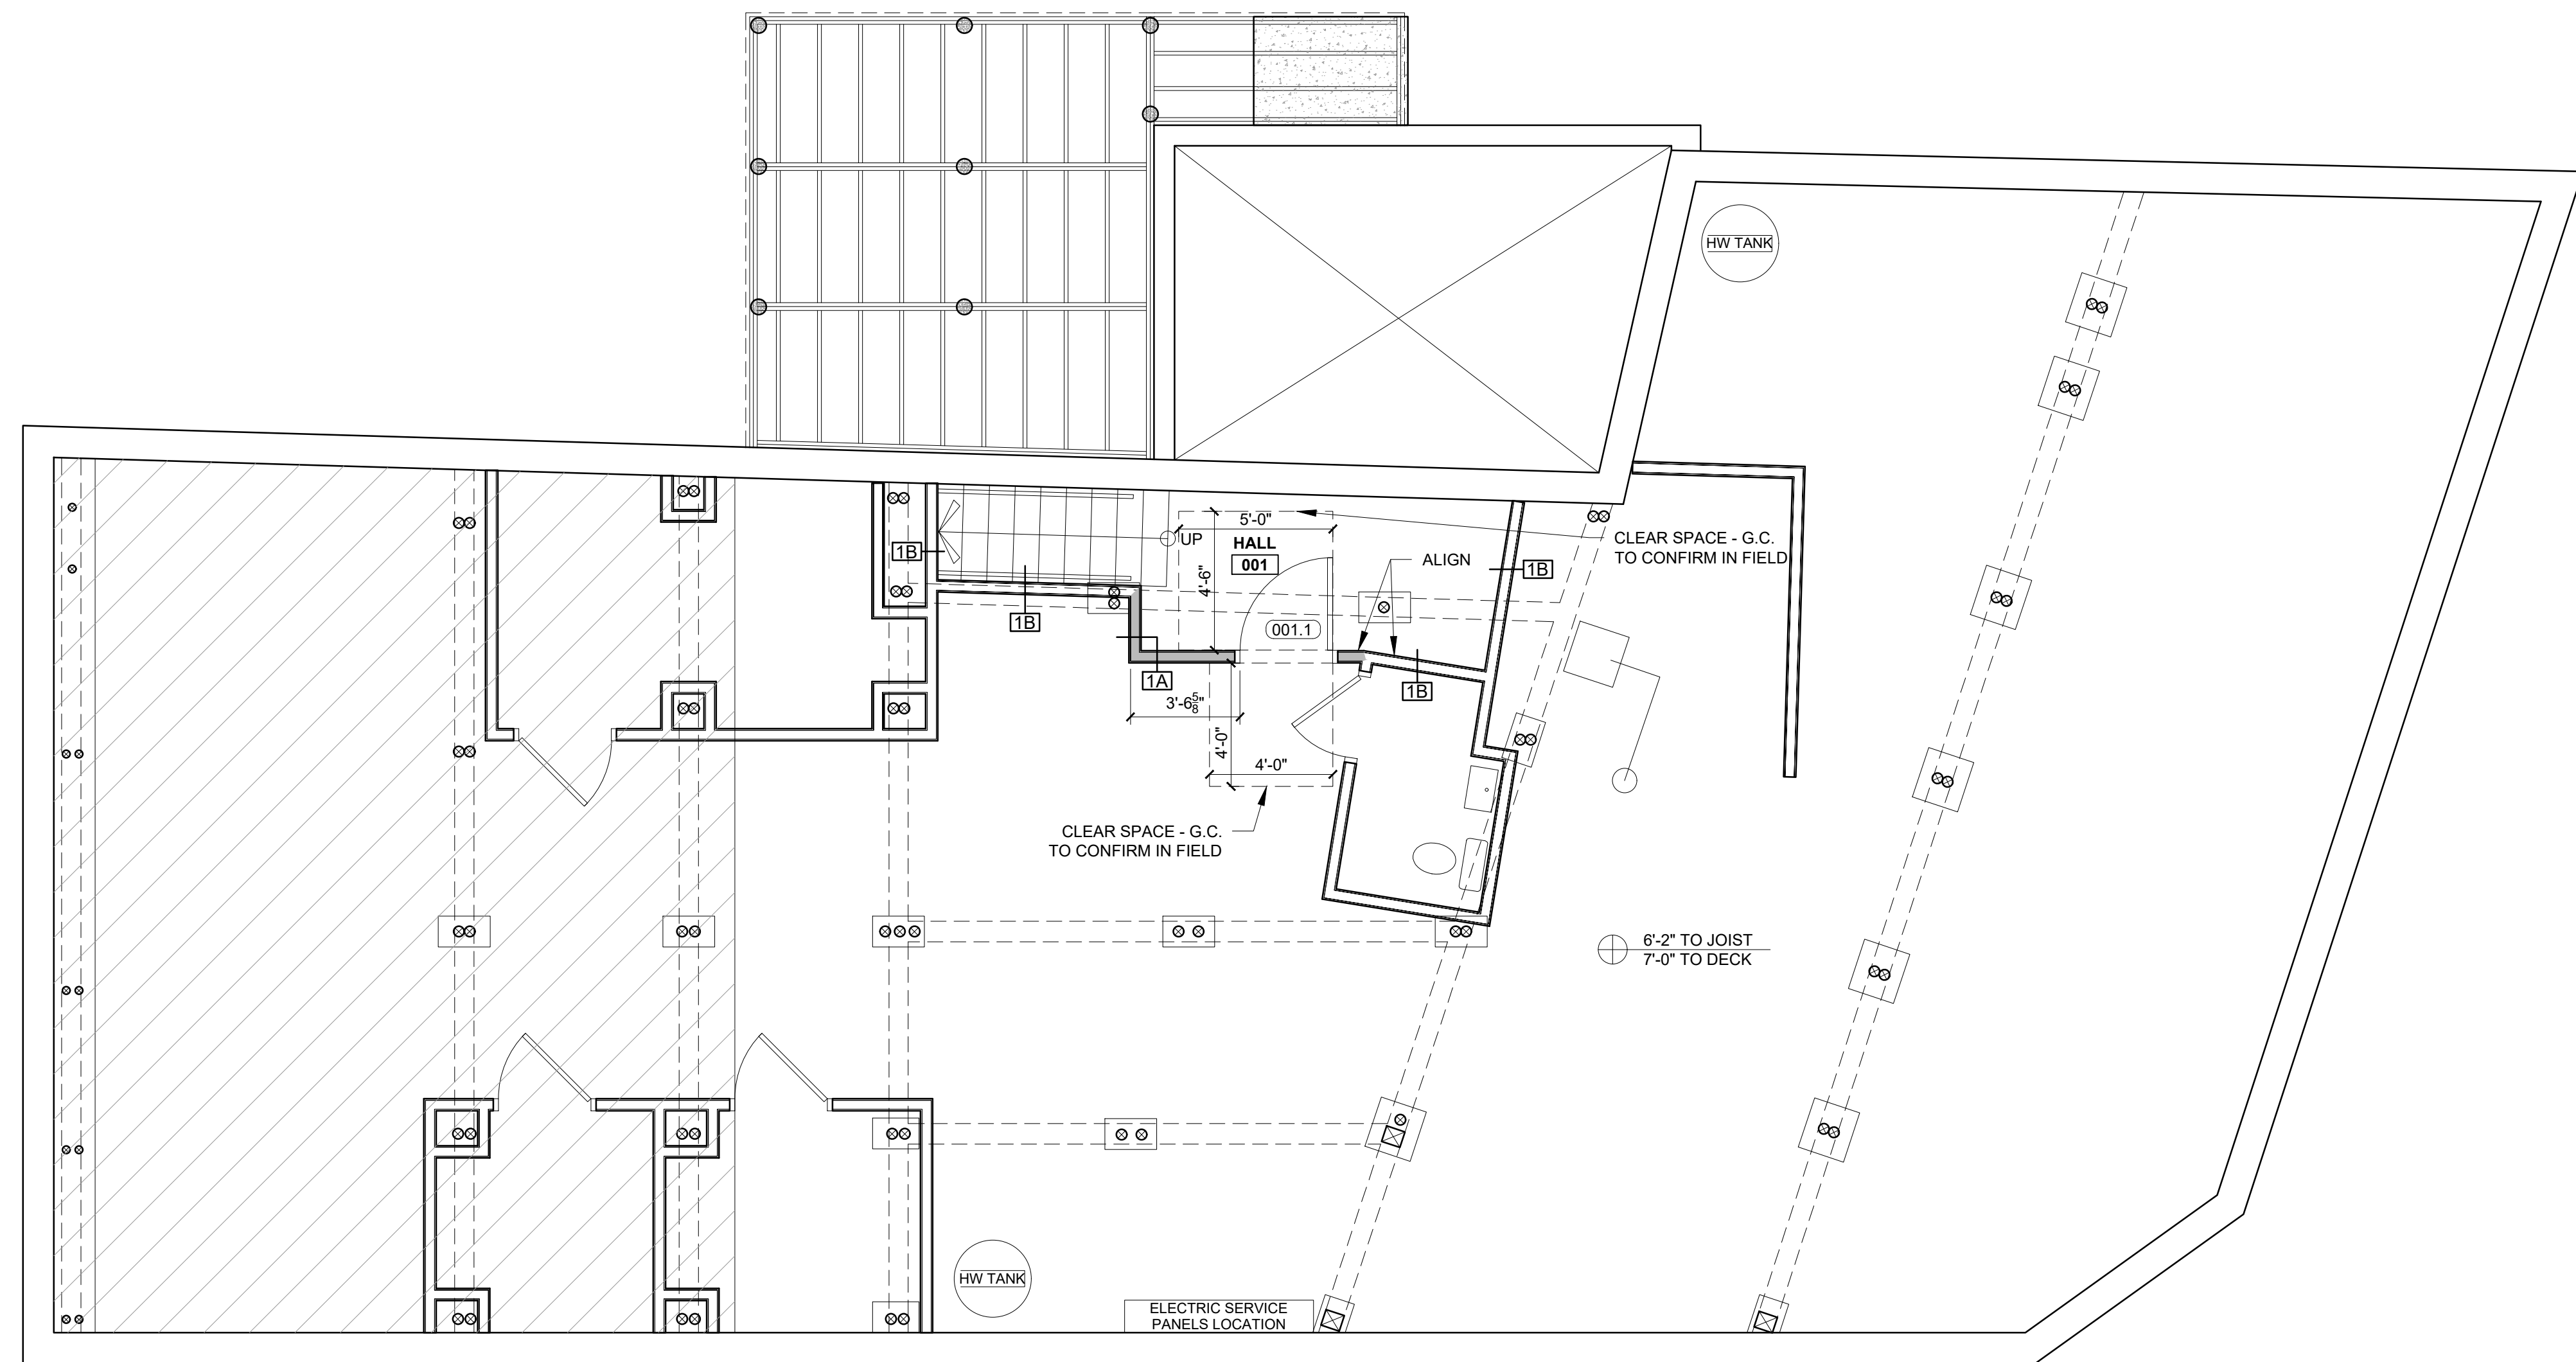

1 BASEMENT FLOOR PLAN  
1/4" = 1'-0"