



1 SOUTHWEST ELEVATION (CLARK ST)
SCALE: 1/8" = 1'-0"

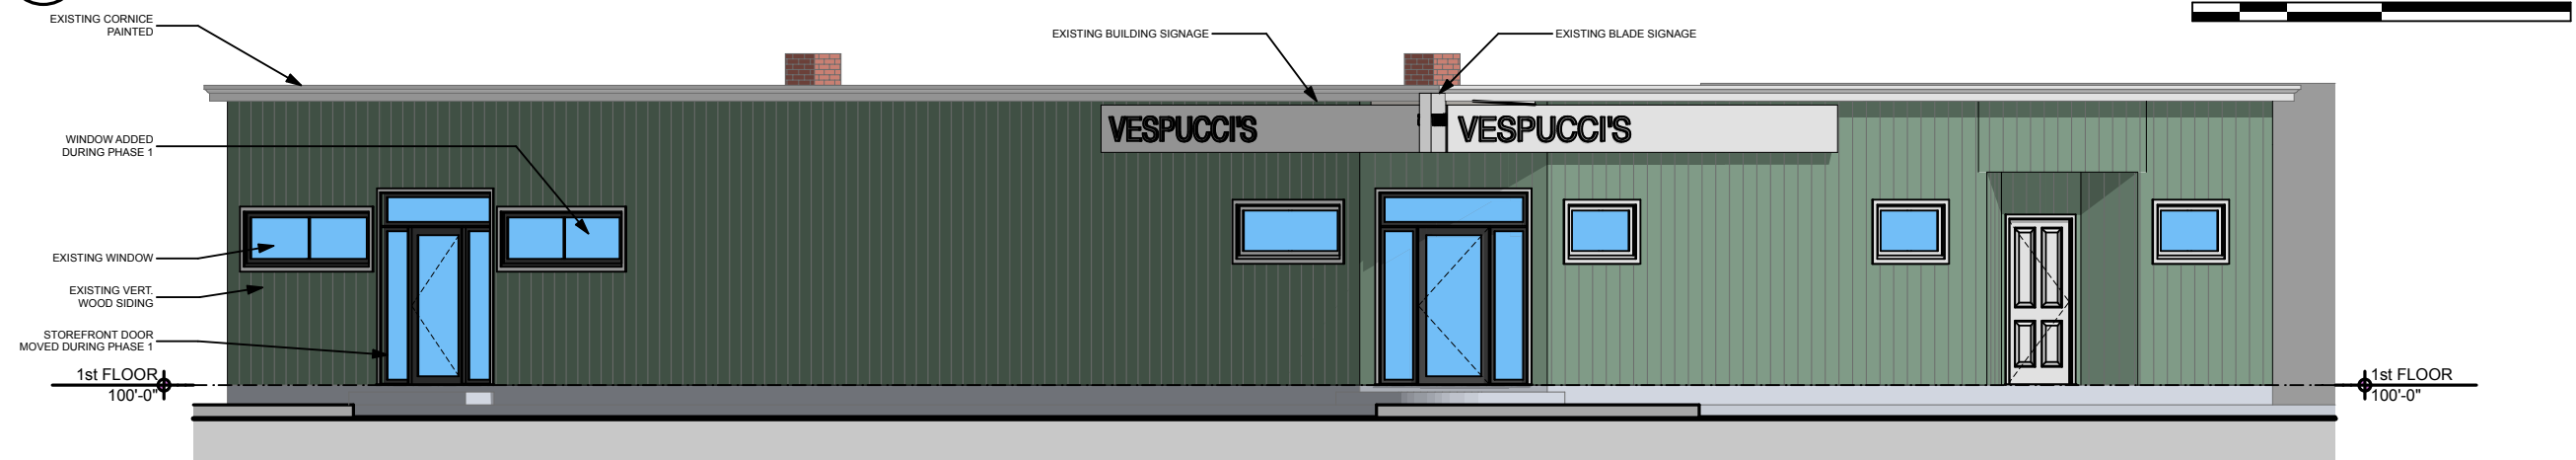

2 CORNER ELEVATION
SCALE: 1/8" = 1'-0"

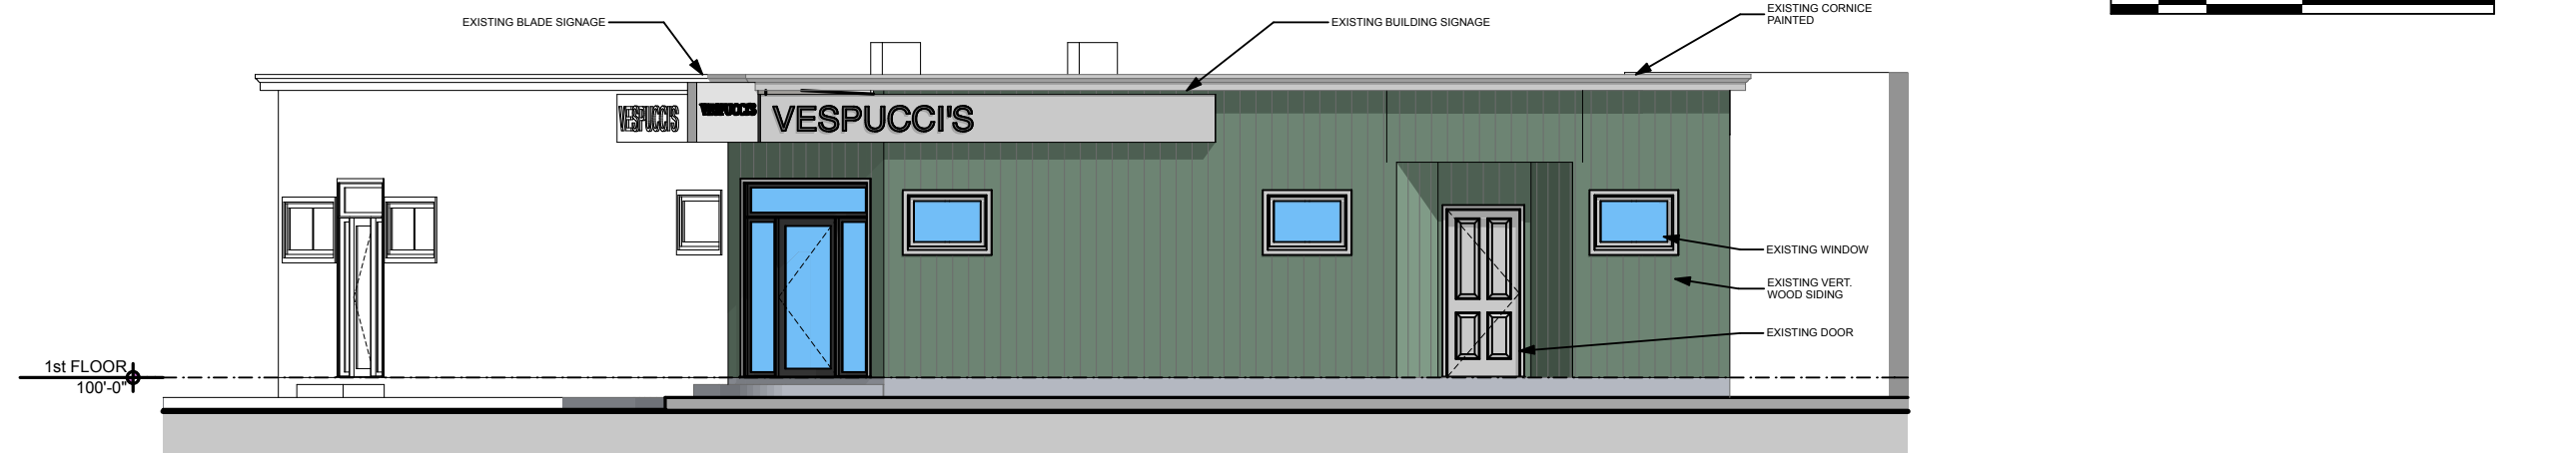

3 SOUTHEAST ELEVATION (DANFORTH ST)
SCALE: 1/8" = 1'-0"