



NOTE:
PAINT ALL VISIBLE PROPOSED EQUIPMENT TO MATCH EXISTING SURROUNDINGS

NOTE:*
REFER TO THE FINAL RF DATA SHEET FOR FINAL ANTENNA SETTINGS.

NOTE:
REFER TO STRUCTURAL ANALYSIS BY: HUDSON DESIGN GROUP, LLC, DATED: JULY 08, 2015, FOR THE CAPACITY OF THE EXISTING STRUCTURES TO SUPPORT THE PROPOSED EQUIPMENT.

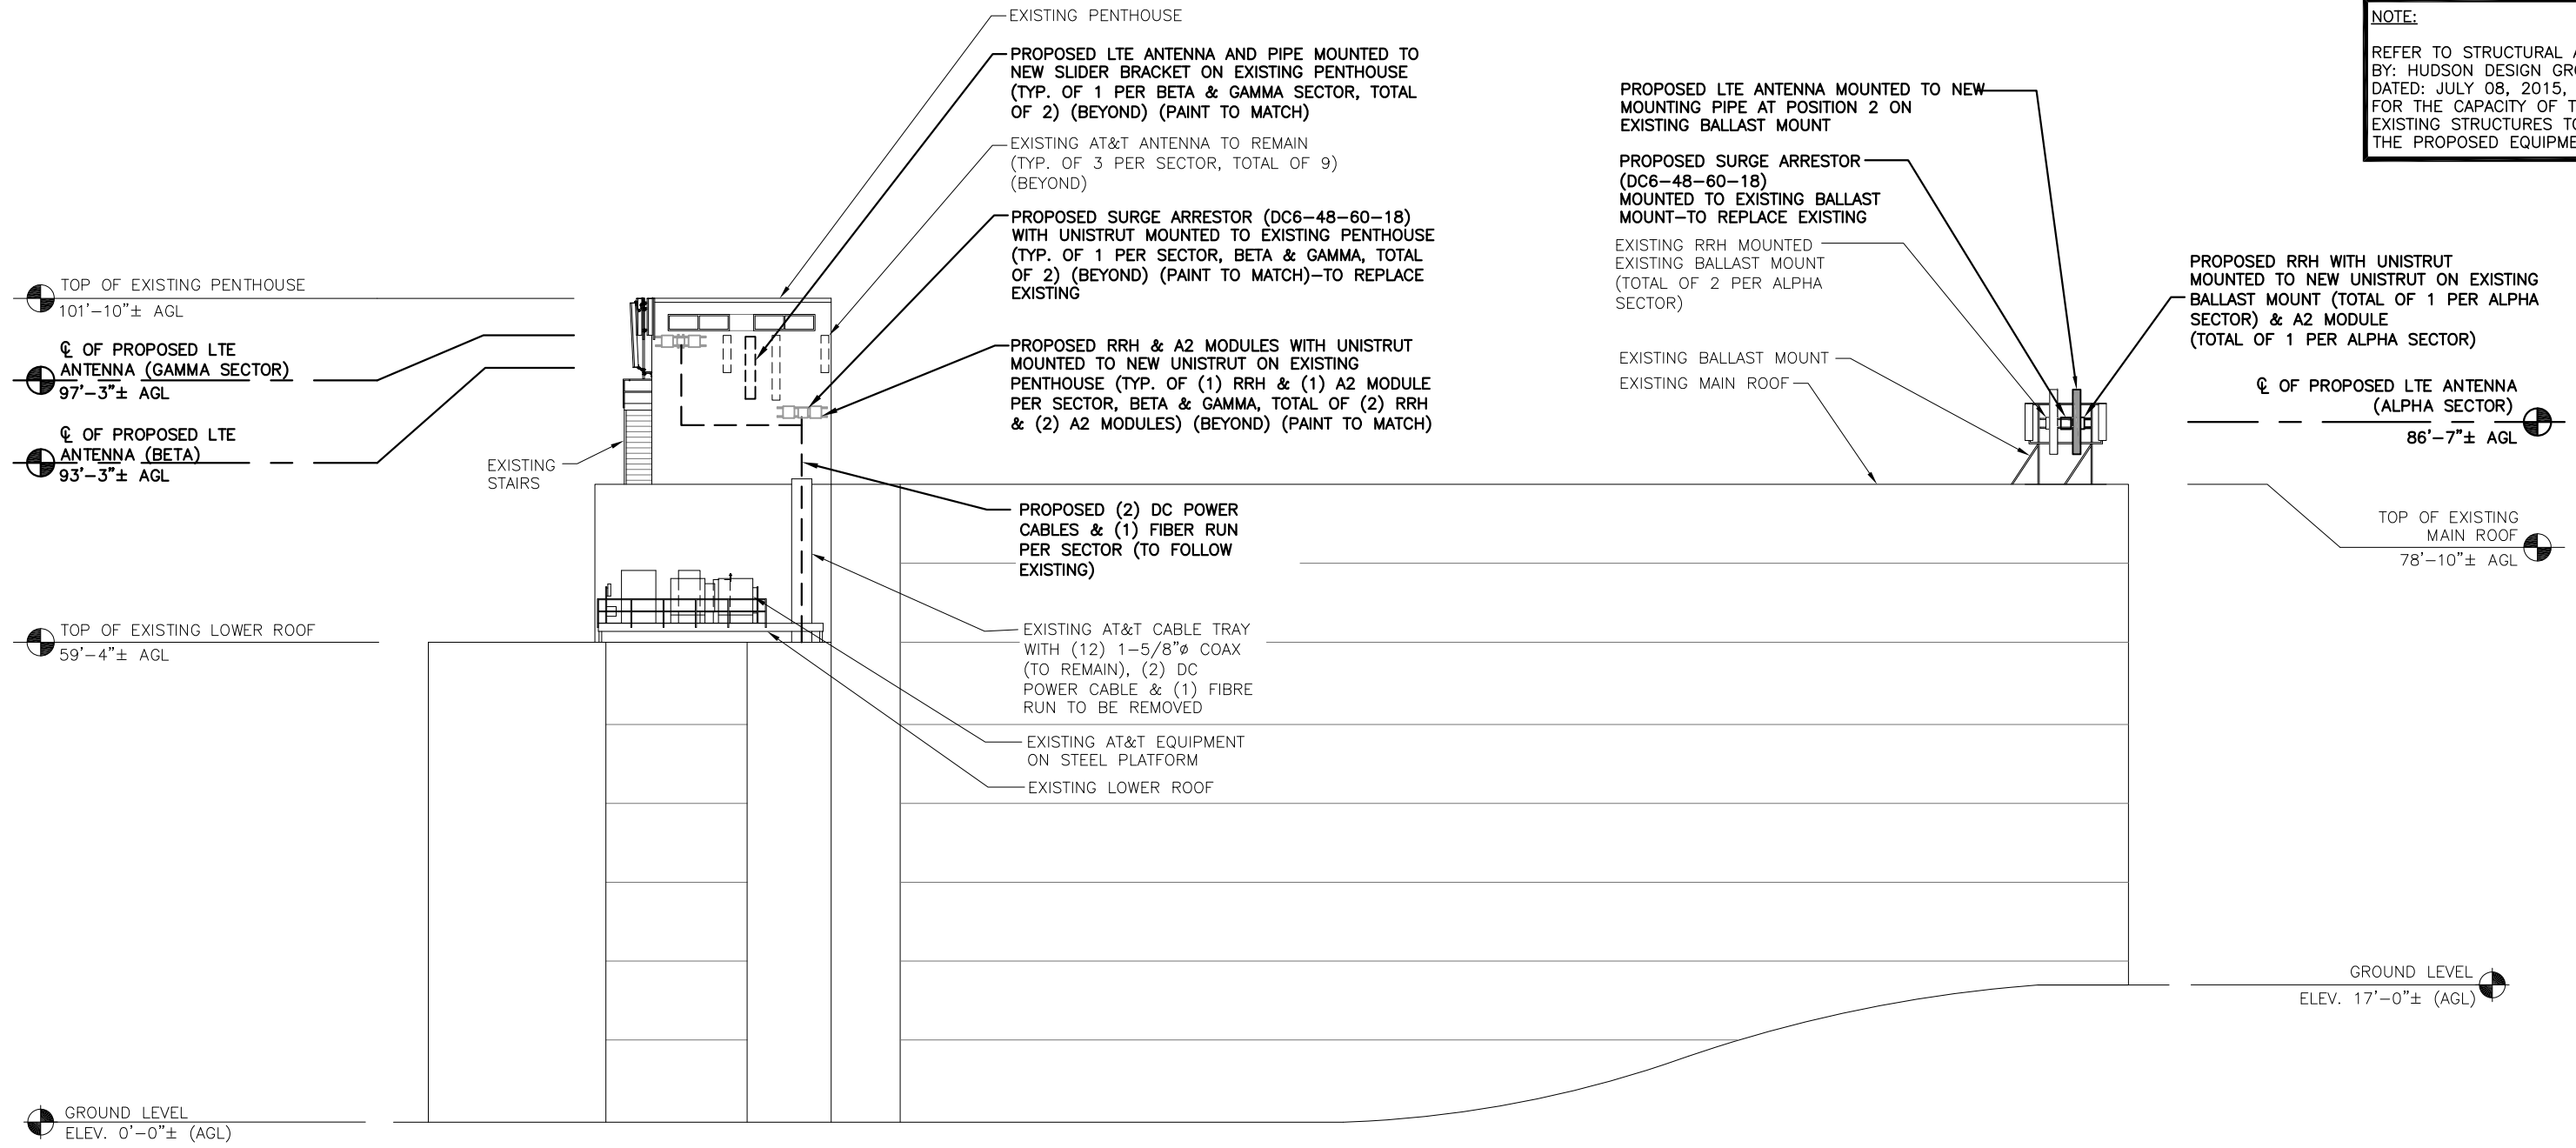

NORTHEAST ELEVATION 1
22x34 SCALE: 3/32"=1'-0"
11x17 SCALE: 3/64"=1'-0"
A-2

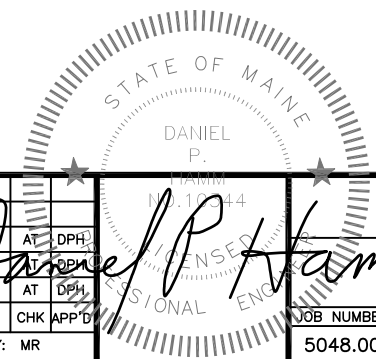

Hudson Design Group
1600 OSGOOD STREET
BUILDING 20 NORTH, SUITE 3090
N. ANDOVER, MA 01845
TEL: (978) 557-5553
FAX: (978) 336-5586

SAI
27 NORTHWESTERN DR.
SALEM, NH 03079

SITE NUMBER: ME5048
SITE NAME: PORTLAND HARBOR TERRACE
284 DANFORTH ST.
PORTLAND, ME 04102
CUMBERLAND COUNTY

at&t
550 COCHITUATE ROAD
FRAMINGHAM, MA 01701

1	07/08/15	ISSUED FOR CONSTRUCTION	SG	AT	DPH
0	06/25/15	ISSUED FOR REVIEW	MR	AT	DPH
A	05/27/15	ISSUED FOR REVIEW	MR	AT	DPH
NO.	DATE	REVISIONS	BY	CHK	APP'D
SCALE: AS SHOWN		DESIGNED BY: AT	DRAWN BY: MR		

AT&T
ELEVATION (LTE-3C)

JOB NUMBER	DRAWING NUMBER	REV
5048.00	A-2	1