


EXISTING NORTH ELEVATION

SCALE: 1/8"=1'-0"

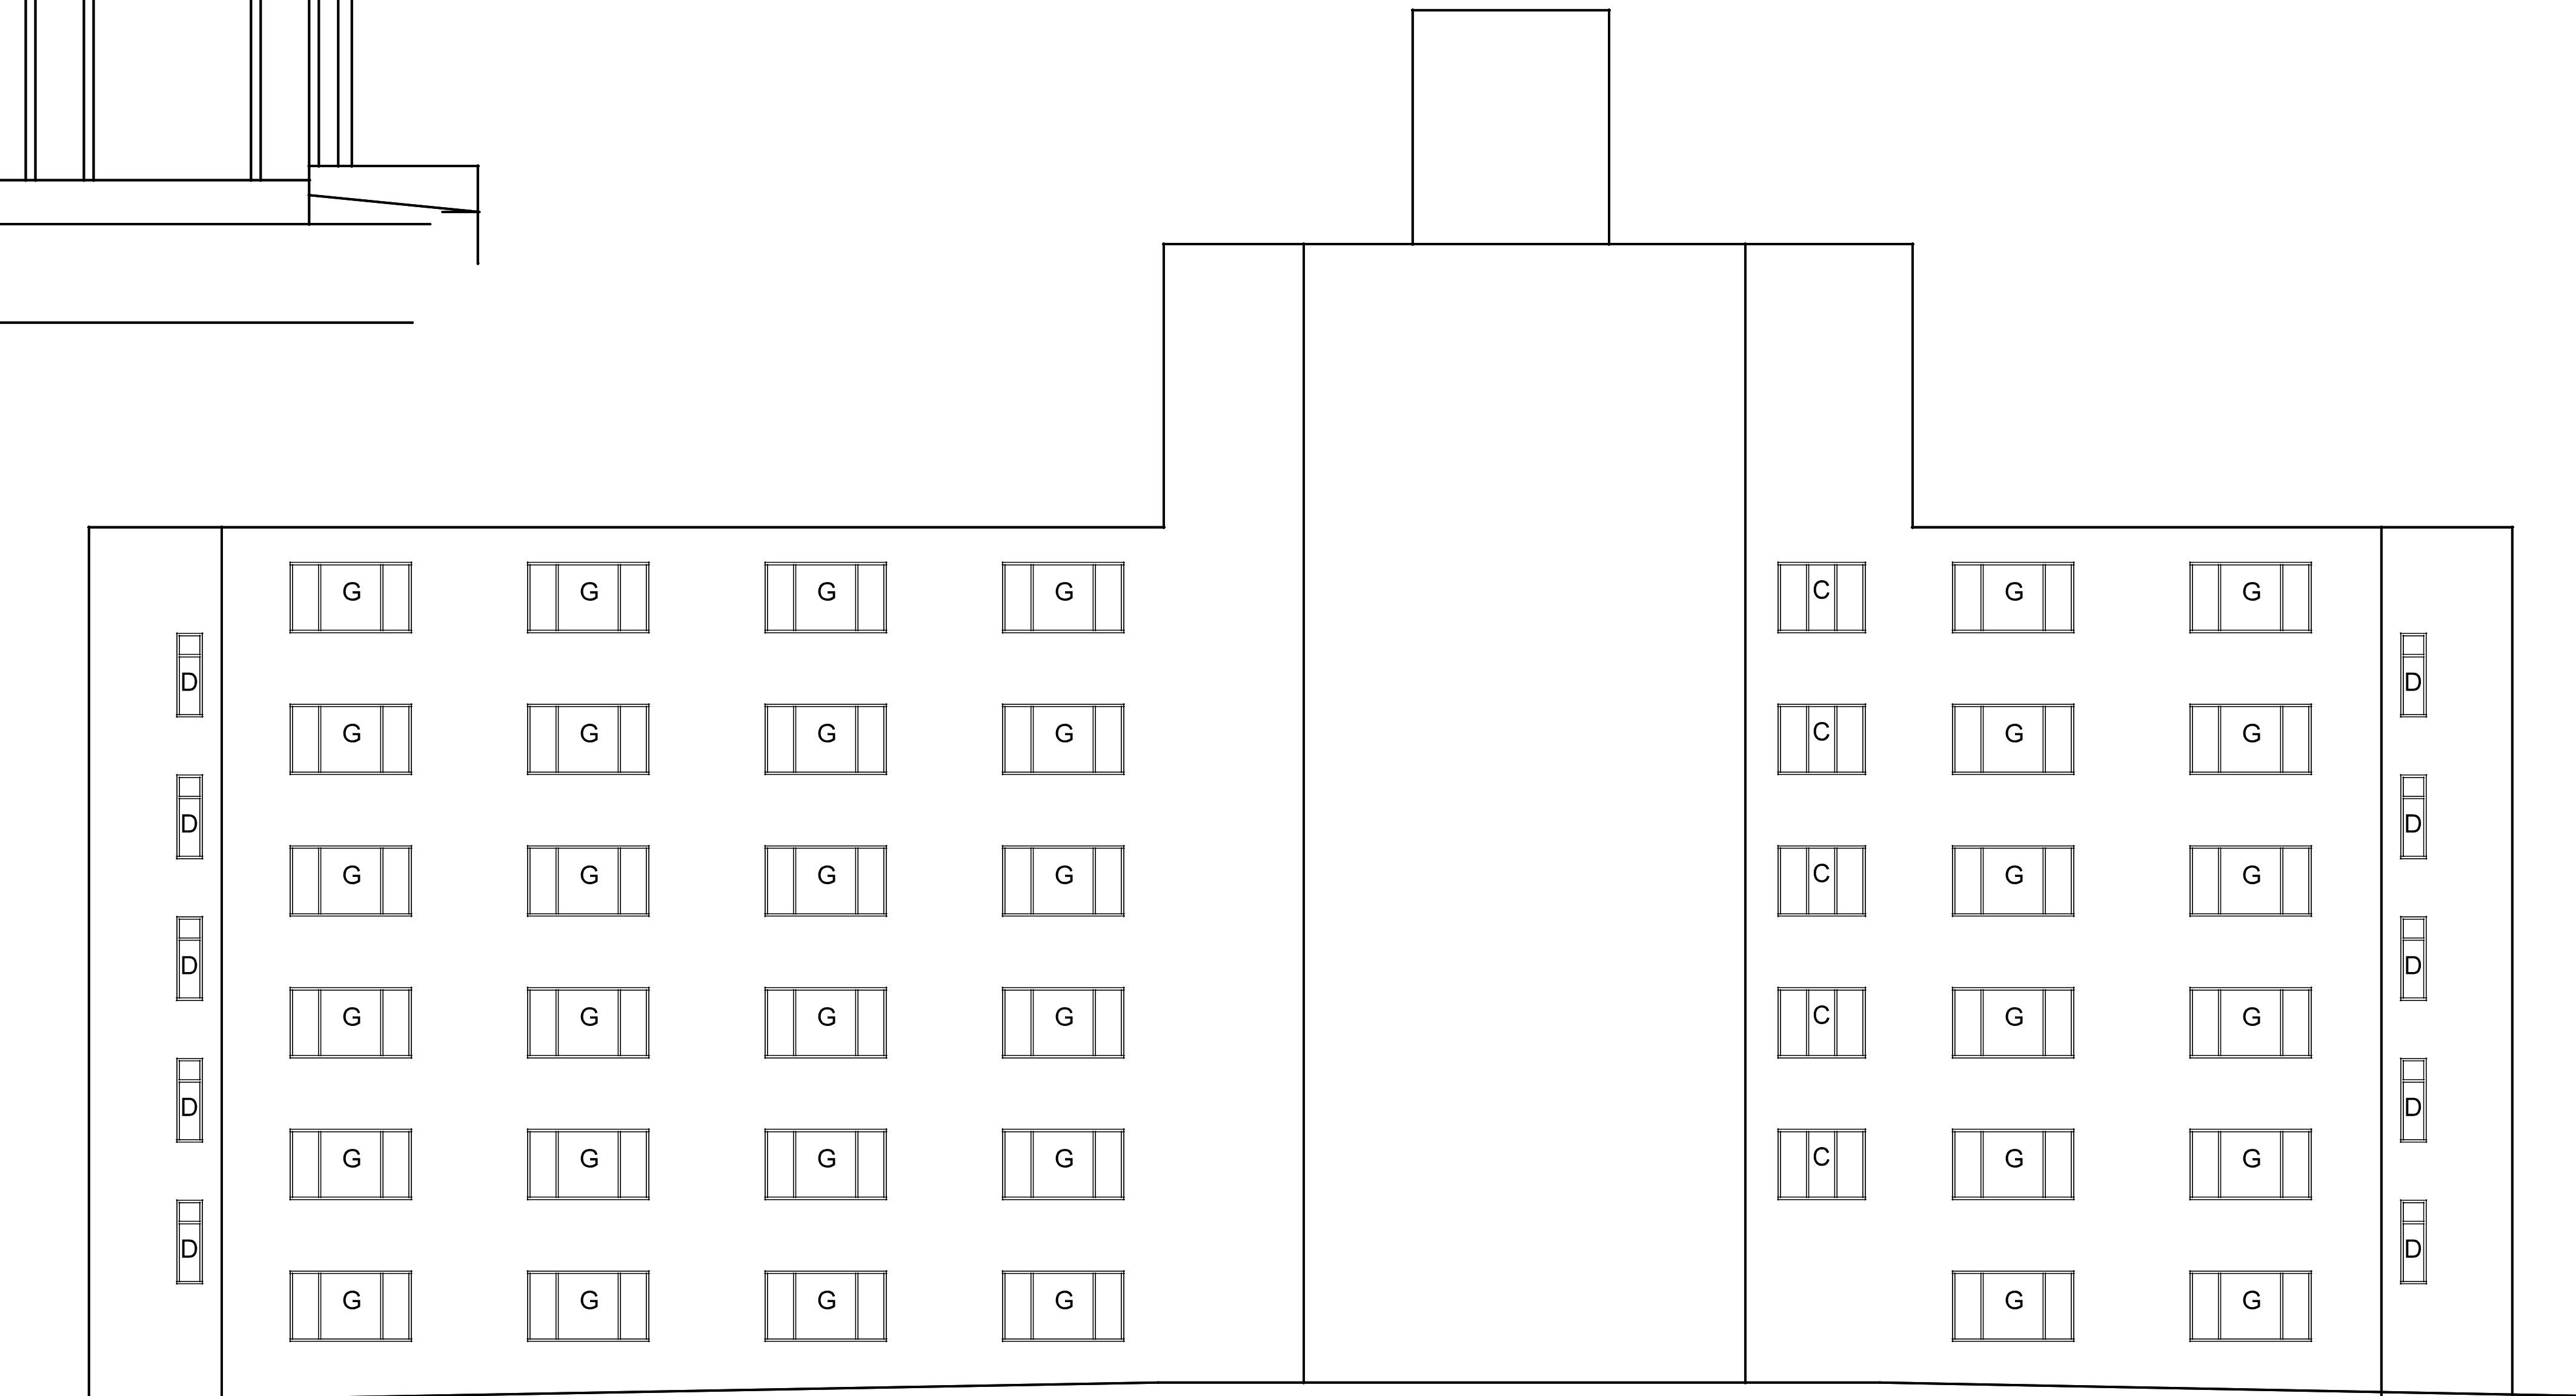

EXISTING SOUTH ELEVATION

SCALE: 1/8"=1'-0"

GTA.2 architects

222 ST JOHN STREET  
TOWER X  
portland, maine 04102

207-771-5461



*S. Thomas*  
03/30/2015

ISSUED

revisions

date  
MARCH, 2015

sheet title  
EXISTING NORTH  
ELEVATION

scale  
AS NOTED

drawn by  
SMT

project number  
1315

sheet number

A 1