


project title

WINDOW
REPLACEMENT
HARBOR TERRACE
APARTMENTS

PORTLAND
HOUSING
AUTHORITY
14 BAXTER BOULEVARD
PORTLAND, MAINE

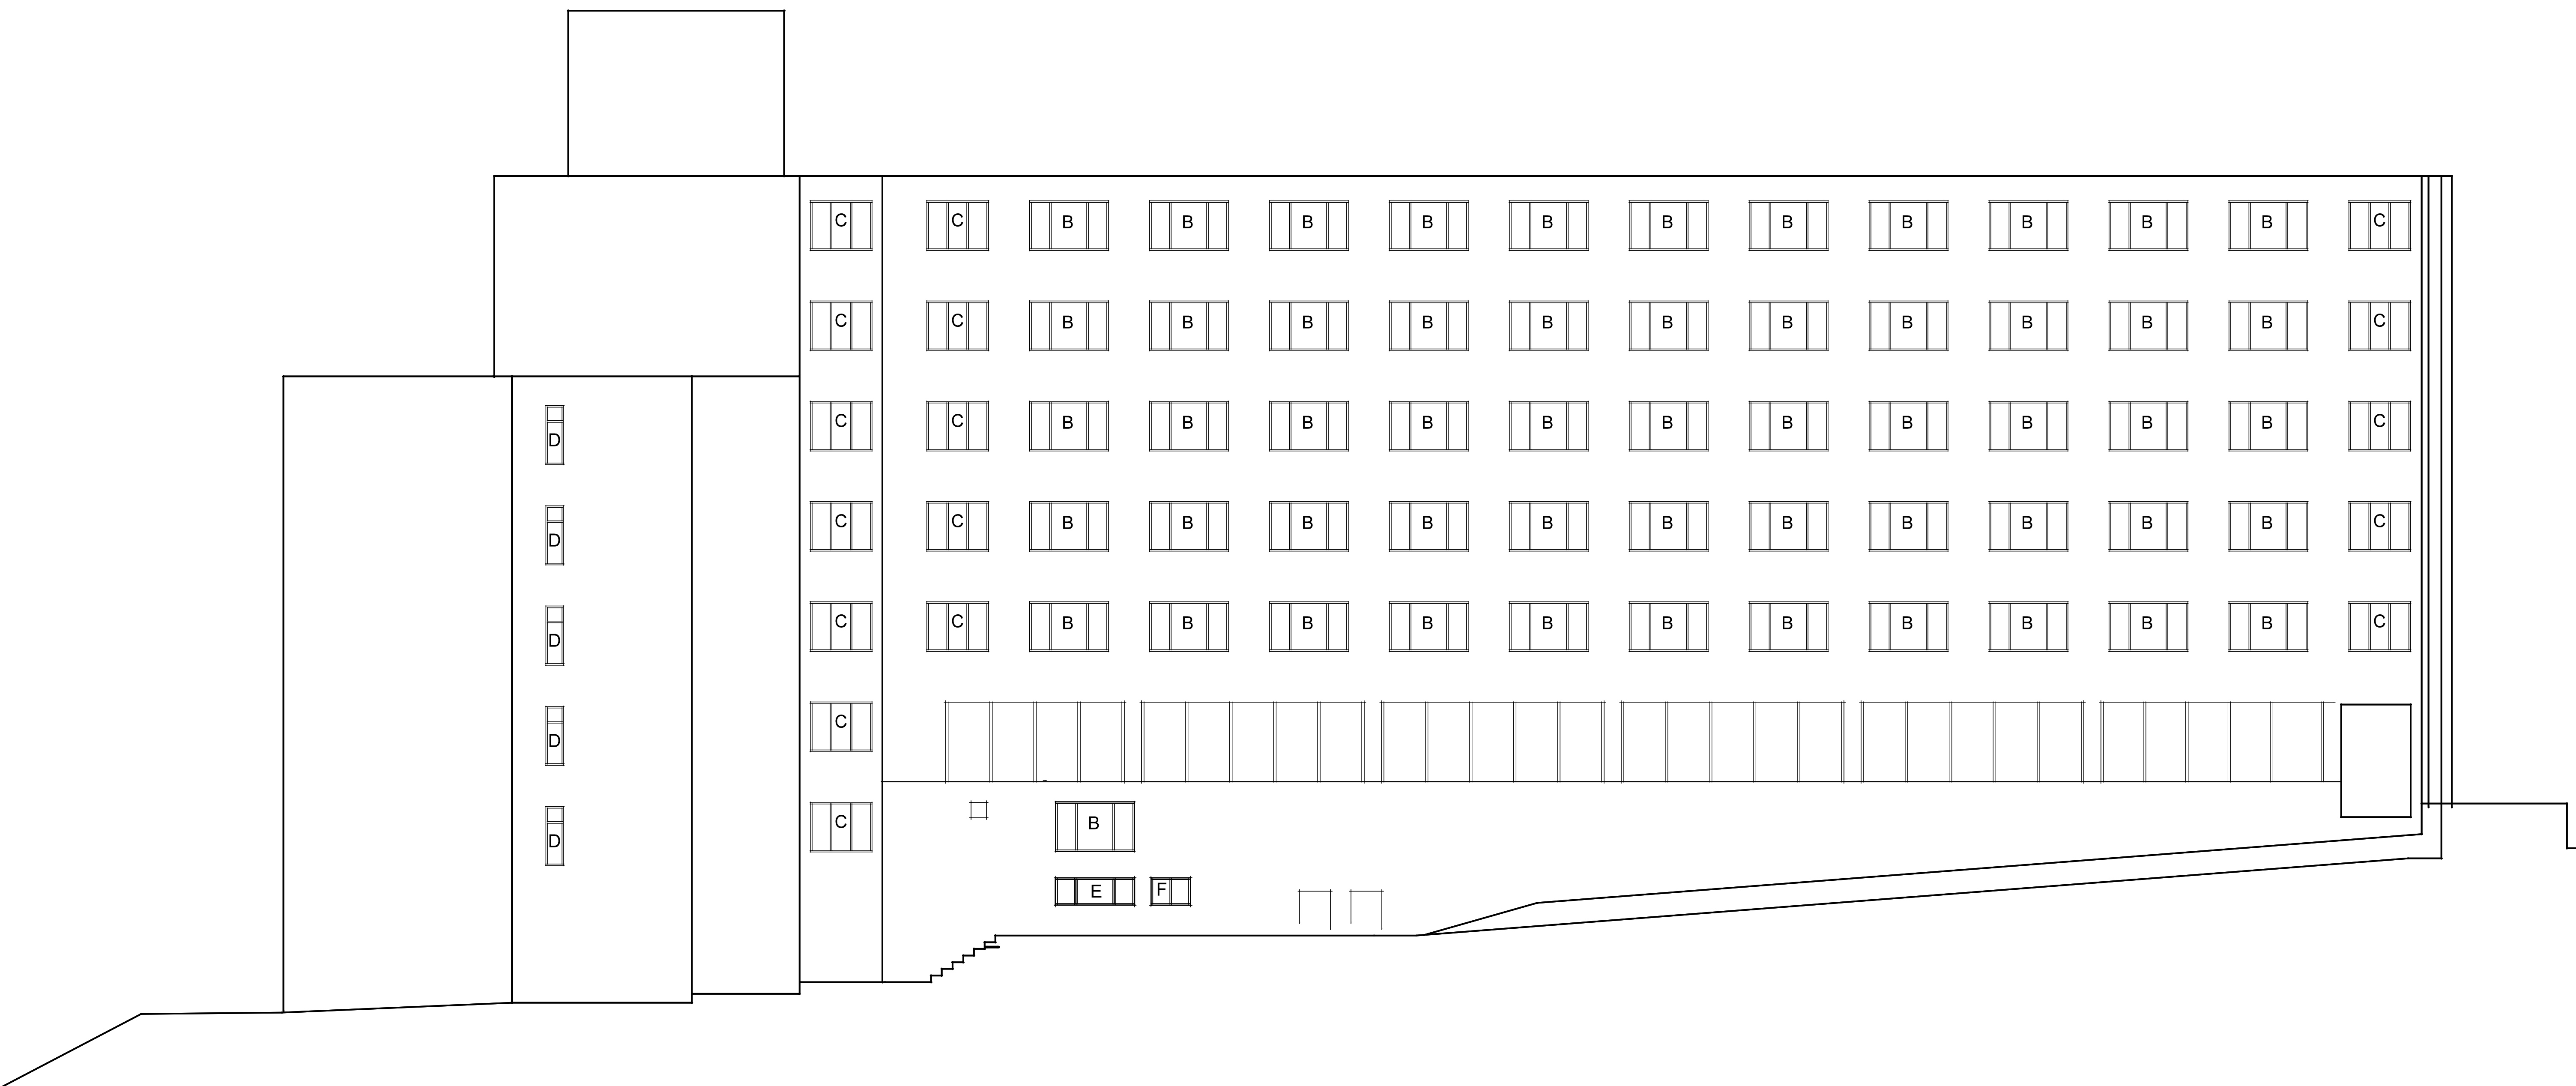


EXISTING EAST ELEVATION
SCALE: 1/8"=1'-0"

GTA.2 architects

222 ST JOHN STREET
TOWER X

portland, maine 04102

207-771-5461

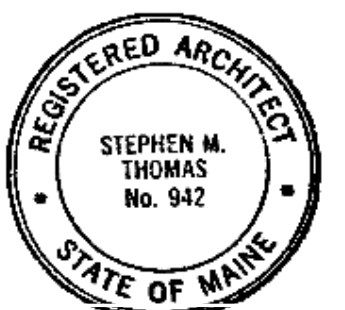

S. THOMAS
03/30/2015

ISSUED

revisions

date
MARCH, 2015

sheet title
EXISTING EAST
ELEVATION

scale
AS NOTED

drawn by
SMT

project number
1315

sheet number
A 2