


project title

WINDOW
REPLACEMENT
HARBOR TERRACE
APARTMENTS

PORTLAND
HOUSING
AUTHORITY
14 BAXTER BOULEVARD
PORTLAND, MAINE

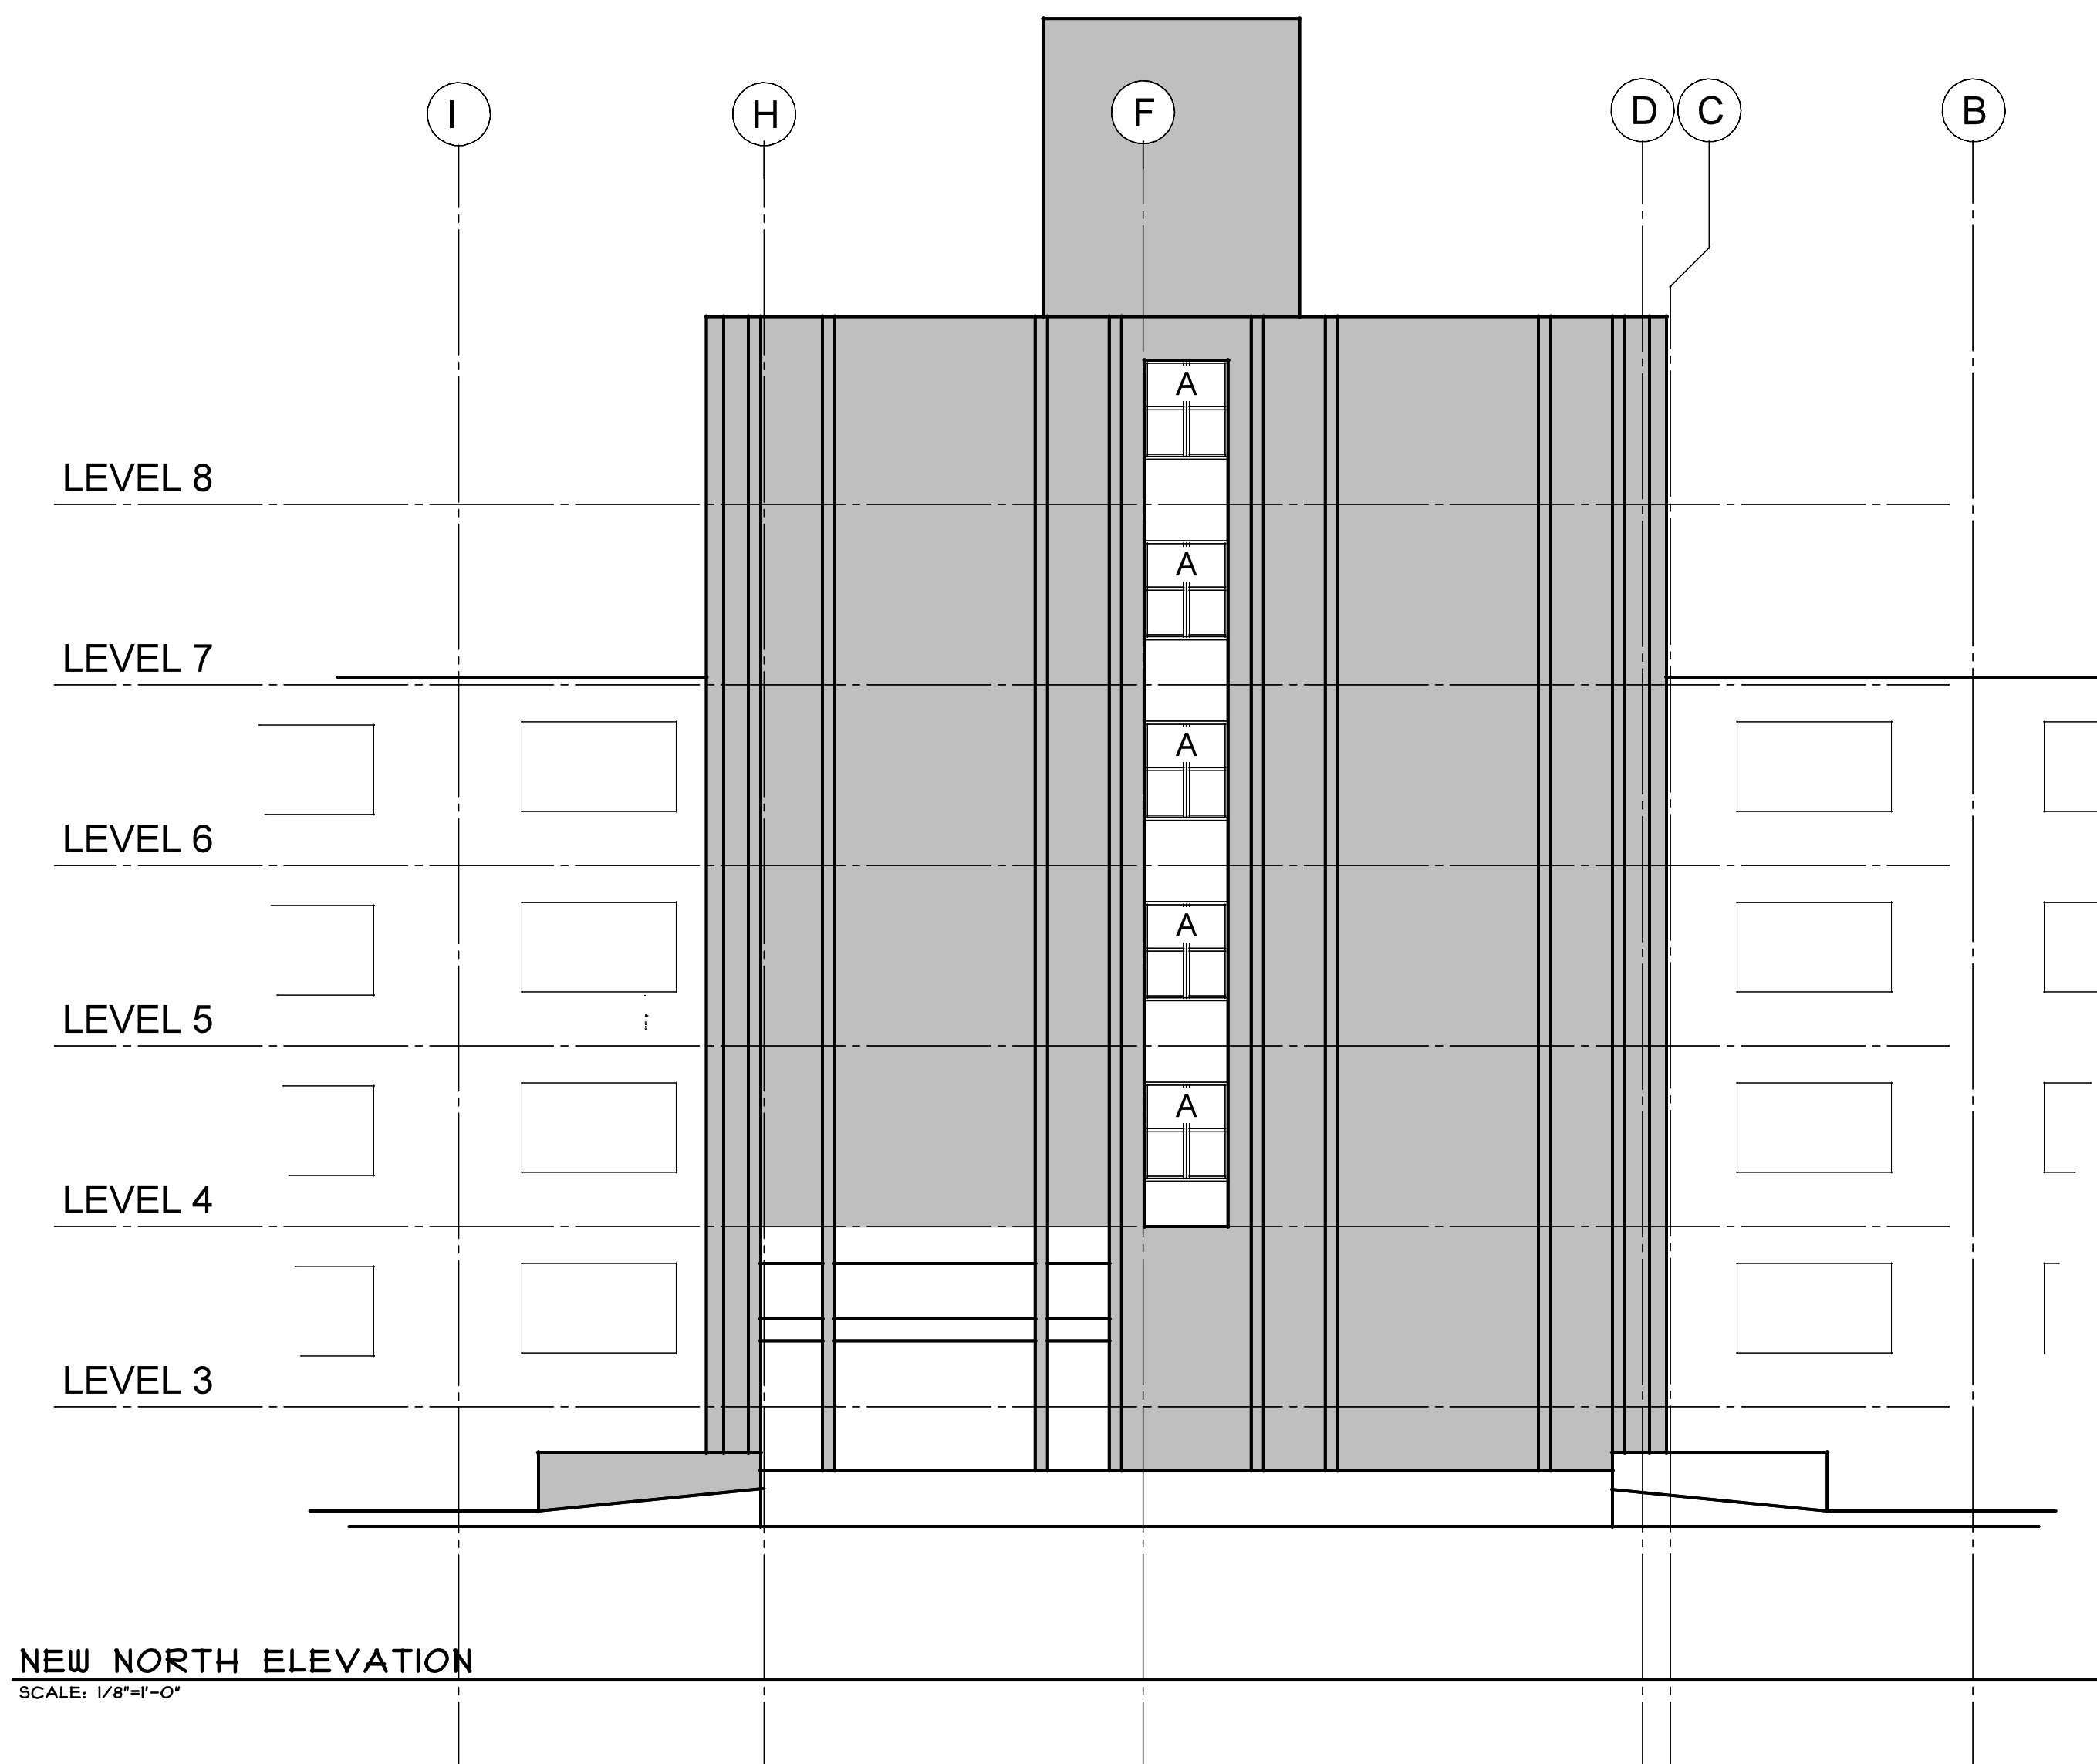

NEW NORTH ELEVATION
SCALE: 1/8"=1'-0"



NEW NORTH ELEVATION
SCALE: 1/8"=1'-0"

GTA.2 architects

222 ST JOHN STREET
TOWER X

portland, maine 04102

207-771-5461



S. Thomas
03/30/2015

ISSUED

revisions

date

MARCH, 2015

sheet title

NEW NORTH
ELEVATION

scale

AS NOTED

drawn by

SMT

project number

1315

sheet number

A 5