

NOT FOR CONSTRUCTION
 FOR BUILDING PERMIT ONLY

THIS DOCUMENT IS THE DESIGN PROPERTY AND COPYRIGHT OF NEXIUS AND FOR THE EXCLUSIVE USE BY THE TITLE CLIENT. DUPLICATION OR USE WITHOUT THE EXPRESS WRITTEN CONSENT OF THE CREATOR IS STRICTLY PROHIBITED.
 DRAWING SCALES ARE INTENDED FOR 24"x36" SIZE PRINTED MEDIA ONLY. ALL OTHER PRINTED SIZES ARE DEEMED "NOT TO SCALE".


SUBMITTALS

REV	DATE	DESCRIPTION	BY
0	04/26/17	FOR BUILDING PERMIT ONLY	JM
1	05/02/17	REVISED FOR BP	JM

SITE INFO:
 SITE NAME:
PORTLAND_9_ME
 LOCATION CODE:
380406
 SITE ADDRESS:
**284 DANFORTH STREET
 PORTLAND, ME 04102
 CUMBERLAND COUNTY**

SHEET TITLE:
**EQUIPMENT PLATFORM &
 ROOF FRAMING PLAN**

NEXIUS PROJ. NO: VZ11509	SHEET NUMBER: S-1
CHECKED BY: RJ	
CHECKED BY DATE: 04/26/17	

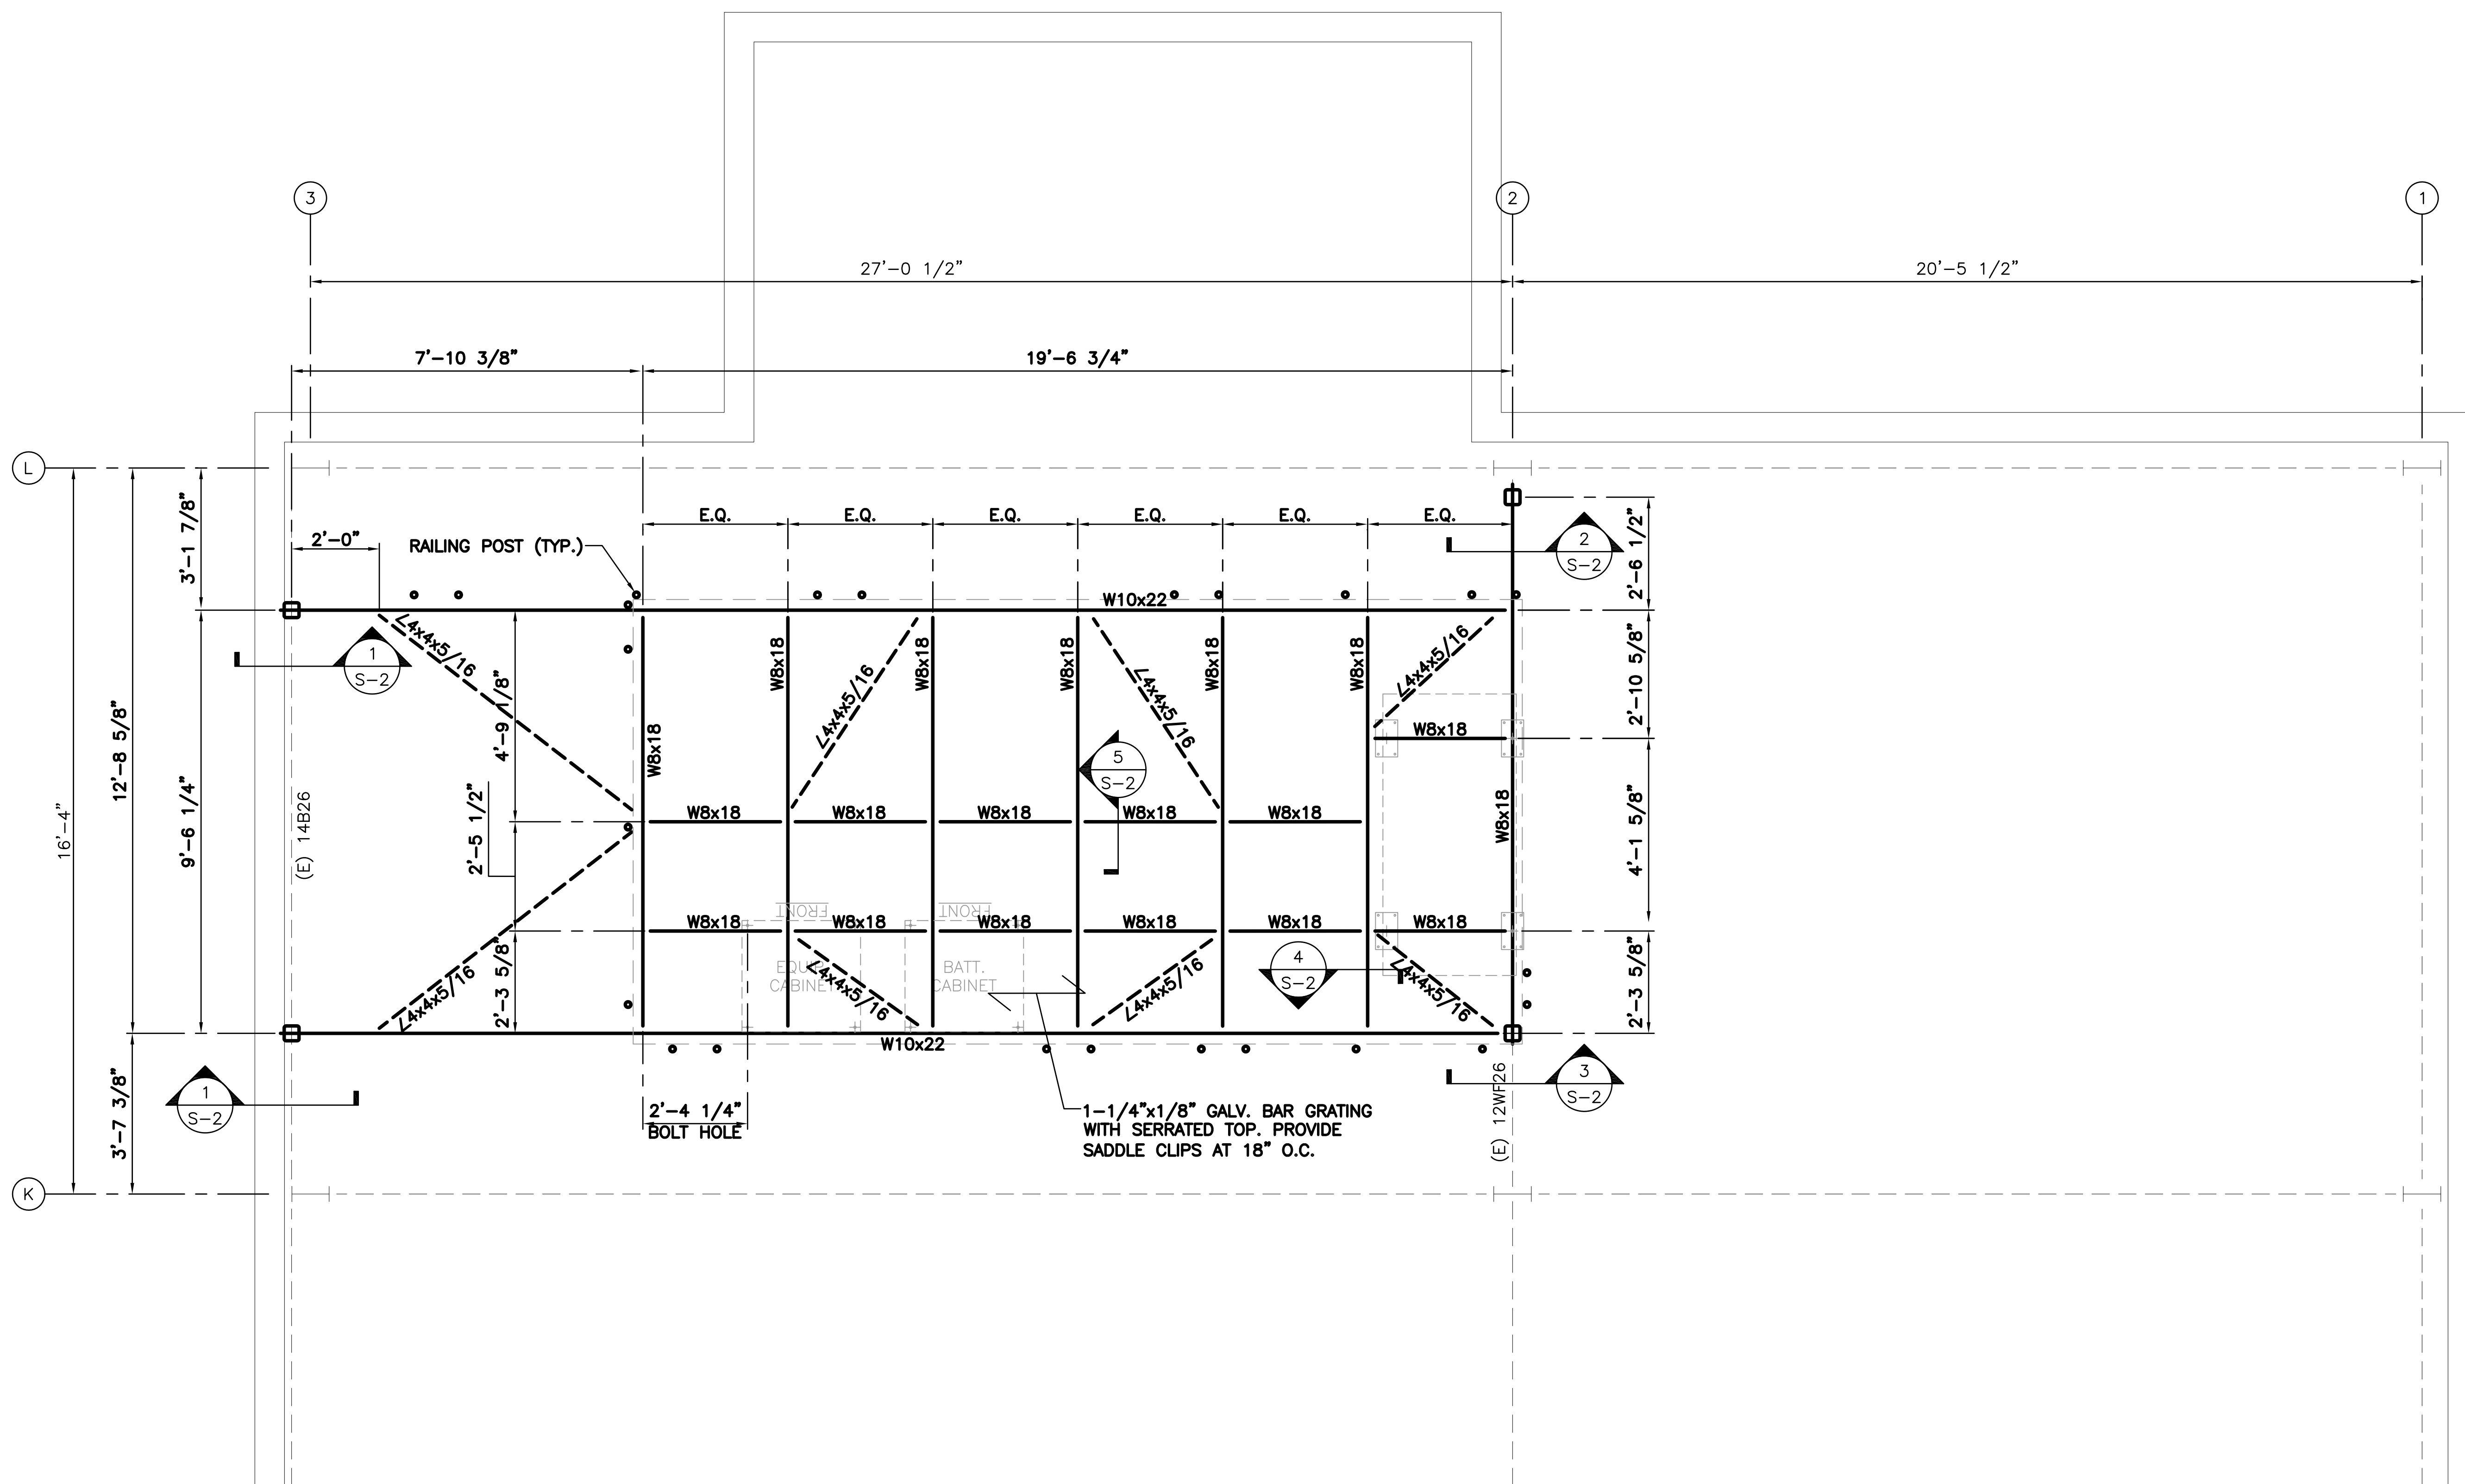

1 PLATFORM &
 ROOF FRAMING PLAN
 SCALE: 1/2" = 1'-0"
 GRAPHIC SCALE: 1/2" = 1'-0"