

CITY OF PORTLAND

LEGEND


- WOOD HEADER
- EXISTING WOOD HEADER

HEADER NOTE

HEADERS - (2) 2X8 UNLESS NOTED OTHERWISE.

KEYED NOTES


- 1 EXISTING 2X8 @ 12" OC +/- (TYP)
- 2 NOT USED.
- 3 EXISTING GAMBREL ROOF FRAMING
- 4 EXISTING DORMER ROOF FRAMING (TYP.)
- 5 FLOOR FRAMING & FINISH INFILL TO MATCH EXISTING AT CHIMNEY OPENING.
- 6 ROOF FRAMING & FINISH INFILL TO MATCH EXISTING AT CHIMNEY OPENING.

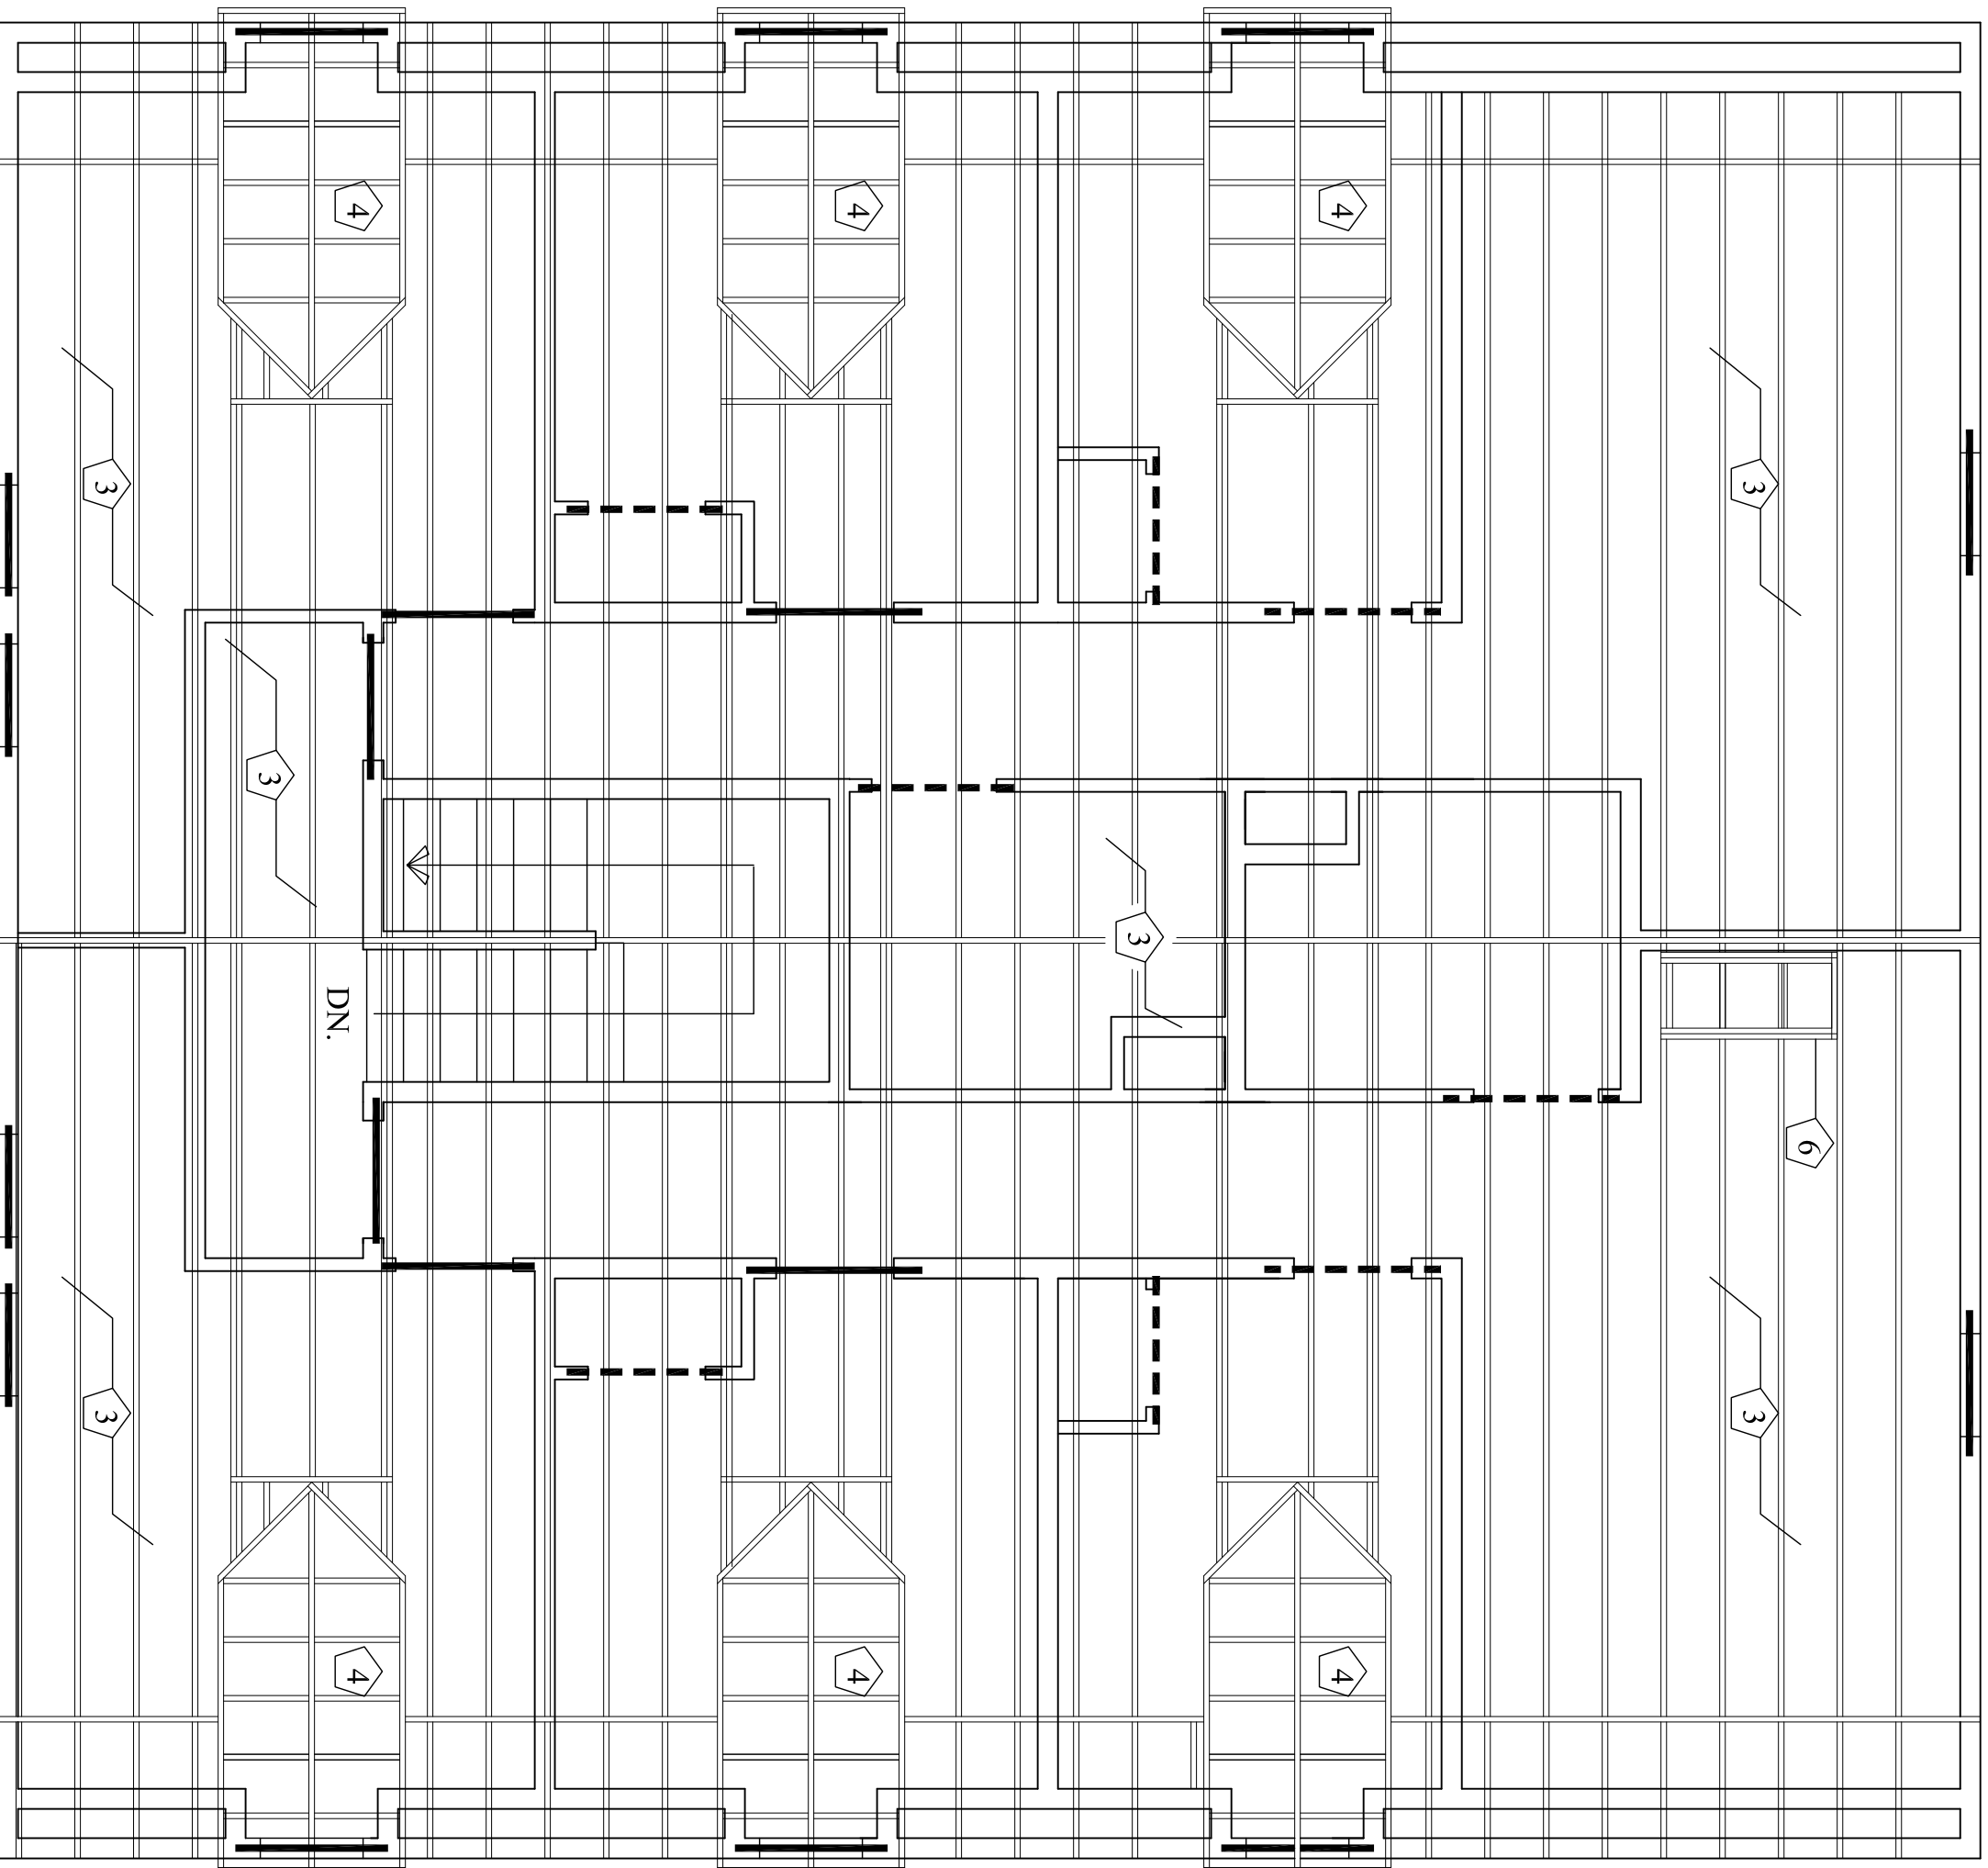

2 ROOF FRAMING PLAN
1/4" = 1'-0"



2 THIRD FLOOR FRAMING PLAN
1/4" = 1'-0"

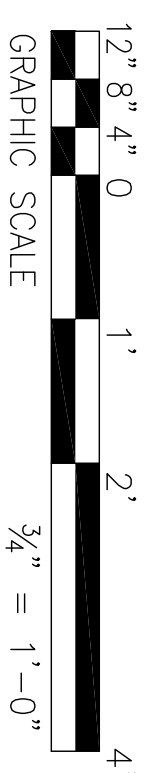

ST-1c	Drawing	FRAMING PLANS THIRD FLOOR & ROOF		Date	7/11/14	Scale	1/4" = 1'-0"	Architect	SHIELDS ARCHITECTURE	
			Project:	ADDITION & RENOVATIONS		214 DANFORTH STREET PORTLAND, MAINE		Cumberland, Maine (207) 776-8926		