


PRELIMINARY  
 NOT FOR CONSTRUCTION

PRINTED: Jun 02, 2015

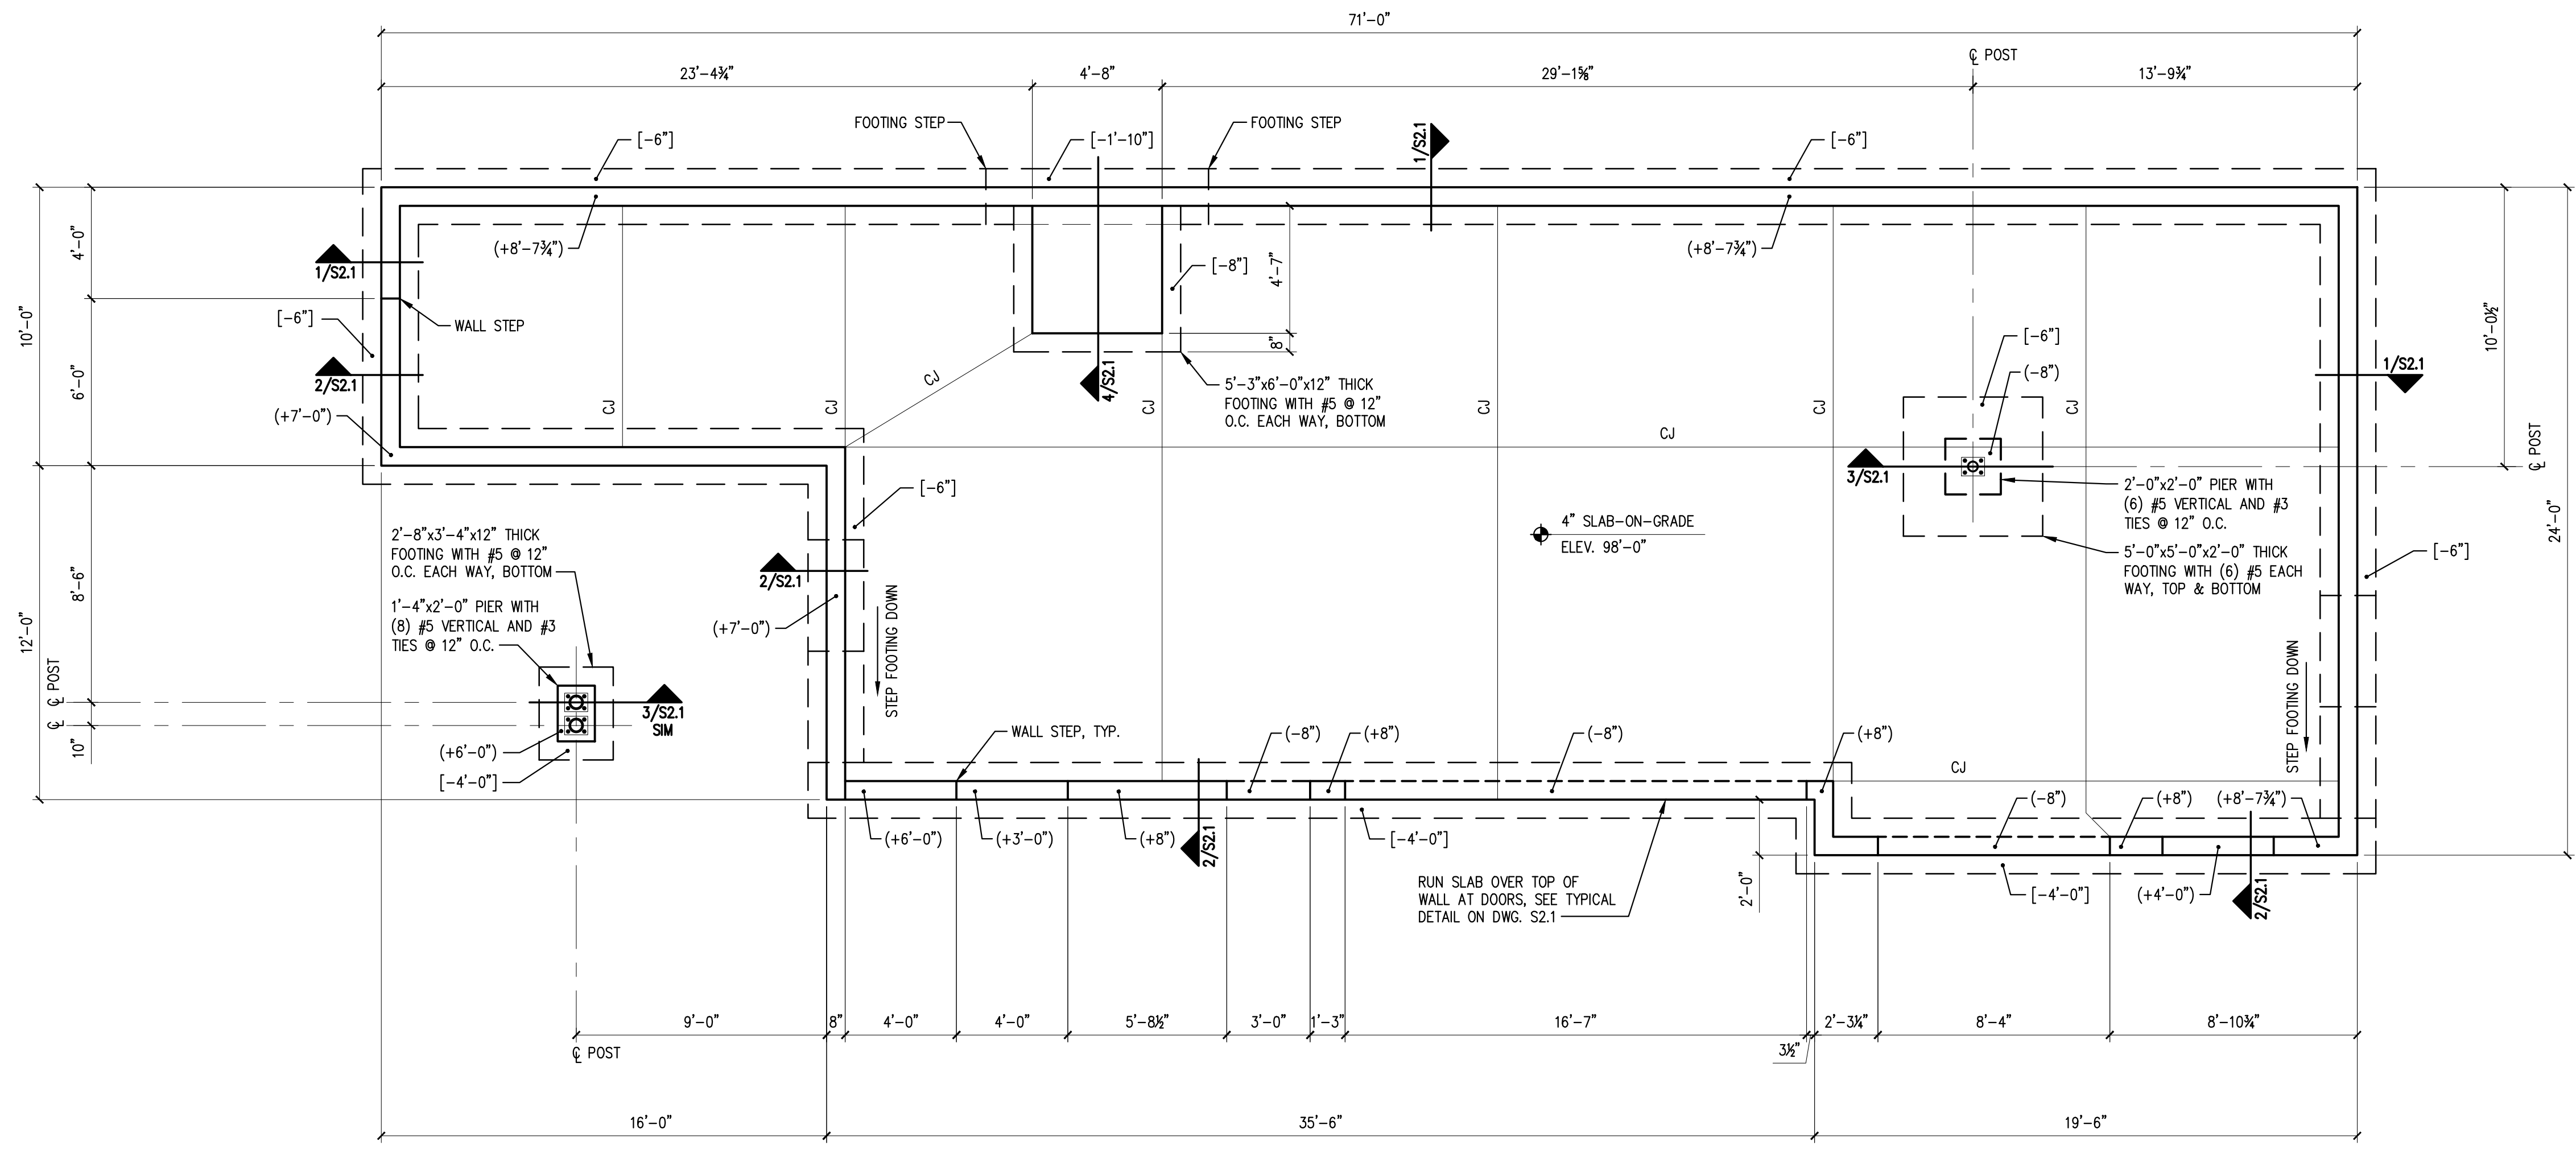

- NOTES:**
- SEE S2.1 FOR TYPICAL SLAB-ON-GRADE, FOOTING AND WALL REINFORCING DETAILS.
  - REFERENCE FINISH FLOOR ELEVATION = 98'-0"
  - TOP OF CONCRETE ELEVATIONS ARE NOTED ( $\pm X'-X"$ ) FROM SLAB-ON-GRADE ELEVATION.
  - TOP OF FOOTING ELEVATIONS ARE NOTED ( $\pm X'-X"$ ) FROM SLAB-ON-GRADE ELEVATION.
  - CJ = CONTROL OR CONSTRUCTION JOINT

**PLAN LEGEND**

	BEARING WALL
	SHEAR WALL
	BEAM
	HSS COLUMN
	COLUMN FROM ABOVE
	COLUMN BELOW
	COLUMN ABOVE AND BELOW
	HOLD-DOWN

FOUNDATION PLAN

SCALE: 1/4"=1'-0"

**BRIGGS STREET APARTMENTS**  
 SALEM STREET  
 PORTLAND, MAINE  
 NEW BUILDING

**ISSUED**

No.	DESCRIPTION	DR.	CHK.	BY	DATE
A	ISSUED FOR PERMIT - NOT FOR CONSTRUCTION	TD	PR		5-29-15

SHEET TITLE:  
**FOUNDATION PLAN**

DESIGNED:	TD
DRAWN:	TD
DATE:	4-23-15
PROJECT NUMBER:	15-052

**S1.0**