GENERAL NOTES

- 1. THE CONTRACTOR SHALL COMPLY WITH ALL FEDERAL AND LOCAL SAFETY REQUIREMENTS. THE CONTRACTOR SHALL BE COMPLETELY RESPONSIBLE FOR THE SAFETY OF ADJACENT PORTIONS OF THE BUILDING.
- 2. THE STRUCTURAL DESIGN OF THESE REPAIRS IS BASED ON THE FULL INTERACTION OF ALL CONNECTED COMPONENTS. NO PROVISIONS HAVE BEEN MADE FOR ANY TEMPORARY CONDITIONS THAT MAY ARISE DURING CONSTRUCTION. THE CONTRACTOR SHALL BE RESPONSIBLE FOR ADEQUATE DESIGN AND CONSTRUCTION OF ALL FORMS, SHORING, AND TEMPORARY BRACING DURING THE PROGRESS OF THE PROJECT.
- 3. WORK NOT INDICATED ON A PART OF THE DRAWINGS BUT REASONABLY IMPLIED TO BE SIMILAR TO THAT SHOWN AT CORRESPONDING PLACES SHALL BE INCLUDED.
- 4. THE CONTRACTOR SHALL, PRIOR TO WORK, REVIEW WITH DESIGN TEAM AND OWNER ALL ASPECTS OF SITE ACCESS, WORK SCHEDULE, AND COORDINATION WITH OTHERS TO ENSURE SMOOTH PROJECT FLOW.
- 5. NOTIFY OWNER AND ENGINEER OF ANY DISCREPANCIES BETWEEN THE DRAWINGS AND EXISTING CONDITIONS THAT MAY AFFECT THE WORK.
- 6. THE INSTALLATION AND OR REMOVAL OF PROPOSED MATERIALS SHALL NOT DAMAGE EXISTING COMPONENTS.
- 7. ANY MODIFICATION OR ALTERATION OF THESE CONSTRUCTION DOCUMENTS OR CHANGES IN CONSTRUCTION FROM THE INTENT OF THESE DRAWINGS BY THE CONTRACTOR WITHOUT WRITTEN APPROVAL OF THE ENGINEER SHALL REMOVE ALL PROFESSIONAL AND LIABILITY RESPONSIBILITY OF THE ENGINEER.
- 8. DO NOT SCALE FROM THE DRAWINGS.

GENERAL REQUIREMENTS

TYPE 1A | UL 305

1 1/2" = 1'-0"

B South Existing
1/4" = 1'-0"

A Type 1-Hour Rated Wall

- 1. COORDINATE CONSTRUCTION TO ENSURE EFFICIENT AND ORDERLY INSTALLATION OF EACH PART OF THE WORK.
- 2. CONDUCT PROGRESS MEETINGS AT SITE AT WEEKLY INTERVALS OR AS NECESSARY.
- 3. IDENTIFY DEVIATIONS FROM CONTRACT DOCUMENTS ON SUBMITTALS. REVIEW EACH SUBMITTAL AND CHECK FOR COORDINATION WITH OTHER WORK AND FOR COMPLIANCE WITH THE CONTRACT DOCUMENTS. MARK WITH APPROVAL STAMP BEFORE SUBMITTING TO ENGINEER.
- 5. SUBMIT SAMPLES FINISHED AS SPECIFIED AND PHYSICALLY IDENTICAL WITH PROPOSED MATERIAL OR PRODUCT. INCLUDE NAME OF MANUFACTURER AND PRODUCT NAME ON LABEL.
- 6. DELIVER, STORE, AND HANDLE PRODUCTS USING MEANS AND METHODS THAT WILL PREVENT DAMAGE, DETERIORATION, AND LOSS, INCLUDING THEFT. COMPLY WITH MANUFACTURER'S WRITTEN INSTRUCTIONS.
- 7. SCHEDULE DELIVERY TO MINIMIZE LONG-TERM STORAGE AT PROJECT SITE AND TO PREVENT OVERCROWDING OF CONSTRUCTION SPACES. DELIVER PRODUCT IN MANUFACTURER'S ORIGINAL SEALED CONTAINER OR PACKAGING, COMPLETE WITH LABELS AND INSTRUCTIONS
- 8. STORE PRODUCTS THAT ARE SUBJECT TO DAMAGE BY THE ELEMENTS UNDER COVER IN A WEATHERTIGHT ENCLOSURE ABOVE GROUND, WITH VENTILATION ADEQUATE TO PREVENT CONDENSATION.

FOR HANDLING, STORING, UNPACKING, PROTECTING, AND INSTALLING.

9. WHERE DRAWINGS SPECIFY A SINGLE PRODUCT OR MANUFACTURER, PROVIDE THE ITEM INDICATED THAT COMPLIES WITH REQUIREMENTS.

RESILIENT CHANNEL 1-SIDE

5/8" TYPE-X GWB

WOOD STUDS @ 16" O.C. MAX.

STRUCTURAL DESIGN CRITERIA

- 1. STRUCTURAL DESIGN IS IN ACCORDANCE WITH THE MAINE UNIFORM BUILDING AND ENERGY CODE.
- 2. DECK AND STAIR LOADS: A. FLOOR FRAMING AND STAIRS 100 PSF B. LATERAL LOAD ON RAILINGS - 200 POUNDS OR
- 3. SNOW LOAD IS BASED UPON A GROUND SNOW LOAD OF 60 PSF, ON AN UNHEATED STRUCTURE (THE DECK) OR IN A VENTILATED COLD ROOF STRUCTURE (THE MAIN ATTIC).
- NET FLAT ROOF SNOW LOAD IS 46.2 PSF. 4. WIND LOAD: PER IBC SECTION 1609.0/ASCE 7-02 CHAPTER 6
- BASIC WIND SPEED, 3 SECOND GUST IMPORTANCE FACTOR IW 1.0 **EXPOSURE CATEGORY** BUILDING CLASSIFICATION BASIC WIND PRESSURE

1.0 SECOND DESIGN SPECTRAL RESPONSE ACC.

RESILIENT CHANNEL

5/8" TYP. X GWB

DESCRIPTION - STC 50 PER CERTAINTEED TEST, WHI ST-2

-5/8" TYPE-X GWB, W/BEVELED, SQUARE OR TAPERED

-2x4 WOOD STUDS SPACED MAX. 16. O.C. FILL W/3 1/2"

-5/8" TYPE-X GWB, W/BEVELED, SQUARE OR TAPERED

EDGES, APPLIED VERTICALLY OR HORIZONTALLY

EDGES, APPLIED VERTICALLY OR HORIZONTALLY

-INTERIOR SURFACE RESILIENT CHANNEL

╫┸╬╫╫╫╫╢╻╟╢║║║║╟╫**┼**╢║*╇*╢║║╟╢╟╫

FIBER GLASS INSULATION

EACH SIDE

COMPONENT AND CLADDING PRESSURE +22.7, -35.8 psf

- SEISMIC LOAD: IBC SECTION 1615.0, EARTHQUAKE DATA PER SECTIONS 1616.3:
- SEISMIC USE GROUP OCCUPANCY IMPORTANCE FACTOR, le SHORT-PERIOD ACCELERATION Ss 0.314 1.0 SECOND ACCELERATION S1 0.077g SITE CLASSIFICATION SOIL TYPE MAXIMUM CONSIDERED EQ. ACCEL. PARAMETER Fa 1.55 MAXIMUM CONSIDERED EQ. ACCEL. PARAMETER FV 2.40 SHORT PERIOD ACCELERATION (ASCE 9.4.1.2.4-1, Sms) 1.0 SECOND ACCELERATION (ASCE 9.4.1.2.4-1, Sm1) SHORT PERIOD DESIGN SPECTRAL RESPONSE ACC. 0.324g, SDC B

5/8" TYPE X GWB

EXTENDS UNDER

HEADER. PROVIDE

SOLID BLOCKING

ABOVE GWB

EXISTING WINDOW TO BE

REMOVED. DOOR TO BE INSTALLED

WORK TO

OBSERVE/VERIFY EXISTING CONDITIONS ONCE WALL IS OPENED.

EXISTING ENTRANCE CANOPY TO BE

- EXISTING GUARD/RAIL AND STAIRS TO BE REMOVED

REMOVED

CONTRACTOR TO NOTIFY STRUCT, ENGINEER 48-HOURS IN ADVANCE OF

UNRATED WALL

0.123g, SDC B

BLOCKING.

RAIL POST, TYP.

- FOUNDATION REQUIREMENTS and EXCAVATION STABILITY
- 1. NO GEOTECHNICAL INVESTIGATION HAS BEEN PERFORMED AT THIS SITE. NOTIFY ENGINEER DURING EXCAVATION SO THAT ENGINEER
- MAY OBSERVE SOIL CONDITIONS ENCOUNTERED ONSITE. ENGINEER MAY ELECT TO REQUIRE SOIL
- 50 POUNDS PER LINEAL FOOT ANY DIRECTION. INVESTIGATION BY A GEOTECHNICAL ENGINEER.
 - 2. PROOF ROLL EXISTING UNDISTURBED SOIL PRIOR TO PLACING FOUNDATION BACKFILL OR CONSTRUCTION FOOTINGS. PROOF ROLLING SHOULD CONSIST OF A MINIMUM OF THREE PASSES IN A NORTH-SOUTH DIRECTION AND THEN
 - THREE PASSES IN AN EAST-WEST DIRECTION USING A VIBRATORY PLATE COMPCTOR.
 - 3. FOR FROST PROTECTION, BACKFILL FOOTINGS WITH FOUNDATION BACKFILL HAVING

MDOT SPECIFICATION 703.06, TYPE F.

- A MAXIMUM PARTICLE SIZE LIMITED TO 6 INCHES. THE PORTION PASSING THROUGH A 3-INCH SIEVE SHALL MEET THE GRADATION SPECIFICATIONS
- 4. FOUNDATION BACKFILL SHOULD BE PLACED IN 6 TO 12-INCH LIFTS AND SHOULD BE COMPACTED TO 95 PERCENT OF ITS MAXIMUM DRY DENSITY DETERMINED IN ACCORDANCE WITH ASTM D1557.

CAST-IN-PLACE CONCRETE

WOOD GUARD 42" AFF

SEE STRUCT, FOR SIZING OF

LUS26SS HANGER EACH

CAMBERA DECKING TYP.

TRIM, FACTORY PRIMED &

PT (2)2x10 W/(2) 5/8" EQUALLY -

POST PER STRUCT. WRAP W/PRE-

SIMPSON ABU66Z POST BASE

PRIMED TRIM, TYP.

TAR BASE OF POST.

BASE OF TAPERED PIER ATTACHED TO 2'-O" x 2'-O" x 1'-3" DEEP CONC. PAD W/(3) #3 EACH WAY,

G SECTION THROUGH PORCH

1/4" = 1'-0"

📆 CONNECTION DETAIL & BLOCKING @ POST

LUS26 SS HANGER, TYP.

SPÁCED THRÚ BOLT TO POST

5/4"x4 BOARDS


SIDE, TYP.


PAINTED


- 1. ALL CONCRETE WORK AND REINFORCING BAR DETAILS SHALL CONFORM TO THE LATEST ACI STANDARDS, ACI 301 AND 318.
- 2. FOUNDATION CONCRETE SHALL BE AIR-ENTRAINED, (5 TO 7%), AND HAVE A 28-DAY COMPRESSIVE STRENGTH OF 4,000 psi. PROVIDE BATCH TICKETS TO ENGINEER FOR REVIEW.
- 3. SLAB CONCRETE SHALL BE AIR-ENTRAINED, (5 TO 7%), AND HAVE A 28-DAY COMPRESSIVE STRENGTH OF 4,000 psi. REINFORCE SLAB CONCRETE WITH WIRE REINFORCING IN ACCORDANCE WITH ASTM A185. PROVIDE A 15-MIL STEGOWRAP VAPOR BARRIER DIRECTLY BELOW ALL SLABS ON GRADE. OVERLAP SEAMS AND TAPE ADJACENT PIECES TO PREVENT MOVEMENT.
- 4. PLACE NO CONCRETE WITHOUT REVIEW AND APPROVAL OF THE REINFORCING AND EMBEDDED ITEMS BY THE CITY AND BY THE ENGINEER.
- 5. ALL CONCRETE MATERIALS, REINFORCEMENT, AND FORMS SHALL BE FREE OF FROST
- 6. CONSOLIDATE ALL CONCRETE WITH A VIBRATOR OR OTHER MEANS RECOMMENDED BY ACI 301.
- 7. PROVIDE DIAGONAL REINFORCING BARS AROUND INSIDE CORNERS OF ALL OPENINGS IN CONCRETE.
- 8. MINIMUM CONCRETE COVER FOR REINFORCING STEEL SHALL BE AS FOLLOWS: CONCRETE CAST AGAINST EARTH 3 INCHES FORMED CONCRETE EXPOSED TO EARTH OR WEATHER 1 1 / 2 INCHES <#6 BARS 2 INCHES #6 OR GREATER
- 9. CALCIUM CHLORIDE IS PROHIBITED FROM ALL CONCRETE MIXES.
- 10. PLACE WALL CONTROL JOINTS AS SHOWN ON DRAWINGS OR AT A MAXIMUM OF 40 FEET ON CENTER.
- 11. BACKFILL BOTH SIDES OF FOUNDATION WALLS SIMULTANEOUSLY TO PREVENT UNEVEN LATERAL LOADING.

ROUGH CARPENTRY MATERIALS


- 1. DIFFERING LUMBER AND COMPOSITE LUMBER MATERIALS ARE SPECIFIED AT VARIOUS LOCATIONS. MATERIAL GRADES SHALL CONFORM TO THE FOLLOWING SPECIES AND GRADES:
 - PERIMETER SILLS (WALL SILLS): PRESSURE-TREATED SOUTHERN YELLOW PINE, SUITABLE FOR GROUND CONTACT PLACED ON TOP OF CONCRETE. PRESSURE-TREATED SOUTHERN YELLOW PINE.
 - (EXPOSED EXTERIOR POSTS)
 - PRESSURE-TREATED LUMBER: SOUTHERN YELLOW PINE NO. 1 GRADING
 - **COMPOSITE LUMBER:** VERSA-LAM BY BOISE-CASCADE, Fb=3,100 psi, E=2000ksi (INTERIOR FRAMING AS NOTED).
 - ANTHONY POWER-PRESERVED BEAMS FOR EXTERIOR USE.
- 2. ALL LEDGER BOLTS EXTENDING THROUGH PRESSURE-TREATED LUMBER SHALL BE STAINLESS
- 3. ALL LUMBER AND TIMBER FRAMING MATERIAL SHALL BE STORED IN A PROTECTED, DRY AREA OFF OF THE GROUND AND GROUND FLOOR SURFACES. STORE MATERIAL OUT OF DIRECT
- 4. JOIST HANGERS SHALL BE MANUFACTURED BY SIMPSON STRONG-TIE, INC. WHERE NOTED, HANGERS SHALL BE STAINLESS STEEL, ATTACHED WITH STAINLESS STEEL 10d x 1 1 /2"
- 5. REFER TO STRUCTURAL DRAWINGS FOR APPROPRIATE SELF-DRIVING FASTENERS, EITHER
- 6. DO NOT NOTCH JOISTS IN THE MIDDLE-THIRD OF THEIR SPANS, AND PROVIDE TAPERED CUTS
- 7. FLOOR SHEATHING SHALL BE ADVANTEK SHEATHING, IN THICKNESS INDICATED ON DRAWINGS. GLUE AND NAIL FLOOR DECKING TO SHEATHING AS NOTED. PROVIDE 1 / 8 " SPACING

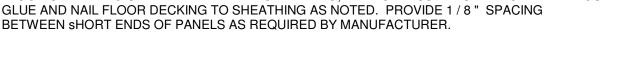

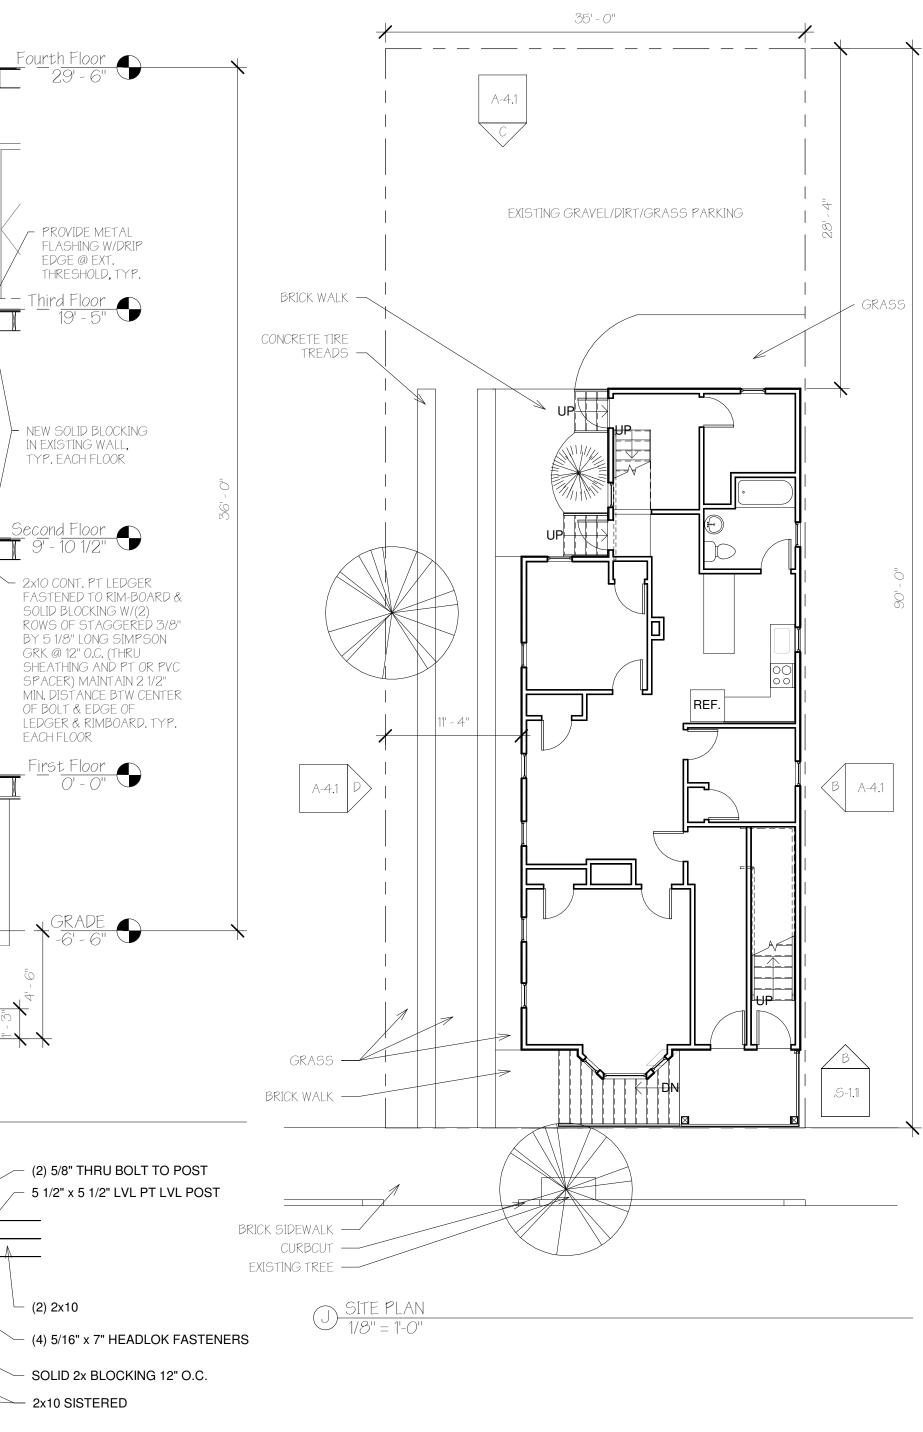


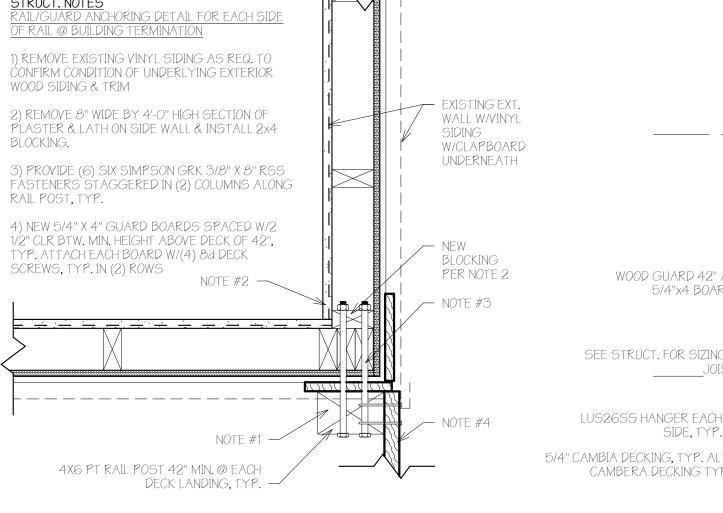

REINFORCEMENT OF EXISTING BALLON-FRAMED WALL CORNER @ RAIL

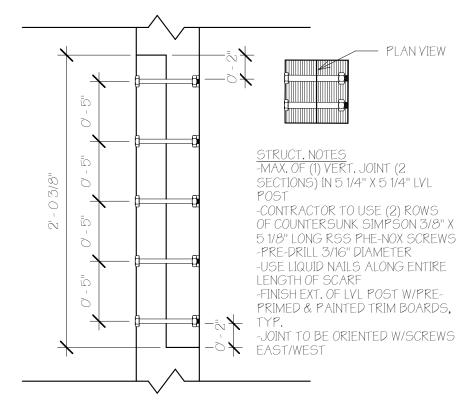

SCARF JOINT POST DETAIL (ELEVATION)
11/2" = 1'-0"

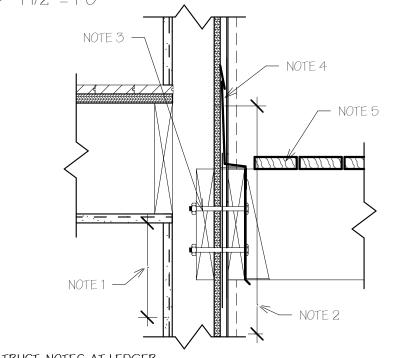

REMOVE TOP 1'-0" OF INTERIOR WALL PLASTER & LATH TO EXPOSE WALL FACE 2) REMOVE 2'-0" BAND OF VINYL SIDING @ PORCH LEVEL. TRIM OFF CLAPBOARDS BENATH SIDING ALONG LEGNTH OF PORCH, TYP. 3) INSTALL INTERIOR 2x10 WALL BLOCKING BETWEEN EXISTING STUDS

4) INSTALL ICE & WATER SHEILD TO HEIGHT OF 1'-O" ABOVE PORCH FLOOR LAP

ADDITIONAL LAYER OVER LEDGER, TYP. FINISH WIMETAL FLASHING TO INCLUDE DRIP 5) BUILD PORCH & REINSTALL VINYL SIDING & TRIM AS REQ. IN AREAS NOT AFFECTED BY WORK, TYP.

CONVENTIONAL LUMBER:

S-P-F-s NO. 2 OR BETTER

SUNLIGHT TO PREVENT DIFFERENTIAL DRYING AND WARPING.

HANGER NAILS INSTALLED IN PREDRILLED HOLES AS REQUIRED OR DIRECTED BY ENGINEER. REFER TO PLAN SHEETS AND SCHEDULE FOR HANGERS AND LOCATIONS.

MANUFACTURED BY FASTENMASTER, INC. OR BY GRK, INC. INSTALL FASTENERS AS INDICATED ON DRAWINGS.

AT ENDS OF JOISTS WHERE NOTED, TO PREVENT SPLITTING OF LUMBER AT STRESS CONCENTRATION POINTS.

BETWEEN SHORT ENDS OF PANELS AS REQUIRED BY MANUFACTURER.



TRACIE J.

BUILDING

<u>OWNER REP.</u>

194 YORK STREET

207.469.8494

PORTLAND, ME 04102

PETER.VALCOURT@YAHOO.COM

DEXTROUS CREATIVE PORTLAND, ME 04102 TRACIE REED, ARCHITECT

NCARB, AIA, LEED AP BD+C traciereed@dextrouscreative.com 207.409.0459 (cell)

PROJECT TEAM

GENERAL CONTRACTOR/OWNER REP. 194 YORK STREET

PORTLAND, ME 04102 PETER.VALCOURT@YAHOO.COM 2.07.469.8494

207.615.9985 (CELL)

STRUCTURAL ENGINEER AL HODSON

RESURGENCE ENGINEERING 61 INDIA STREET, SUITE 7 PORTLAND, ME 04101 AL@RESURGENCEENGINEERING.COM

Description

SECTION, STRUCT & SITE PLAN

Project number 17-12_21 SALEM 09.03.17 Drawn by Checked by

As indicated