



2.	
1.	
REVS:	
CODE:	
TOWN:	PORTLAND
DATE:	04-10-13
SCALE:	AS NOTED
DESIGNED:	SSA
DRAWN:	SSA
TITLE:	BUILDING FLOOR PLANS
FILE:	
SHEET:	A-3

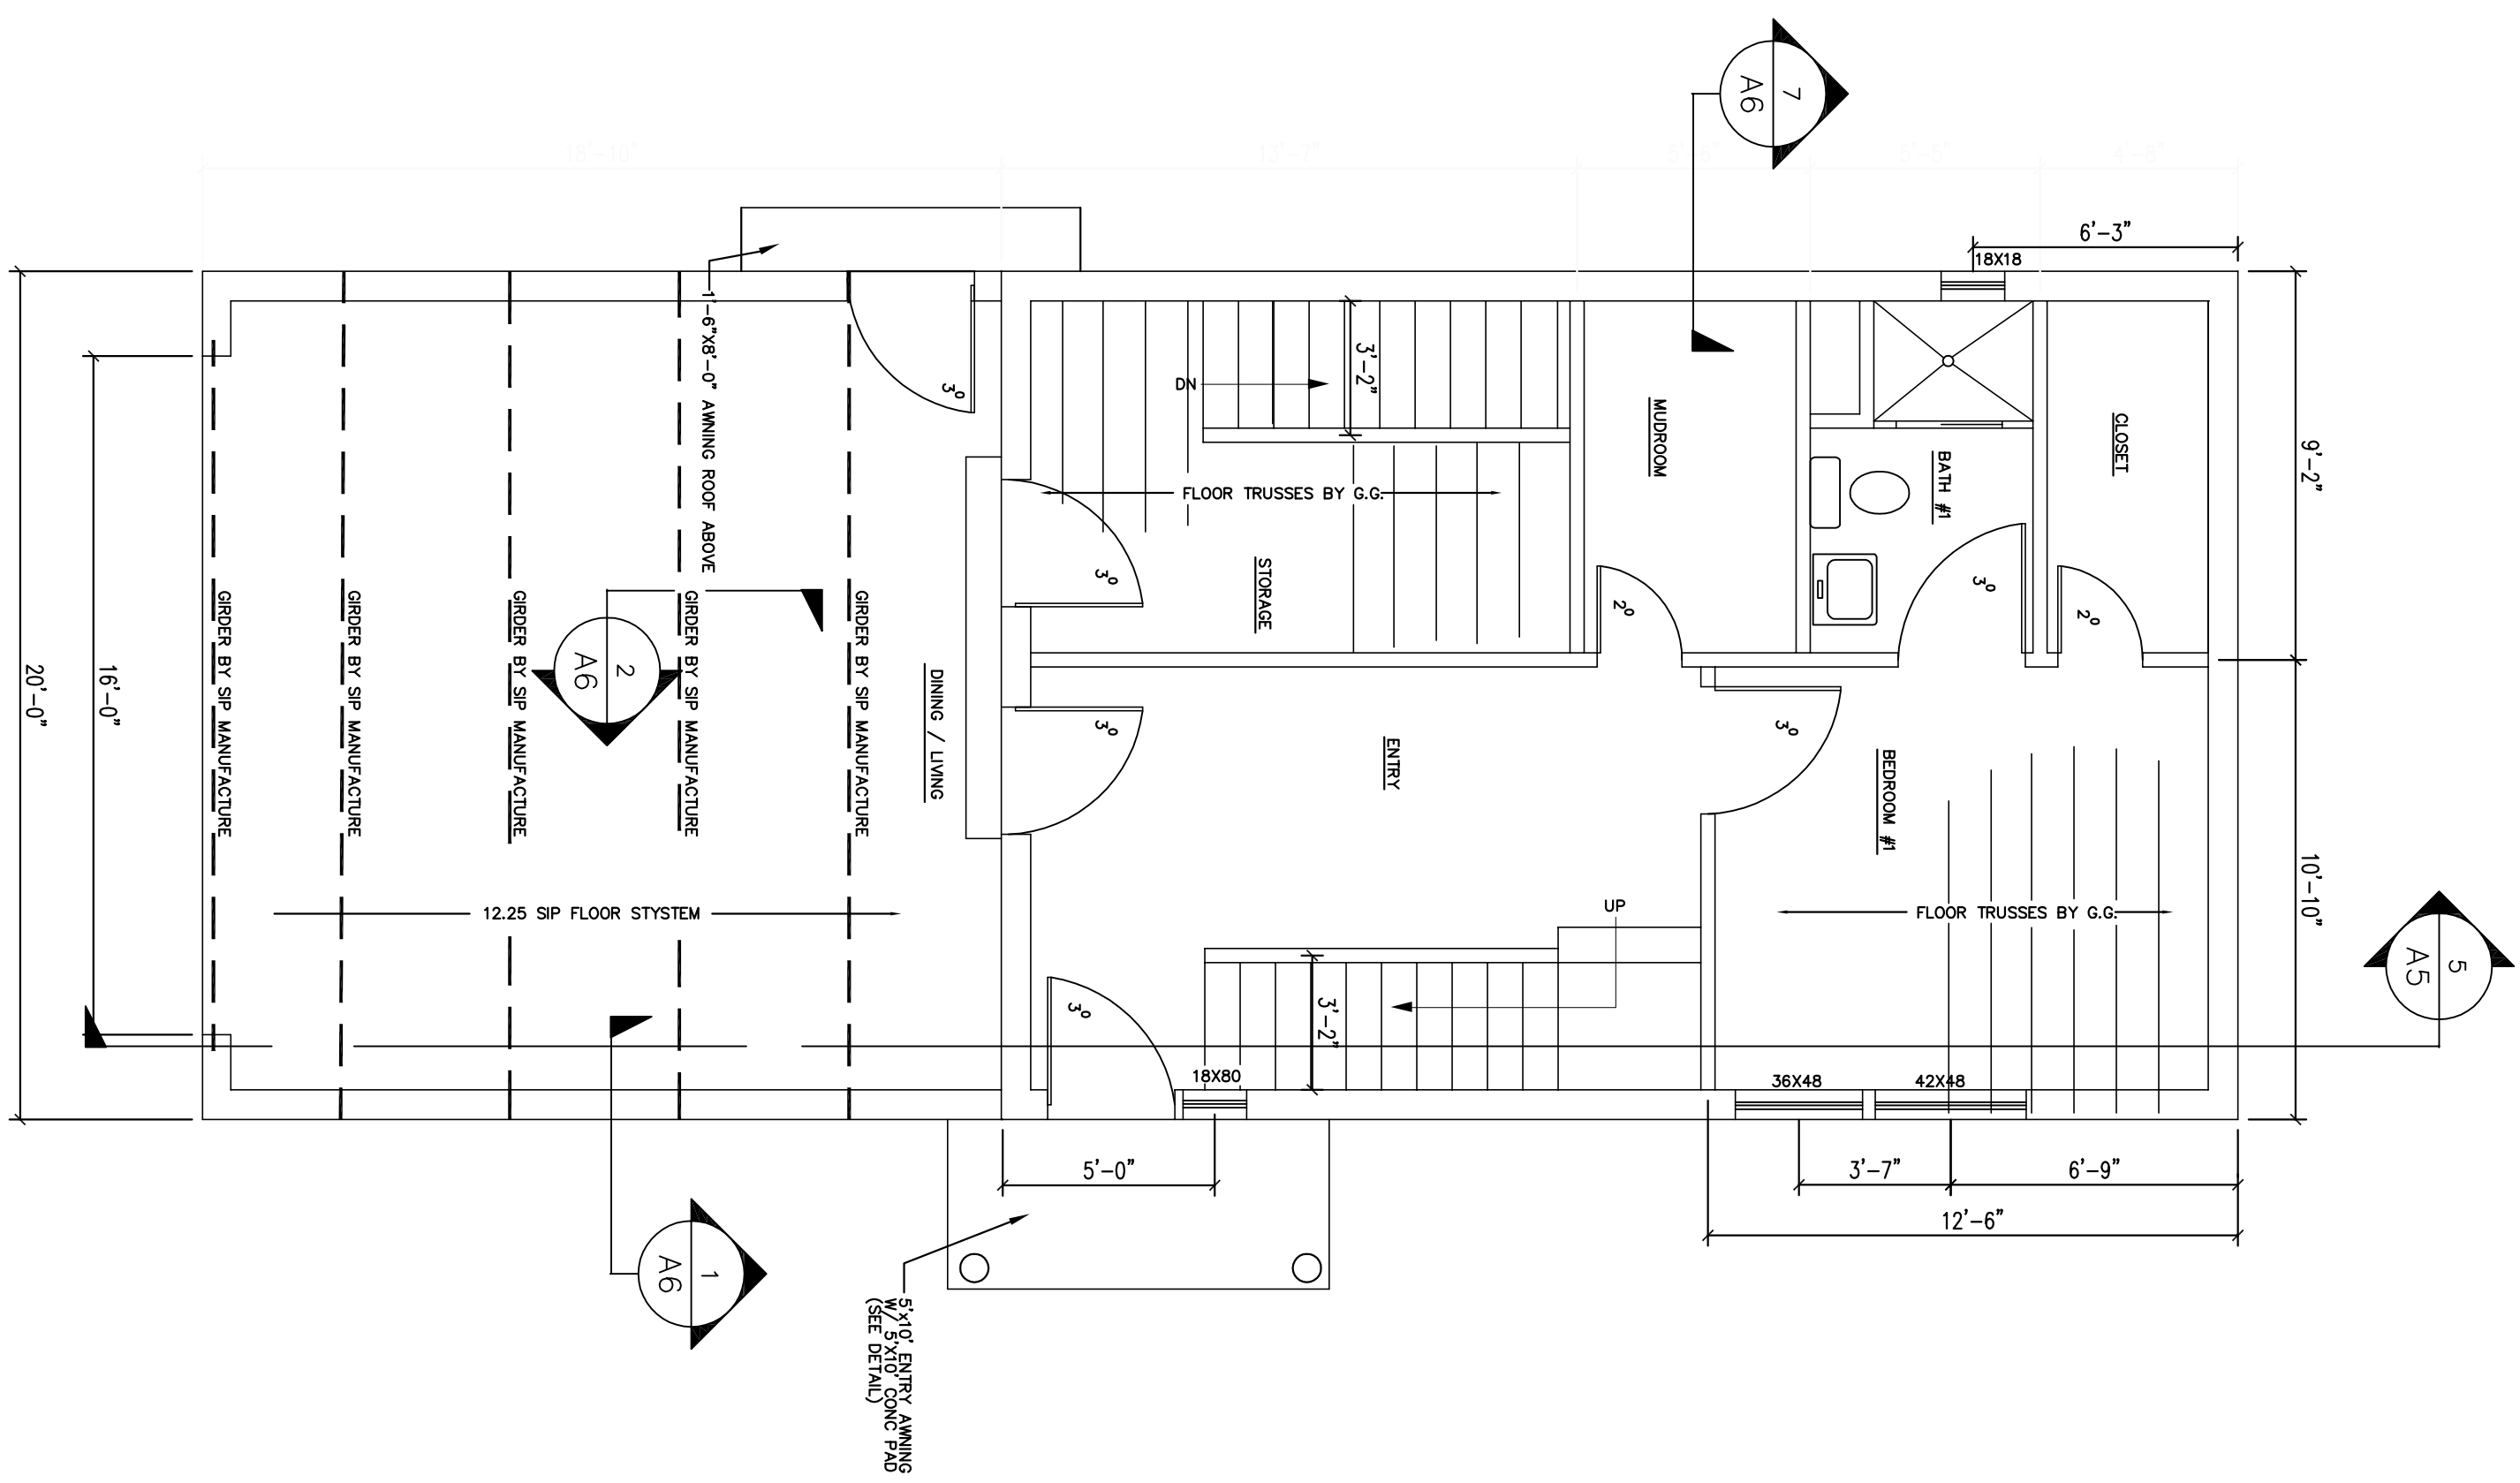

1ST FLOOR PLAN
 1/4"=1'-0"

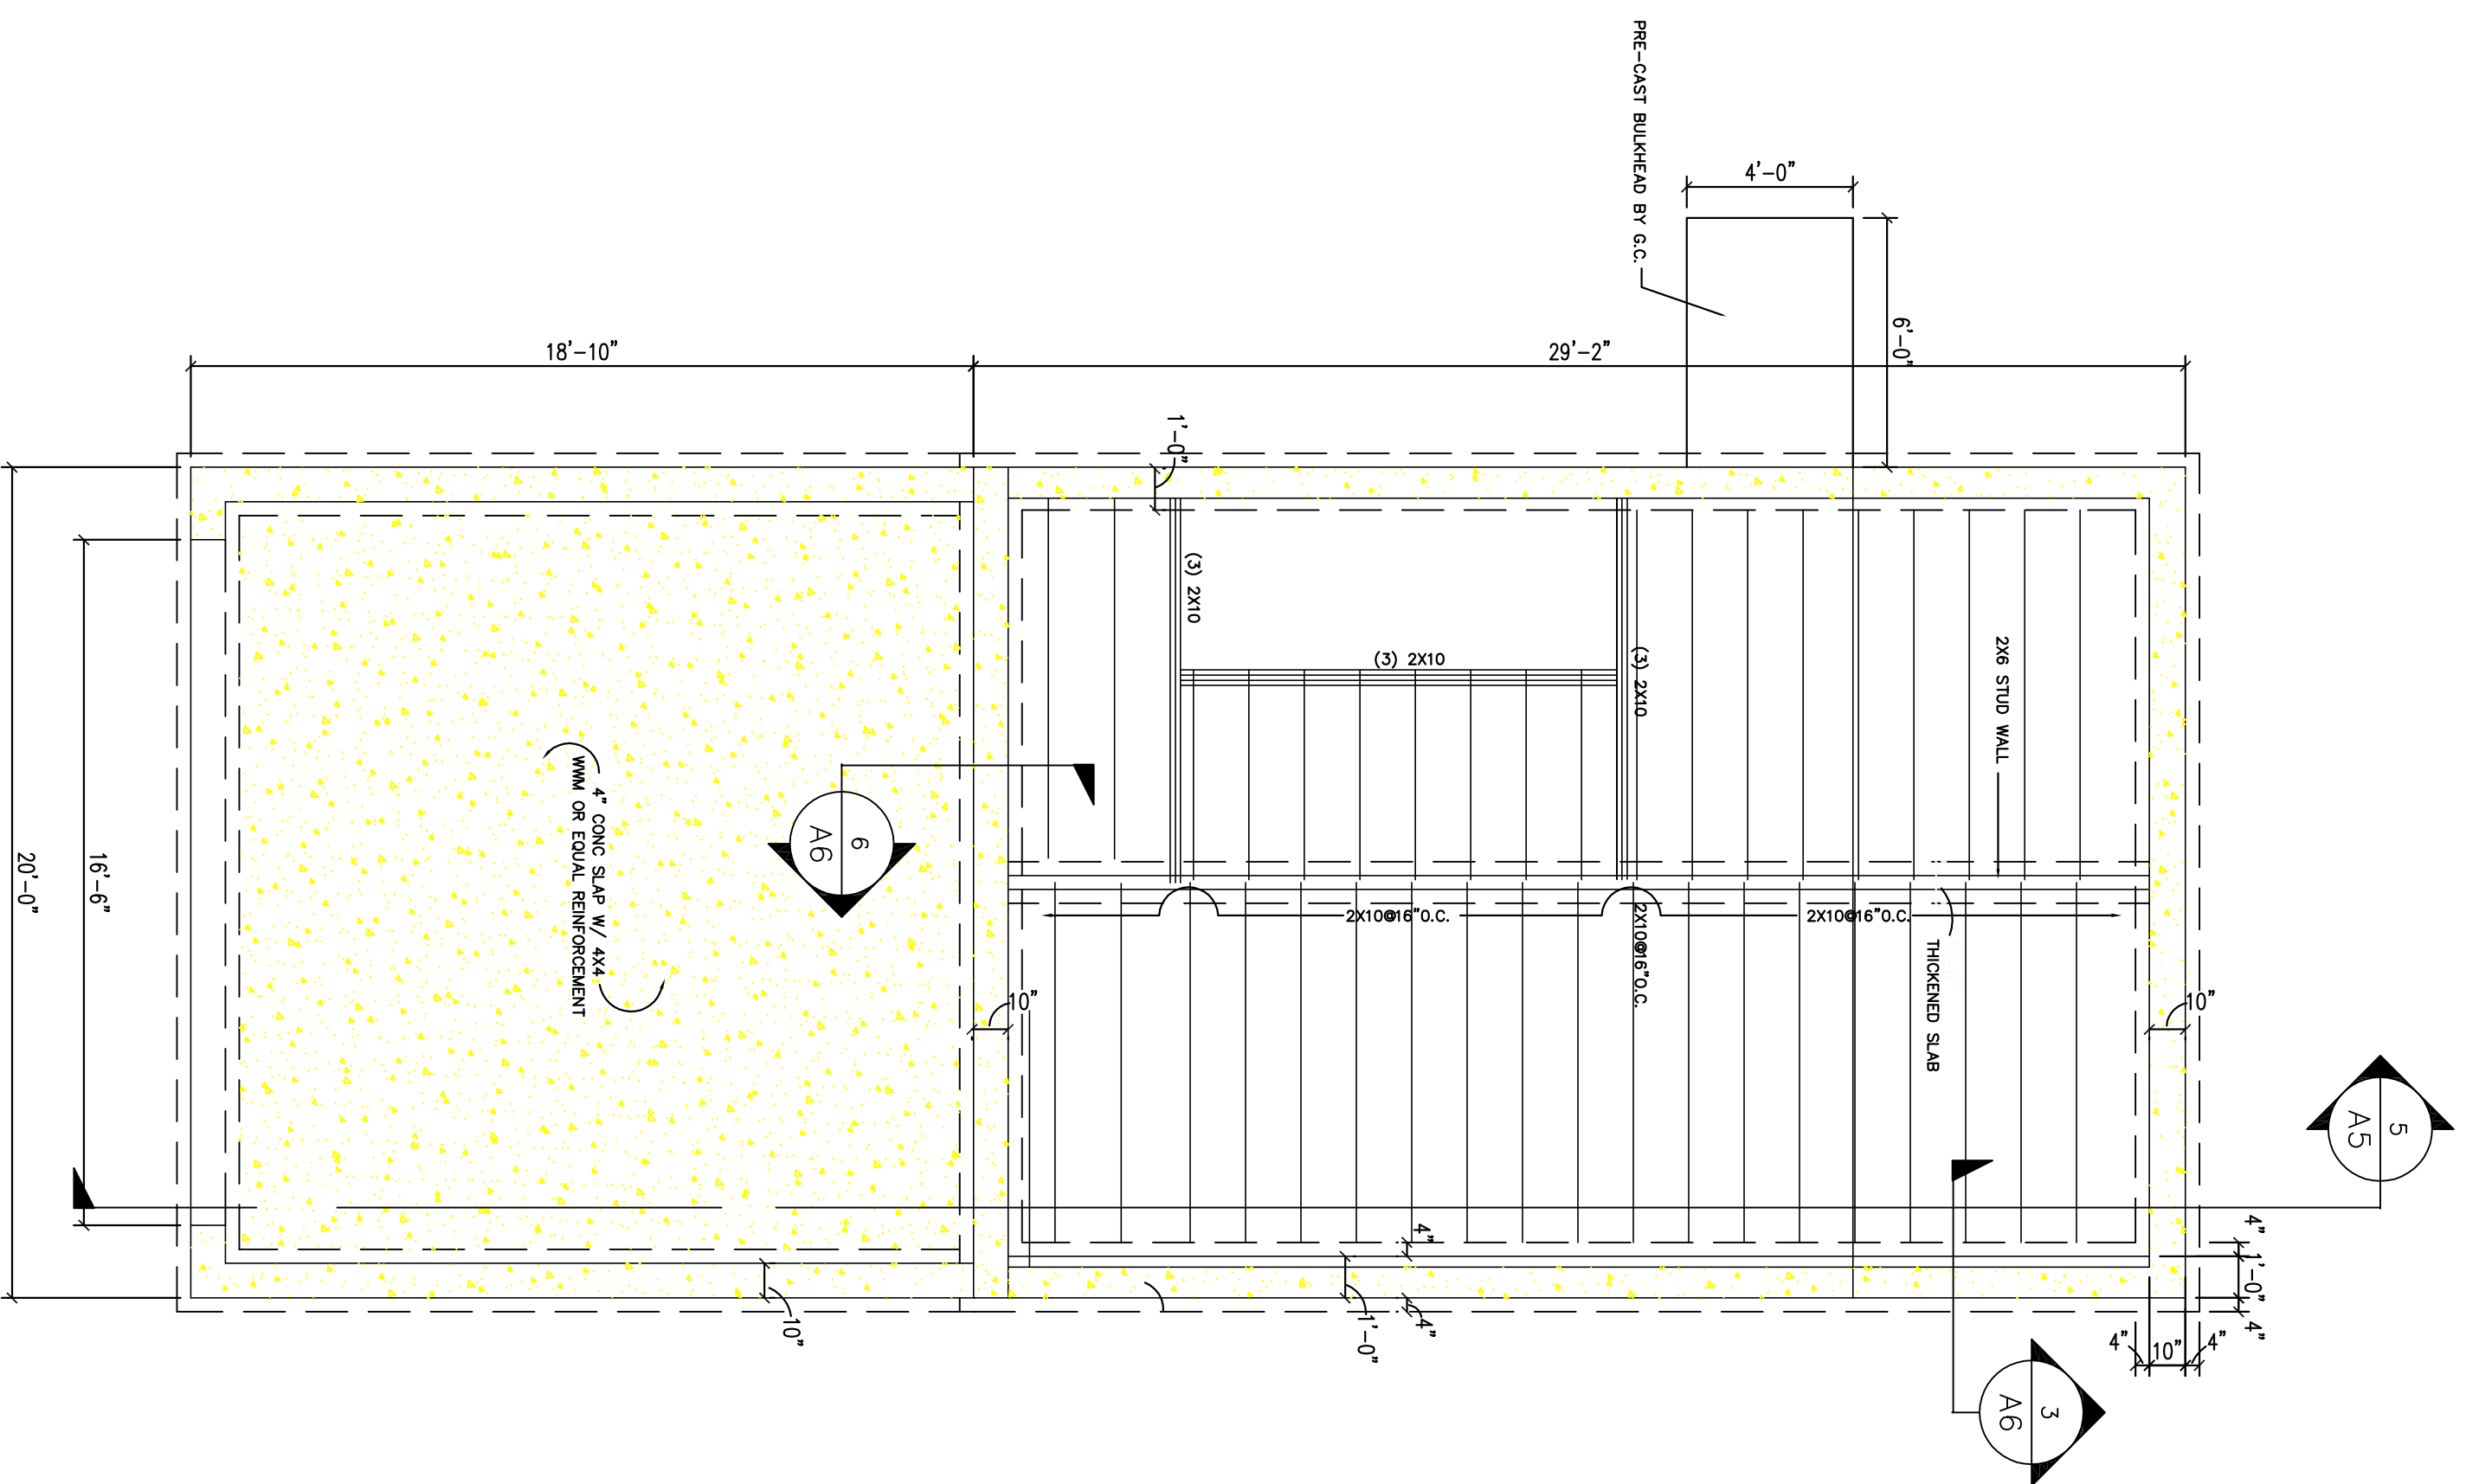

FOUNDATION PLAN
 1/4"=1'-0"

NOTE:
 THIS DRAWING IS PROVIDED FOR INFORMATIONAL PURPOSES ONLY. IT IS NOT TO BE USED FOR CONSTRUCTION. THE CONTRACTOR ASSUMES ALL RESPONSIBILITY FOR LOCAL CODE COMPLIANCE. ALL DIMENSIONS ARE TO FACE UNLESS OTHERWISE NOTED. ALL CLIENTS BASED UPON INFORMATION PROVIDED BY THE CLIENT. ALL DIMENSIONS AND LOCAL CODES. NONE OF THE EMPLOYEES OF PAC CAD DRAFTING SERVICES, INC. ARE REGISTERED ARCHITECTS, ENGINEERS OR LAND SURVEYORS. PAC CAD DRAFTING SERVICES, INC. IS NOT A PROFESSIONAL ENGINEERING OR ARCHITECTURAL FIRM. PAC CAD DRAFTING SERVICES, INC. WILL BE HELD HARMLESS FROM ALL CLAIMS, DAMAGES, LOSSES AND EXPENSES, INCLUDING ATTORNEY'S FEES AND/OR REASONABLE COSTS, MADE TO CLIENT AND/OR CONTRACTOR.