




FILE:	
TITLE:	BUILDING FLOOR PLANS
DRAWN:	SSA
DESIGNED:	SSA
SCALE:	AS NOTED
DATE:	04-10-13
TOWN:	PORTLAND
CODE:	
REVS:	1.
2.	
SHEET:	A-4

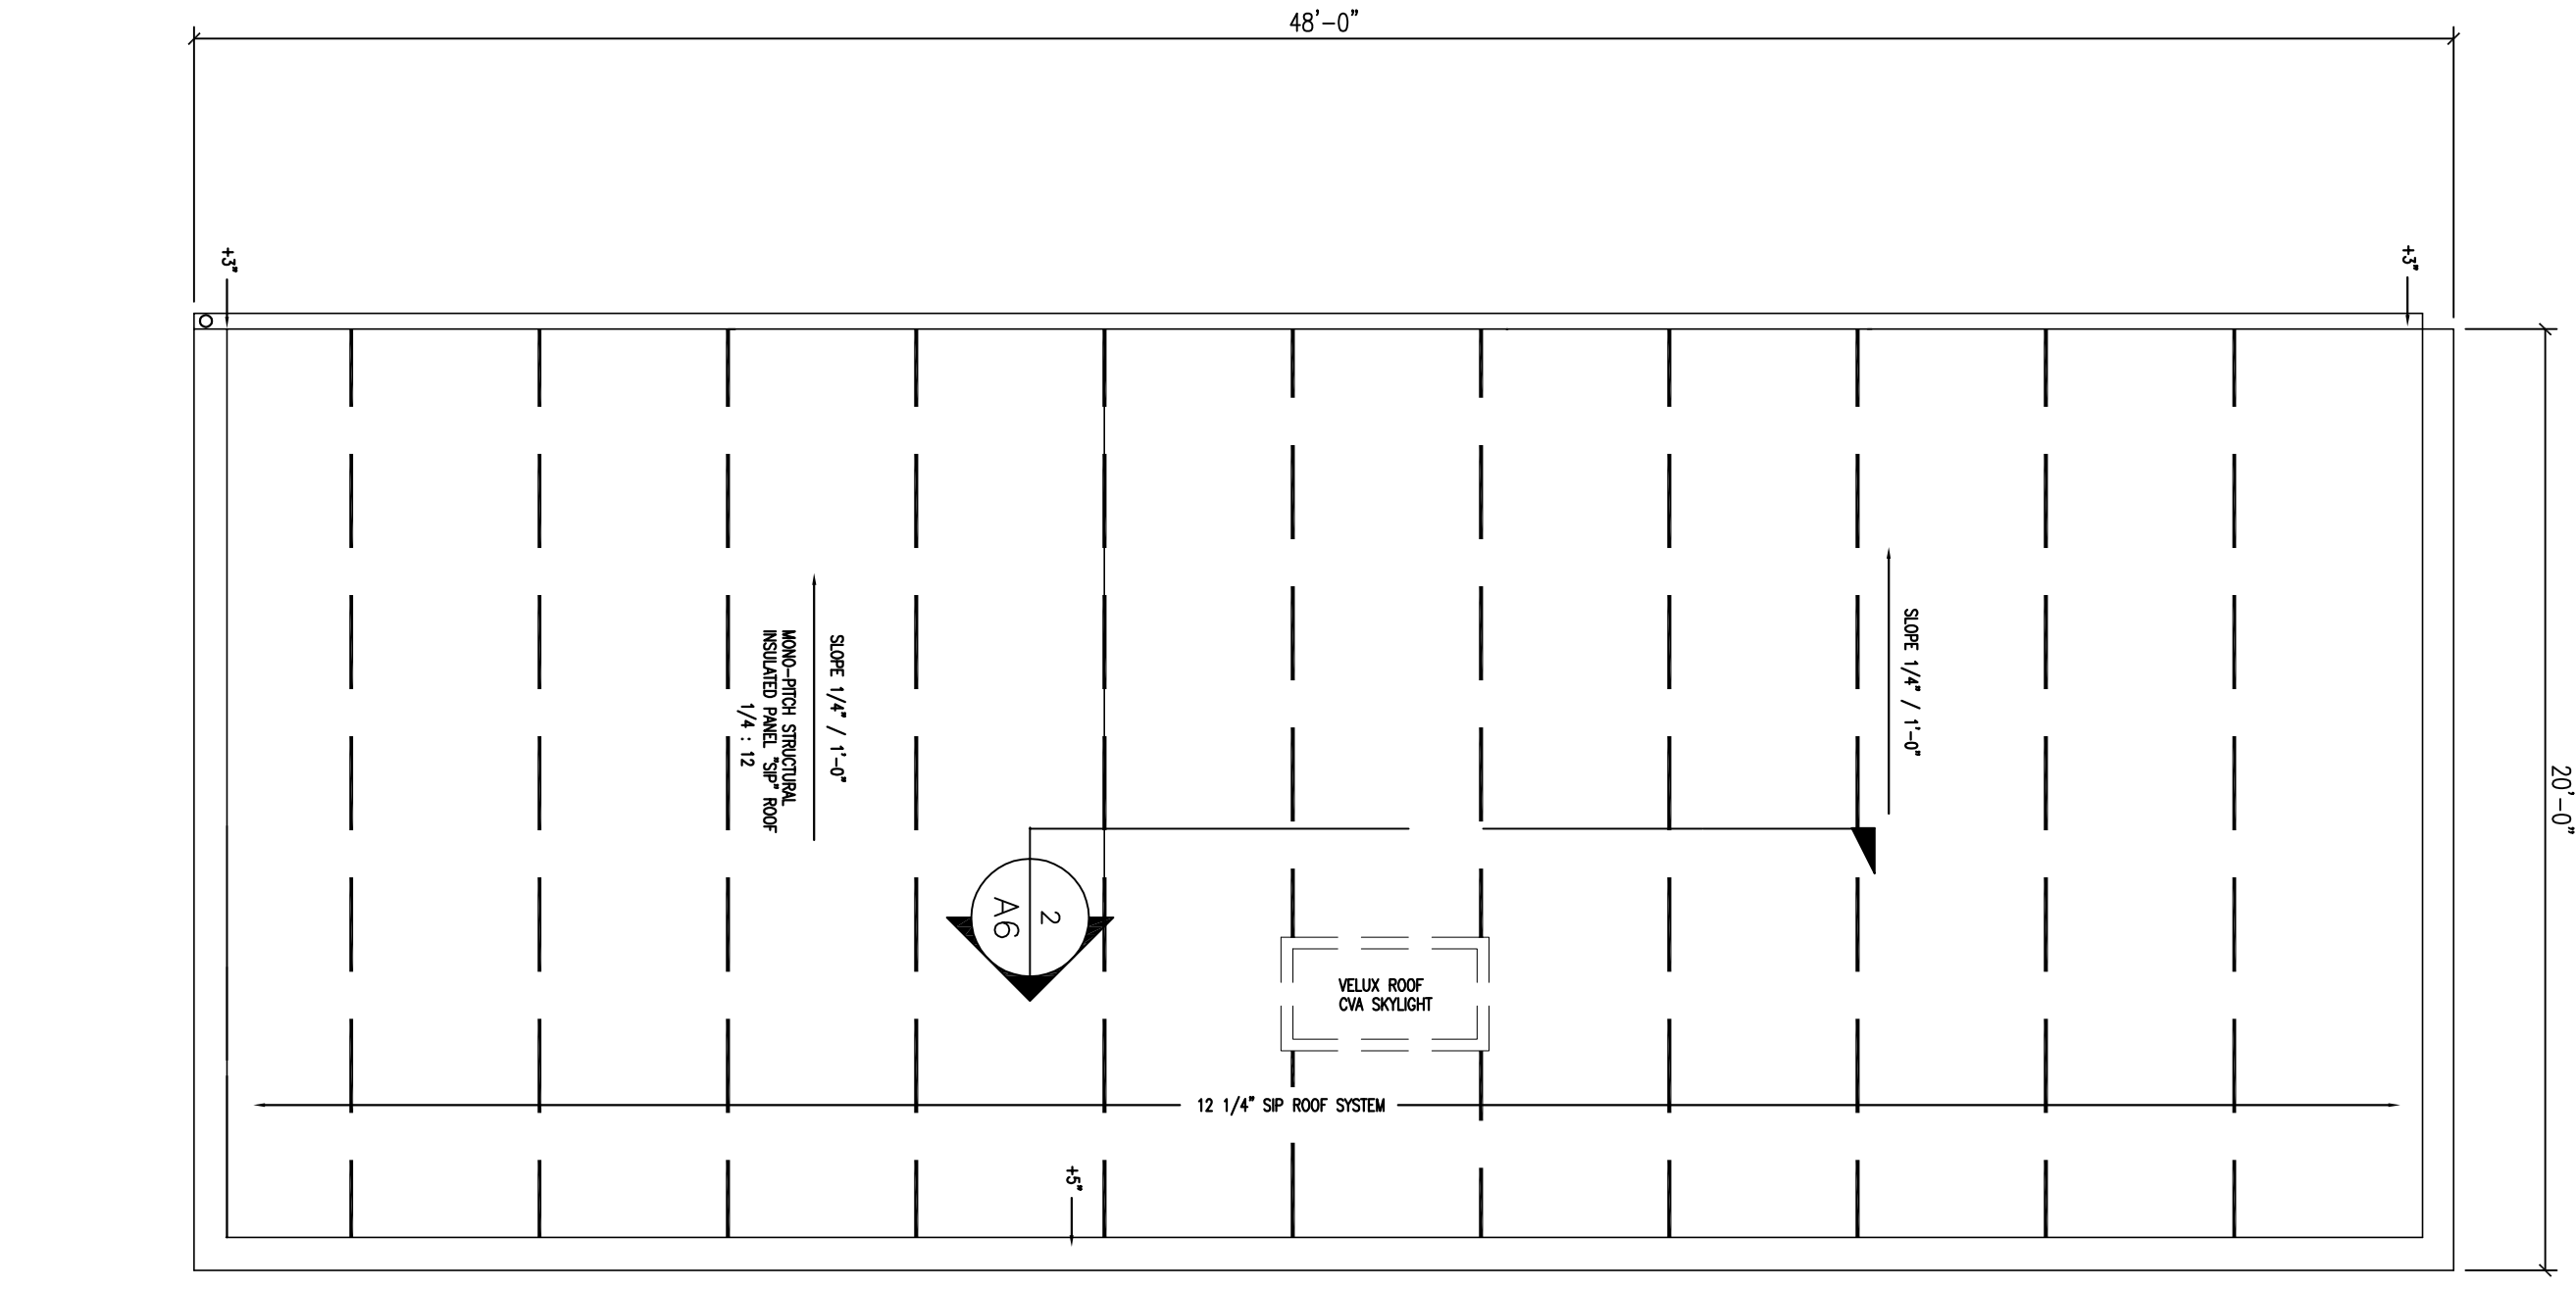

ROOF PLAN
 1/4"=1'-0"

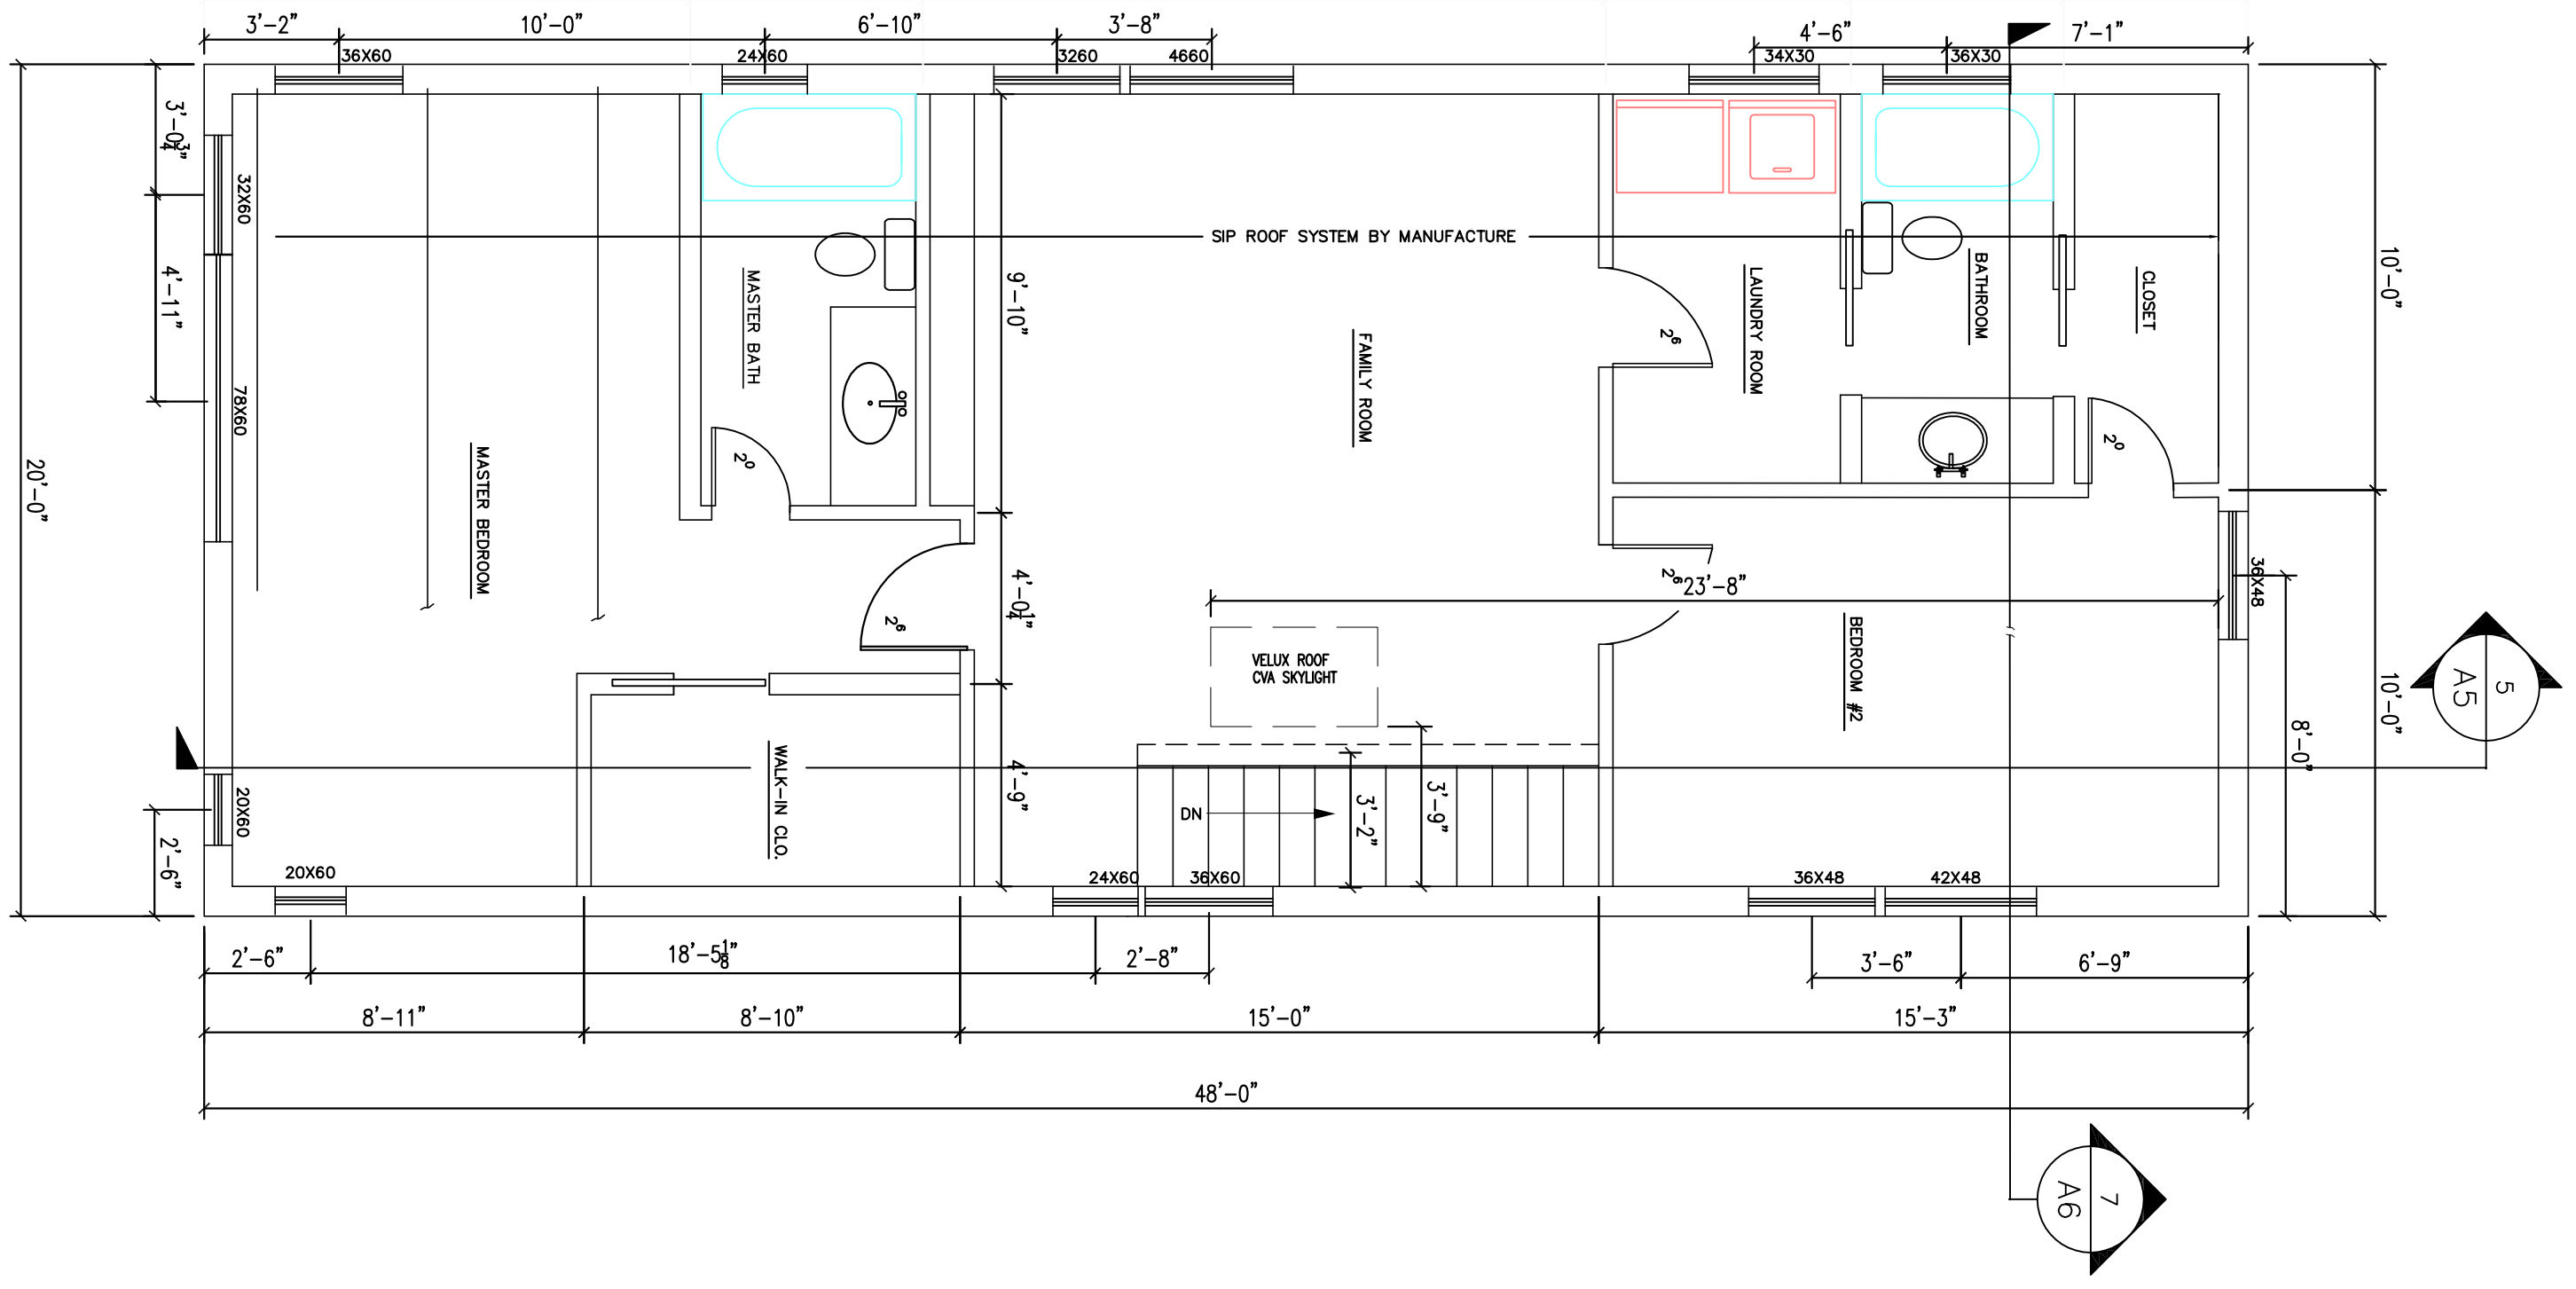

3RD FLOOR PLAN
 1/4"=1'-0"

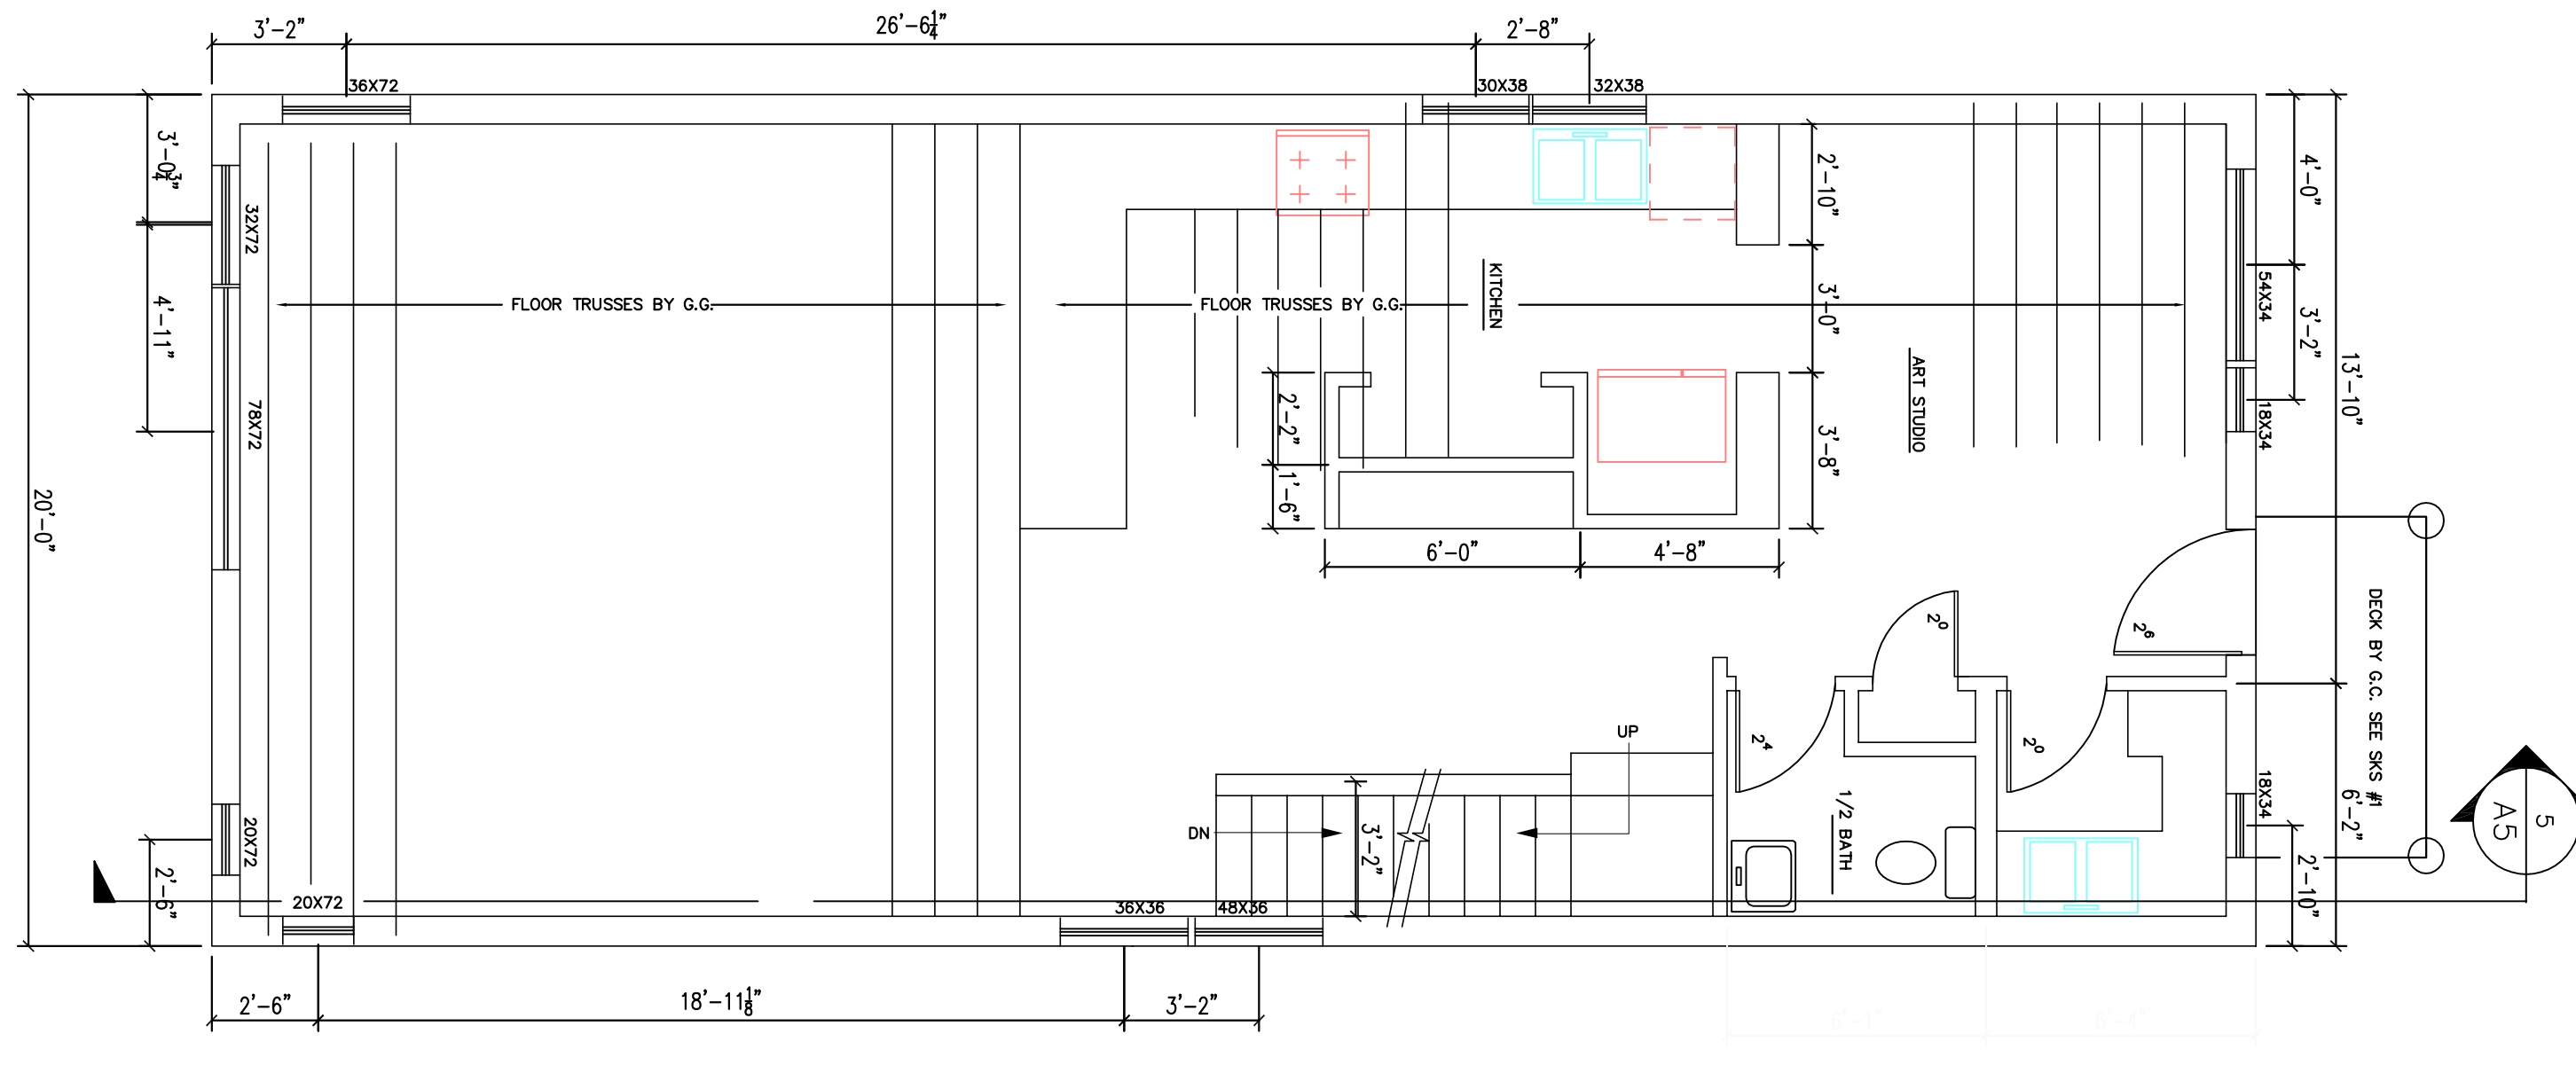

2ND FLOOR PLAN
 1/4"=1'-0"

NOTE:
 THIS DRAWING IS PROVIDED FOR INFORMATIONAL PURPOSES ONLY. IT IS NOT TO BE USED FOR CONSTRUCTION. THE CONTRACTOR ASSUMES ALL RESPONSIBILITY FOR LOCAL CODE COMPLIANCE. ALL DIMENSIONS AND FINISHES ARE BASED ON CLIENTS BASED UPON INFORMATION PROVIDED BY THE CLIENT AND LOCAL CODES. NONE OF THE EMPLOYEES OF PAC CAD DRAFTING SERVICES ARE REGISTERED ARCHITECTS, ENGINEERS OR LAND SURVEYORS. ANY CONTRACTOR BEFORE ACTUAL CONSTRUCTION BY CLIENT AND/OR CONTRACTOR BEFORE ACTUAL CONSTRUCTION BEING PAC CAD DRAFTING SERVICES, INC. WILL BE HELD HARMLESS FROM ANY AND ALL CLAIMS, DAMAGES, LOSSES AND EXPENSES AND/OR REVISIONS MADE TO PLANS BY CLIENT AND/OR CONTRACTOR.