


ROOF PLAN

1/4"=1'-0"

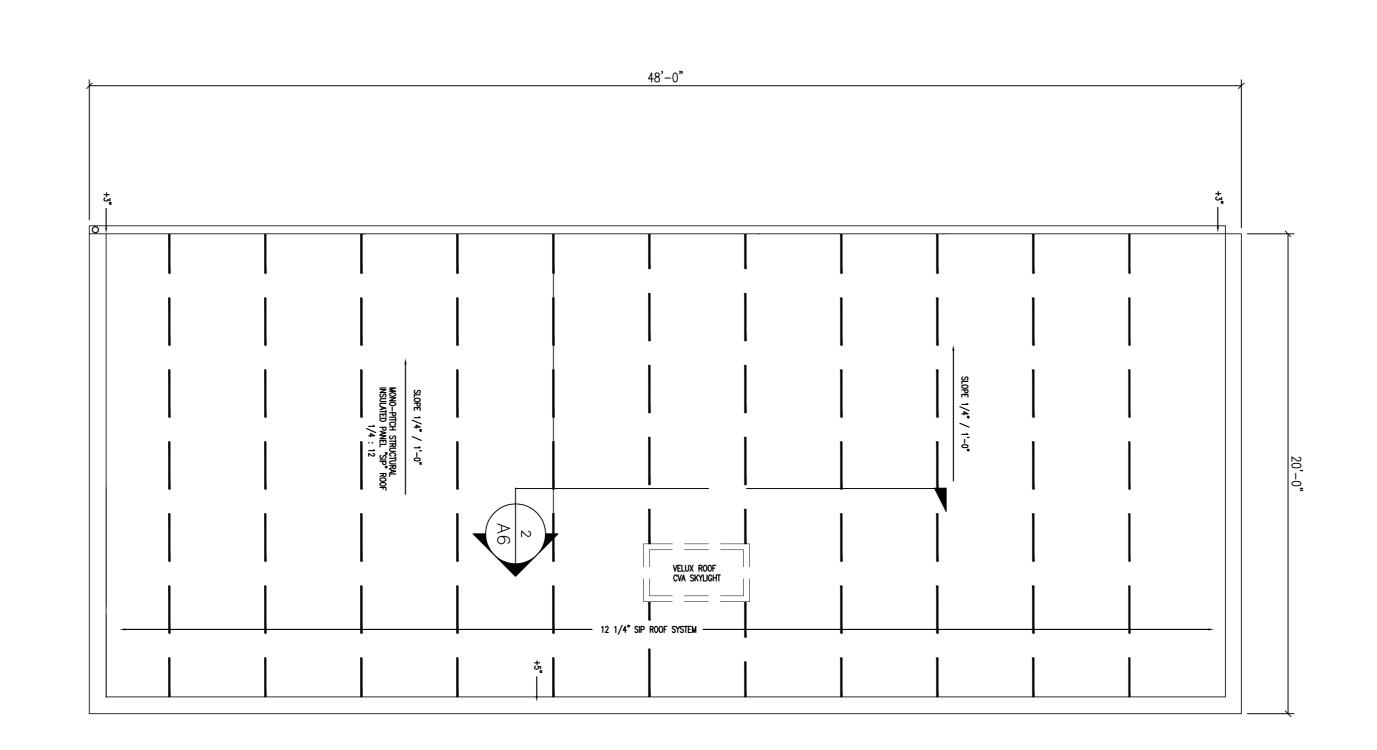

| FILE: SHEET: A-4 | TITLE: BUILDING FLOOR PLANS | DRAWN: SSA | DESIGNED: SSA | SCALE: AS NOTED | DATE: 04-10-13 | TOWN: PORTLAND | CODE: | REVS: | 1. | |
|------------------------|-----------------------------|------------|---------------|-----------------|----------------|----------------|-------|-------|----|--|
|------------------------|-----------------------------|------------|---------------|-----------------|----------------|----------------|-------|-------|----|--|



PROPERTY OF