



DOTTED LINES REPRESENT EXISTING - SOLID LINES REPRESENT NEW WORK

LEFT ELEVATION

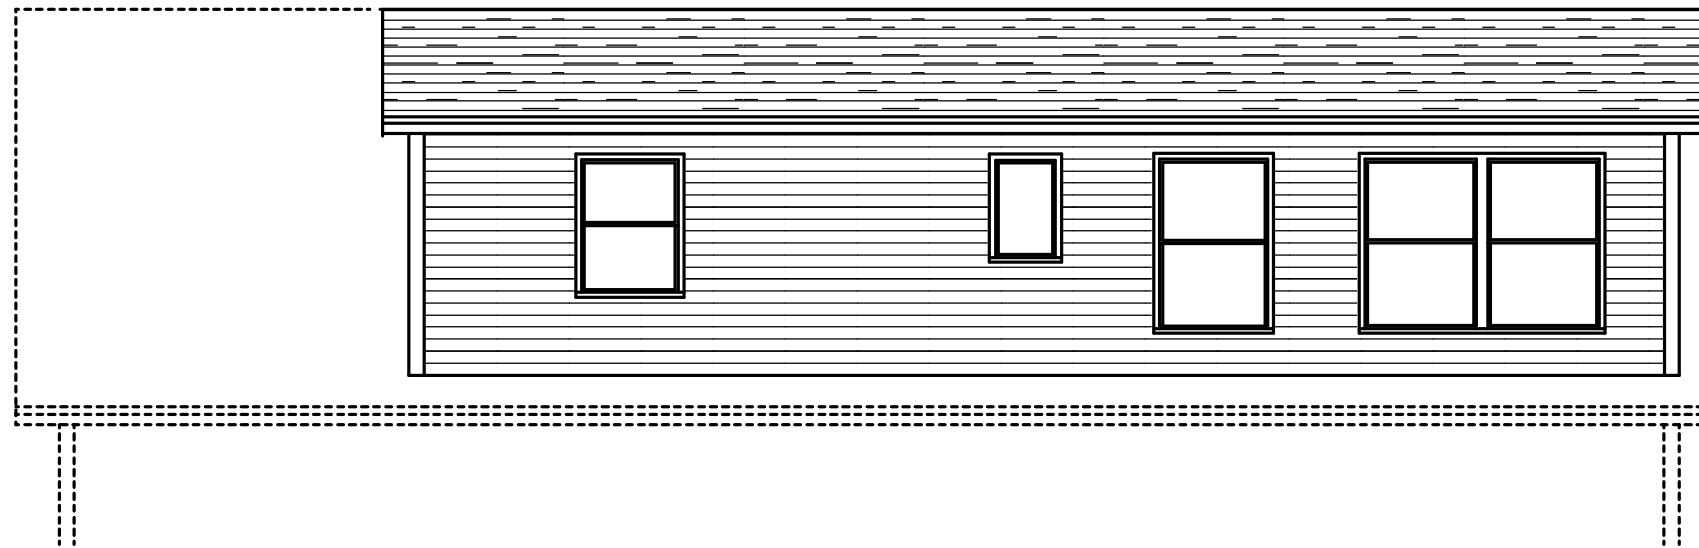

RIGHT ELEVATION

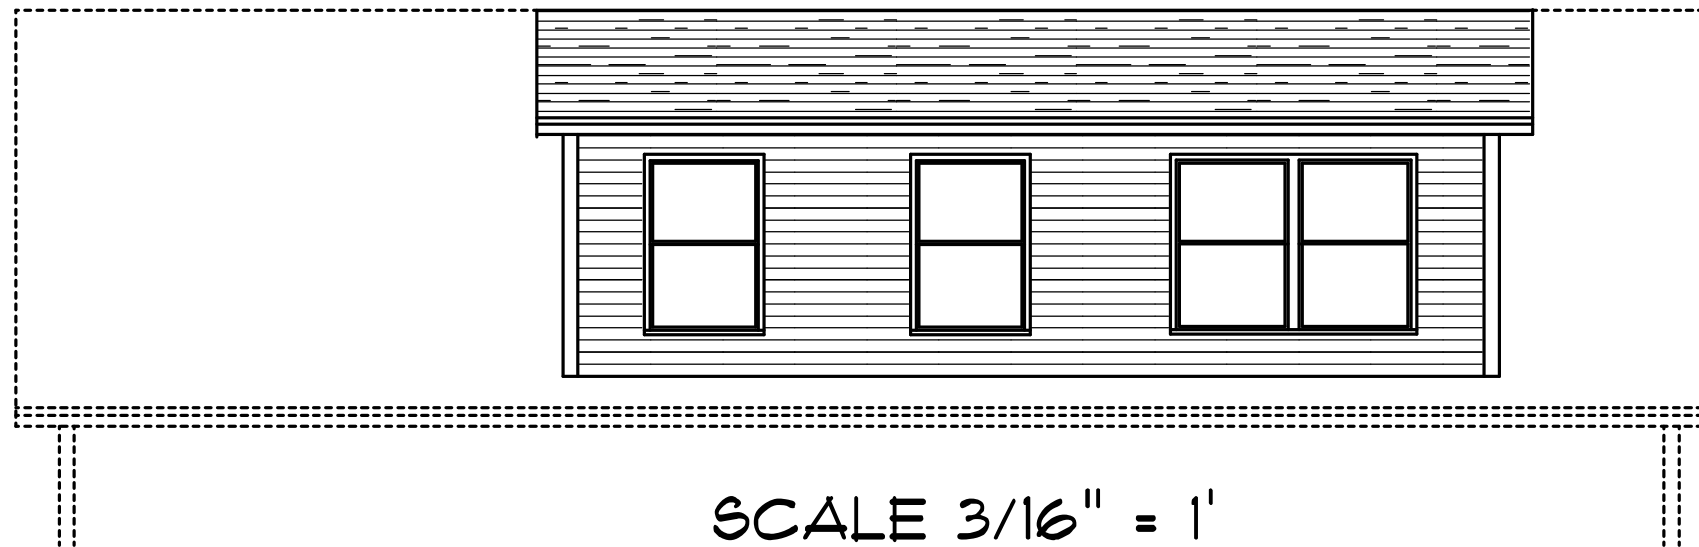

SCALE 3/16" = 1'

FRONT AND REAR ELEVATIONS

