


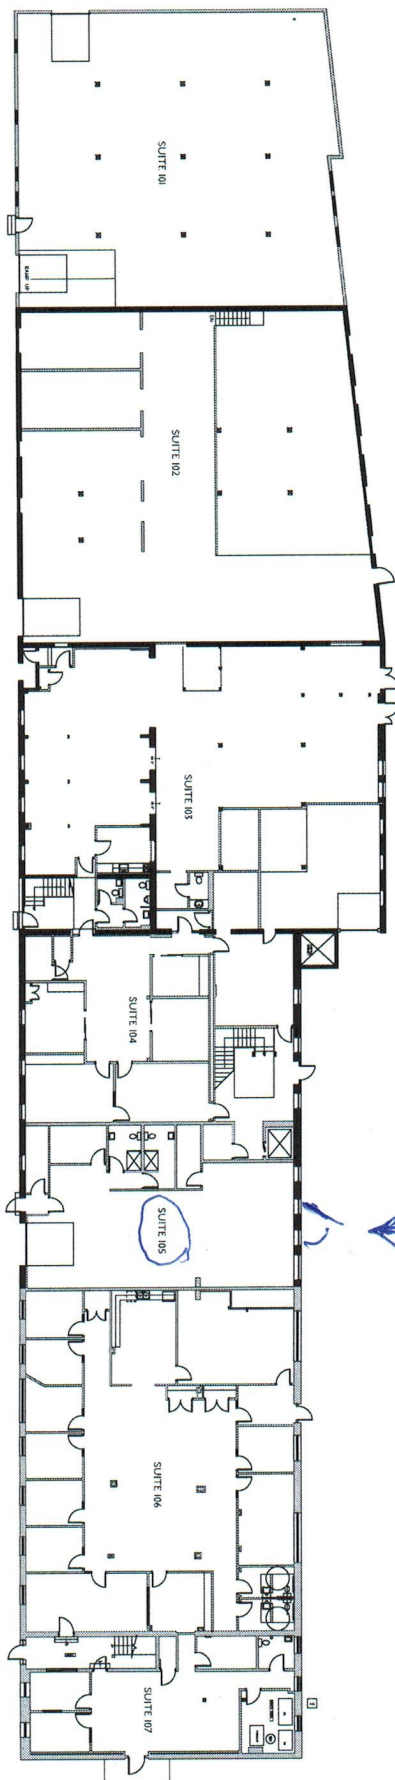

Reviewed for Code Compliance
Inspections Division
Approved with Conditions

Date: 02/12/15



*Kitchen & Millwork
RFR's Drawing*

*New Brick
Door*



ARCHITECTURE
INTERIOR DESIGN
PLANNING

49 DARTMOUTH STREET
PORTLAND, MAINE 04101
www.pdtarchs.com

© 2013 PDT Architects

J.B. Brown & Sons
65 - 85 West Commercial Street, Portland, Maine

FIRST FLOOR PLAN

JOB # 13100
DATE 31 DECEMBER 2013
SCALE: NOT TO SCALE

AI

SYSTEMS STAFF FOLDER/ERIC/BROWN_IB JV COMM_2013/65-85 WCOMM_COMPOSITE_FIRST FLOOR.DWG Tuesday, January 14, 2014 2:20:41 PM 00059 ERIC ROSMUSSEN