



1 SITE PLAN
Scale: 1" = 20 ft


PROPERTY LINE
SETBACKS

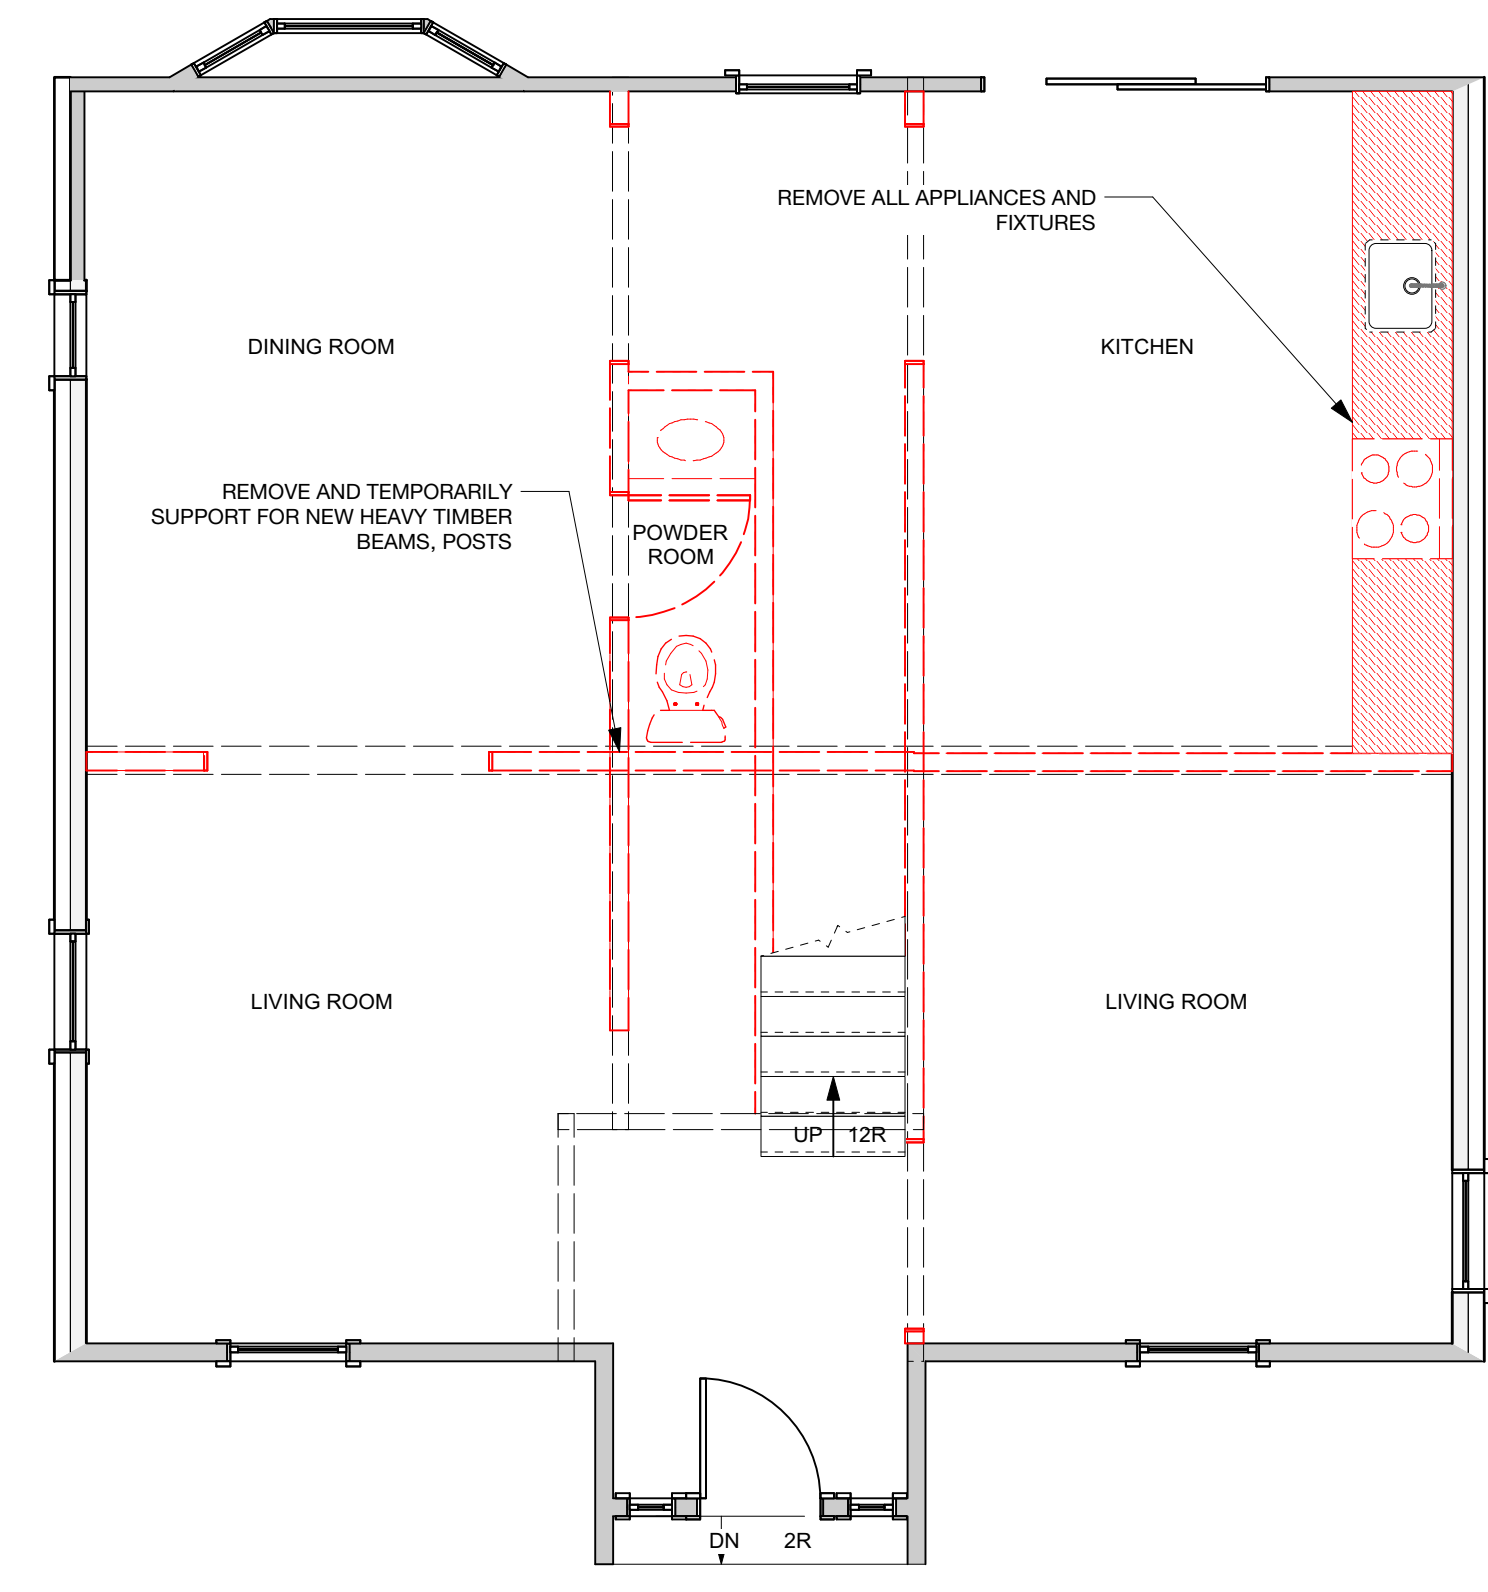

3 FIRST FLOOR DEMO
Scale: 1/4" = 1'-0"

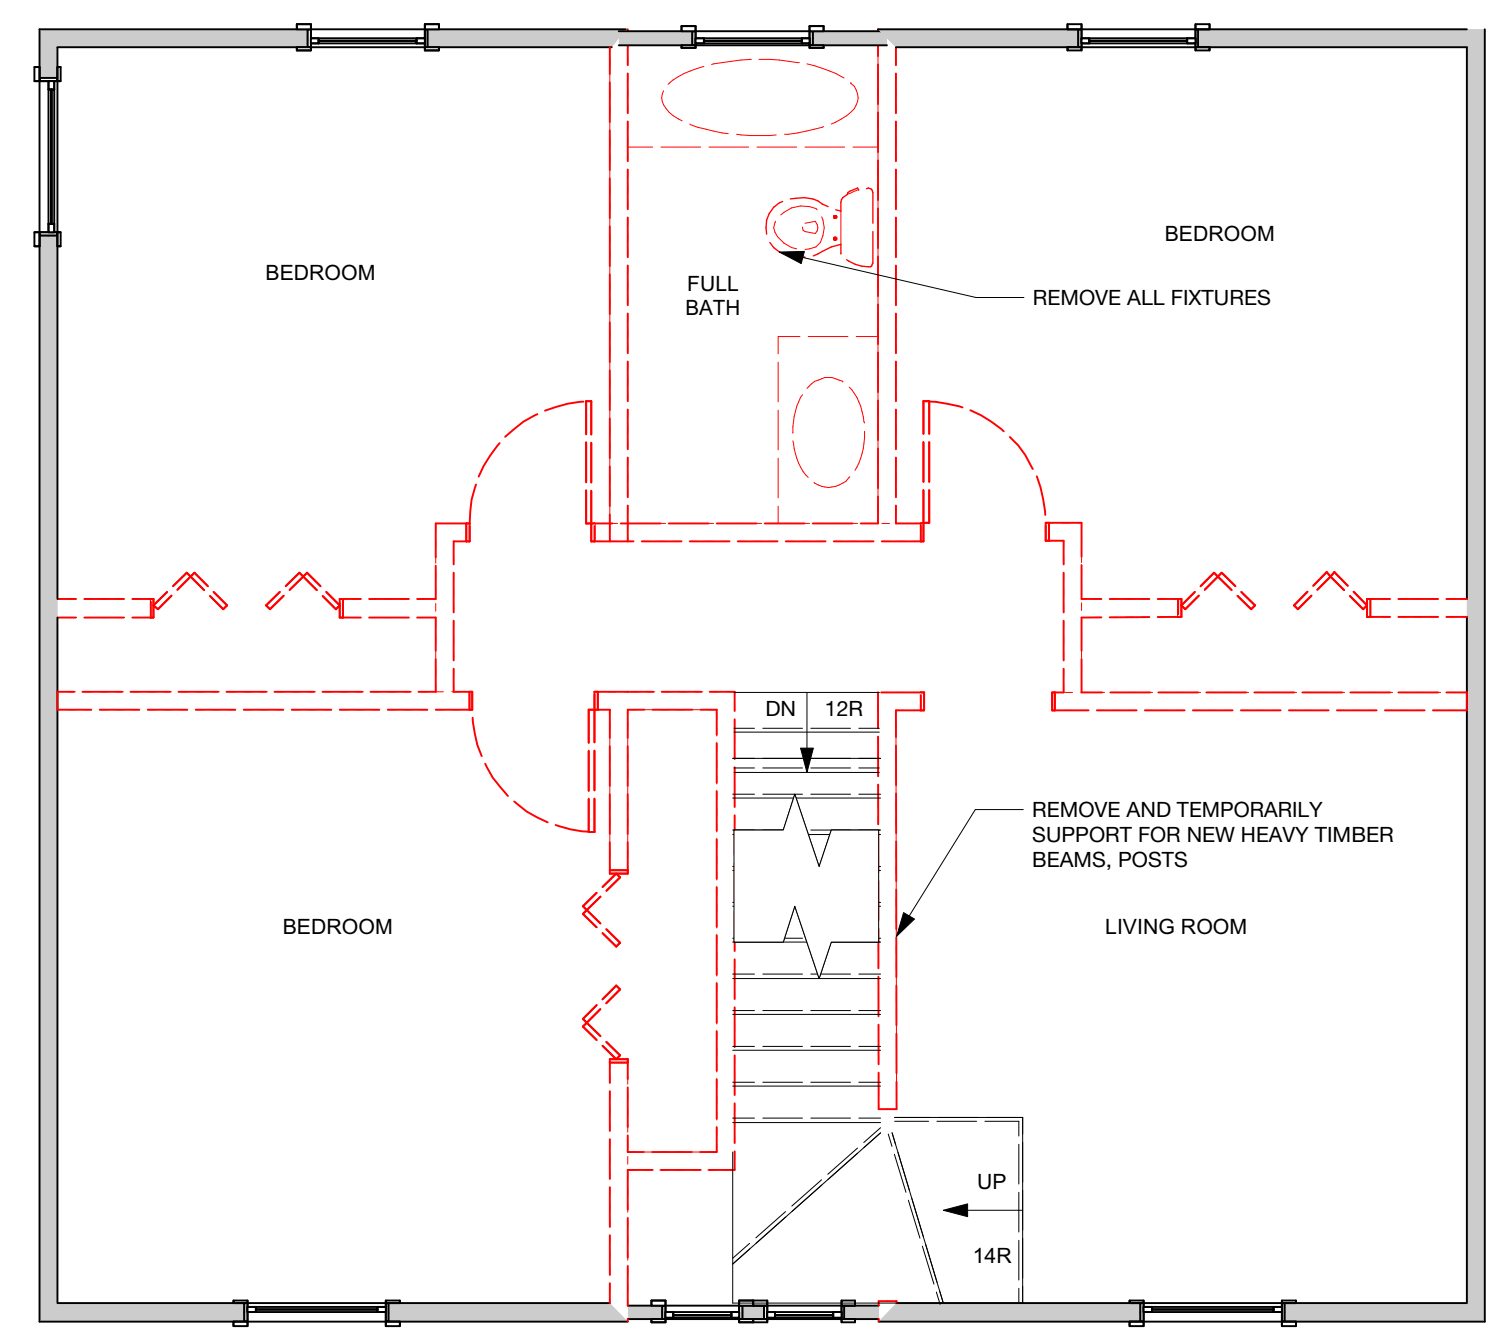

4 SECOND FLOOR DEMO
Scale: 1/4" = 1'-0"

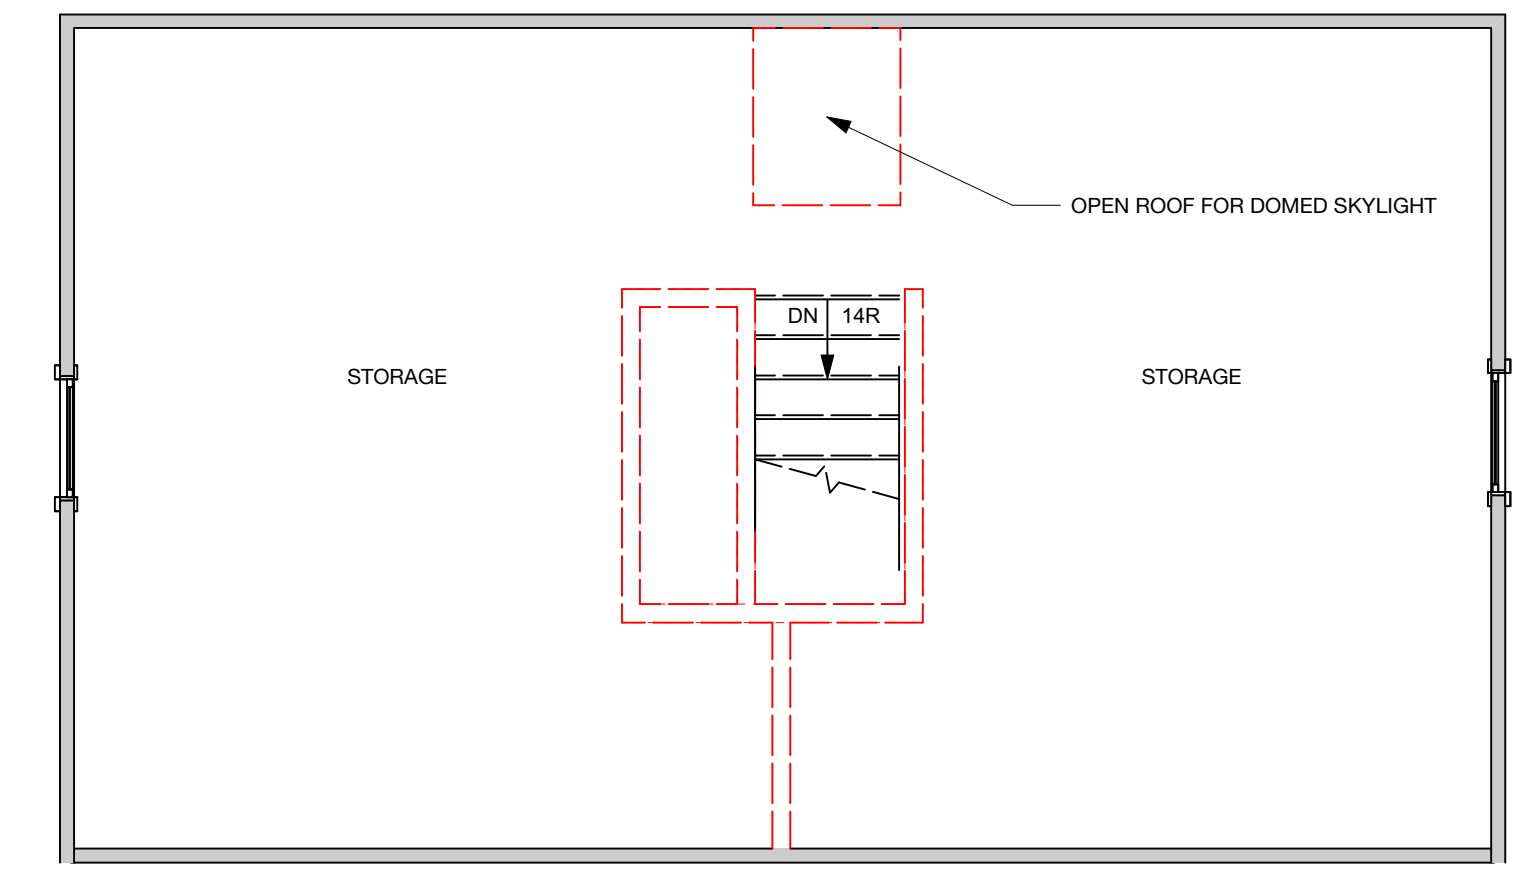

5 THIRD FLOOR DEMO
Scale: 1/4" = 1'-0"

PERMIT SET

| | | | |
|---|--|-------------------------------------|--------------------------------|
| Design Firm CORNERSTONE BUILDING & RESTORATION | Project Title 18 SUMMER STREET PORTLAND, MAINE | Sheet Status PROGRESS SET | |
| | | Project Number | Date 09-02-2017 |
| Revisions 1 2 3 | Sheet Title SITE & DEMO PLANS | Sheet Scale 1/4" = 1'-0" UNO | Sheet No. A0.1 |
| | | Drawn By | CAD File Number CLIENT PLAN |