

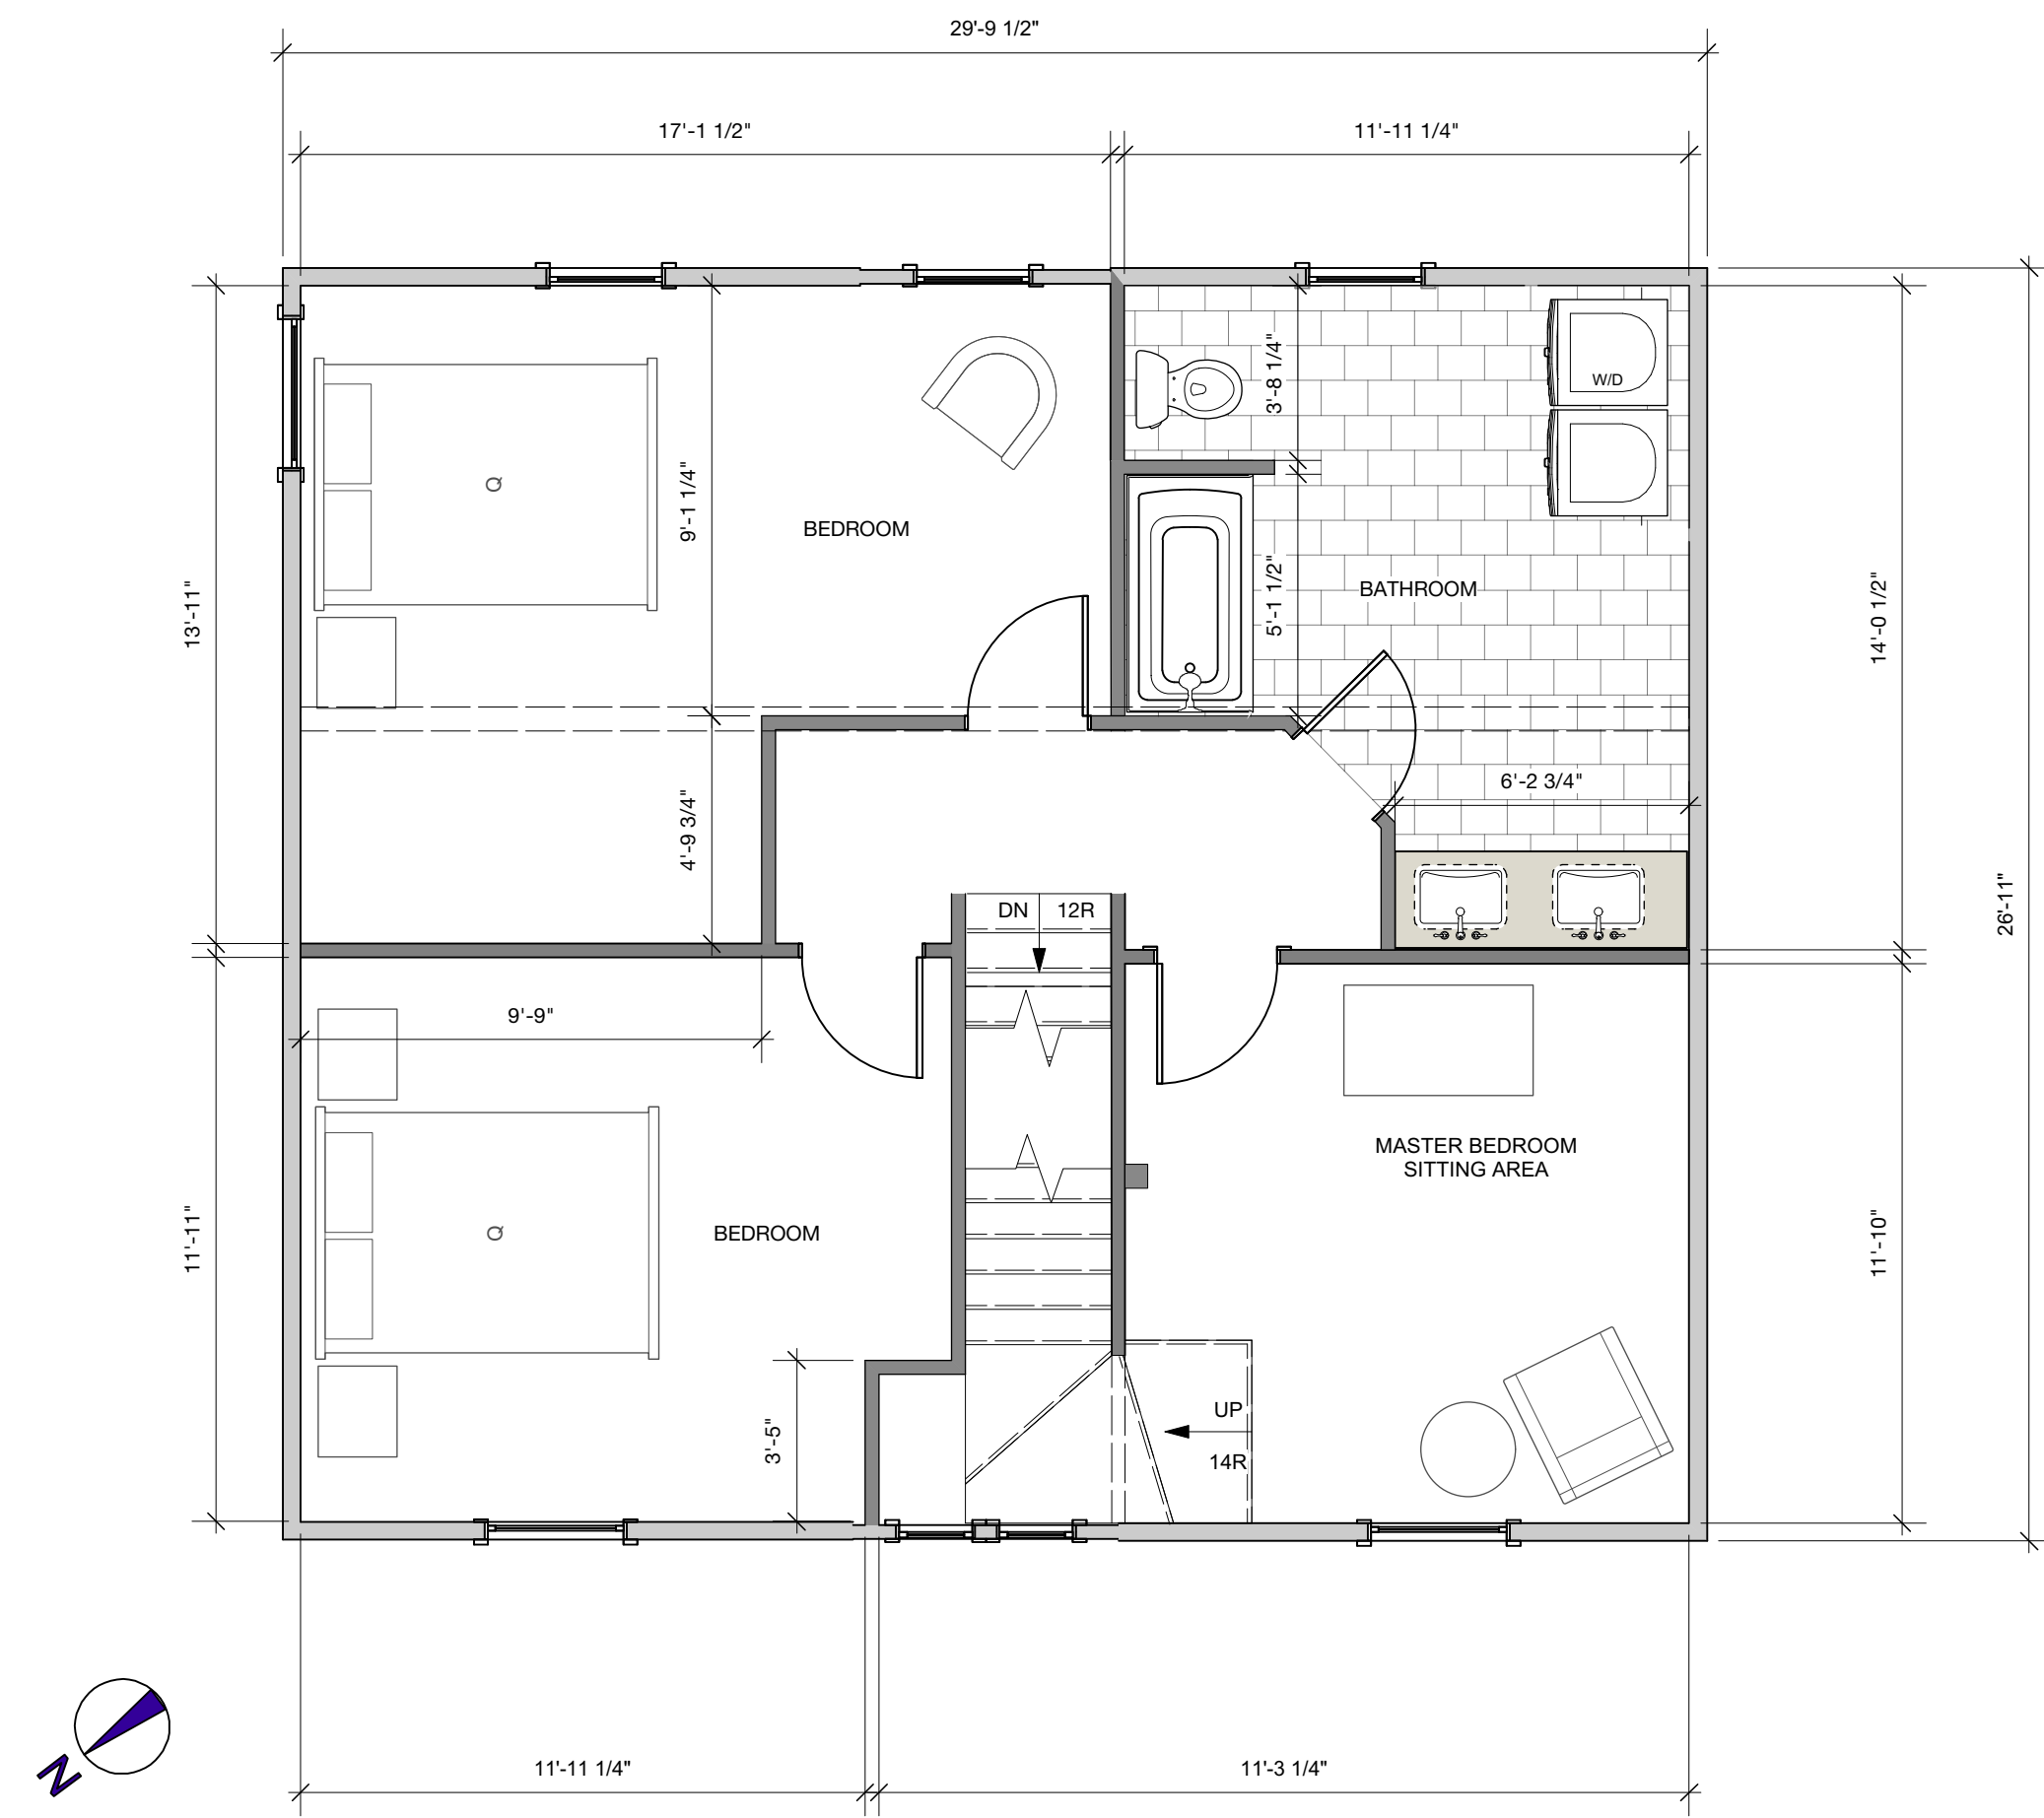


1 FIRST FLOOR
Scale: 1/4" = 1'-0"

 

2 SECOND FLOOR
Scale: 1/4" = 1'-0"

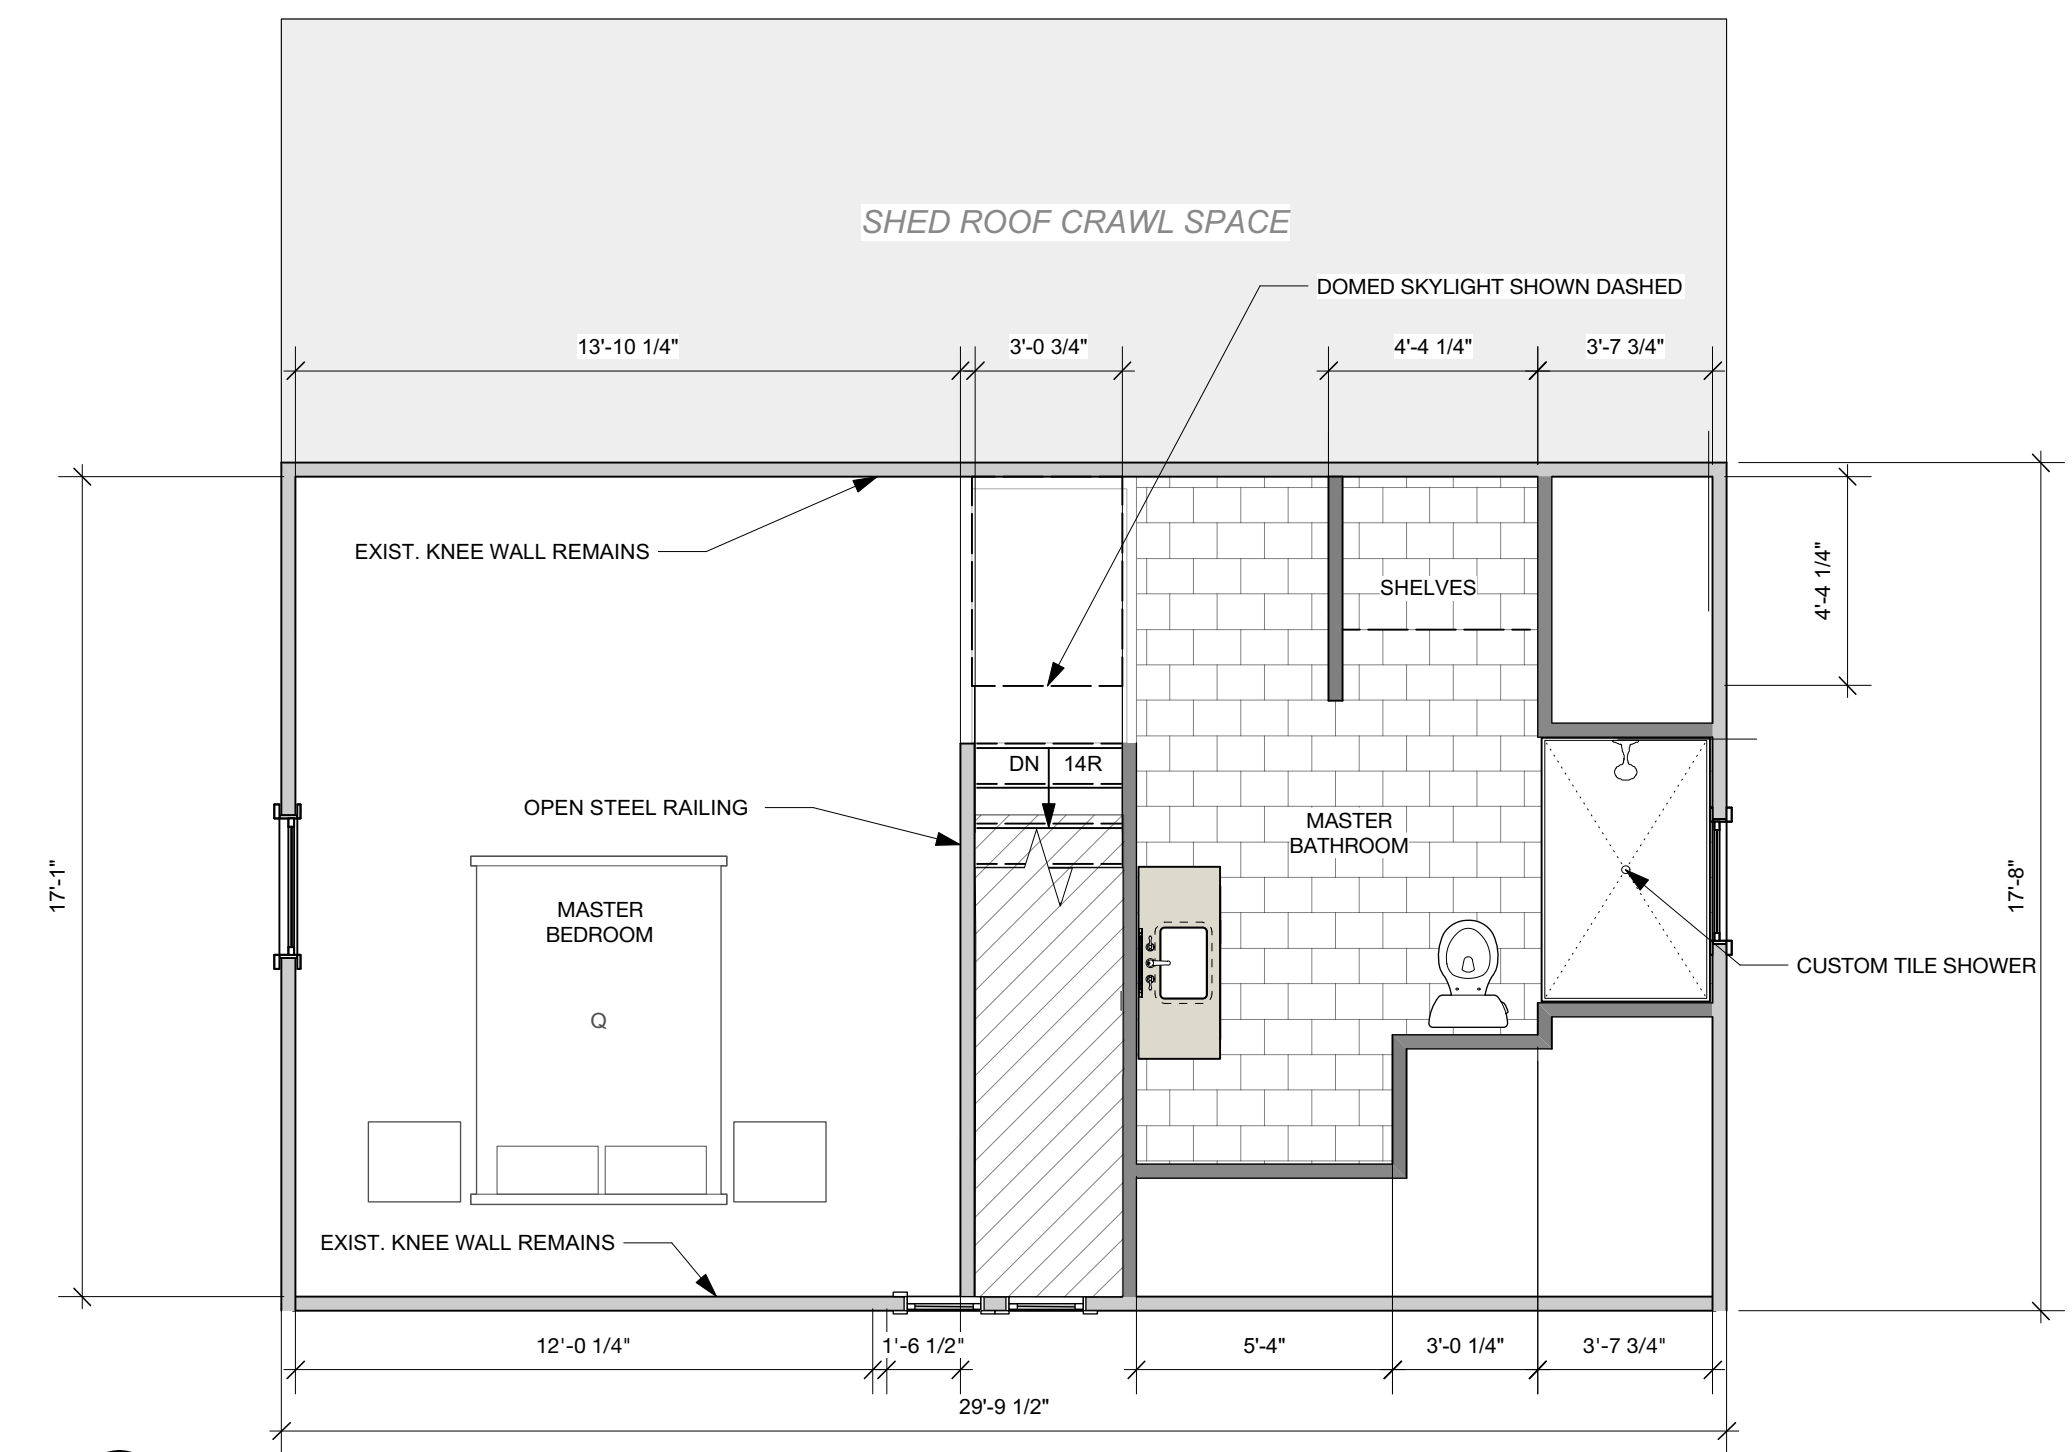

3 THIRD FLOOR
Scale: 1/4" = 1'-0"



4 NORTH ELEVATION
Scale: 1/4" = 1'-0"



5 EAST ELEVATION
Scale: 1/4" = 1'-0"



6 SOUTH ELEVATION
Scale: 1/4" = 1'-0"

PERMIT SET

Design Firm CORNERSTONE BUILDING & RESTORATION	Project Title 18 SUMMER STREET PORTLAND, MAINE	Sheet Status PROGRESS SET	Date 09-02-2017
		Project Number	Sheet No.
		Drawn By	Sheet Scale 1/4" = 1'-0" UNO
Revisions 1 2 3	Sheet Title FLOOR PLANS & ELEVATIONS	CAD File Number CLIENT PLAN	A1.1