

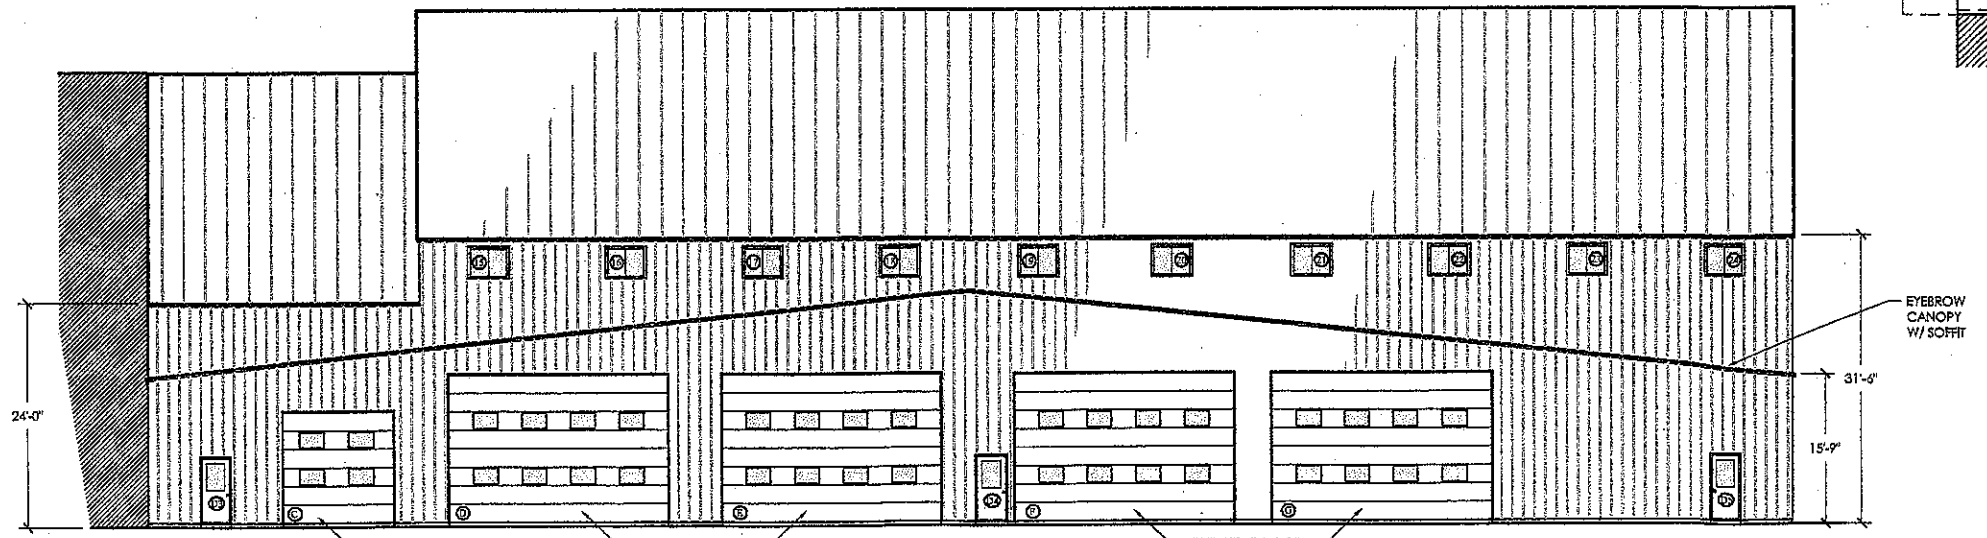


1 Front End Elevation
SCALE: 1/8"=1'-0"

WINDOW & DOOR SCHEDULE			
NUMBER	TYPE	SIZE	NOTES
1, 11 thru 14	WINTEC SERIES 3000 THERMAL	4'0" X 3'0"	ALL WINDOWS
15 thru 24			
A	RICHARD WILCOX O.H. DOOR	16'0" X 14'0"	WITH LITES
C	RICHARD WILCOX O.H. DOOR	12'0" X 12'0"	WITH LITES
D,E,F,G	RICHARD WILCOX O.H. DOOR	24'0" X 16'0"	WITH LITES
D1, D3 D4, D5 D10	PDL BUILD. PROD. PASSAGE DOOR	3'0" X 7'0"	WITH (1) LITE

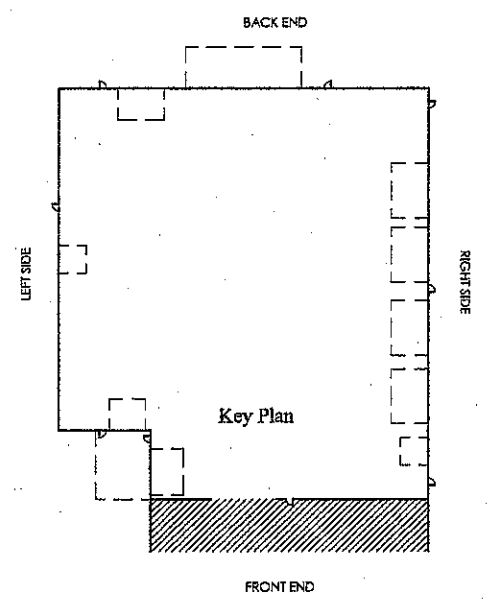

2 Right Side Elevation
SCALE: 1/8"=1'-0"

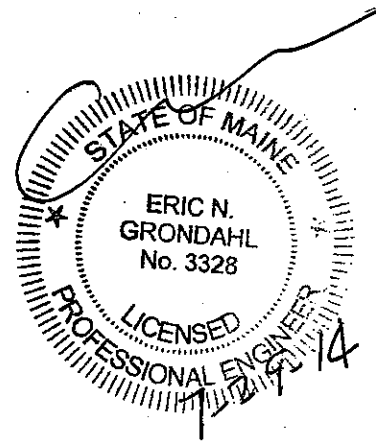

RISHEPAN INDUSTRIES INC.

107 KINGSBURN RD
ALFRED, MAINE 04902
207.259.2092 FAX: 207.312.5214

DESIGN BUILD
CONCRETE DESIGN
GENERAL CONTRACTING

REVISIONS

JOB NUMBER:
DATE: 6-24-14
SCALE: 1/8"=1'-0"
DESIGNED BY:
CHECKED BY:
DRAWN BY: TC

Elevations
CANAL LANDING / NEW YARD LLC
100 WEST COMMERCIAL ST
Portland, Maine

DWG
1.0