



WINDOW & DOOR SCHEDULE


NUMBER	TYPE	SIZE	NOTES
2 THRU 10 25 THRU 42	WINTEC SERIES 3000 THERMAL	4'-0" x 3'-0"	ALL WINDOWS
B	RICHARD WILCOX O.H. DOOR	20'-0" x 14'-0"	WITH LITES
H	SCHWEISS BI-FOLD O.H. DOOR	50'-0" x 46'-0"	WITH LITES
I	RICHARD WILCOX O.H. DOOR	20'-0" x 14'-0"	WITH LITES
J	RICHARD WILCOX O.H. DOOR	12'-0" x 12'-0"	WITH LITES
D2, D6, D7, D8	PDL BUILD. PROD. PASSAGE DOOR	3'-0" x 7'-0"	WITH (1) LITE

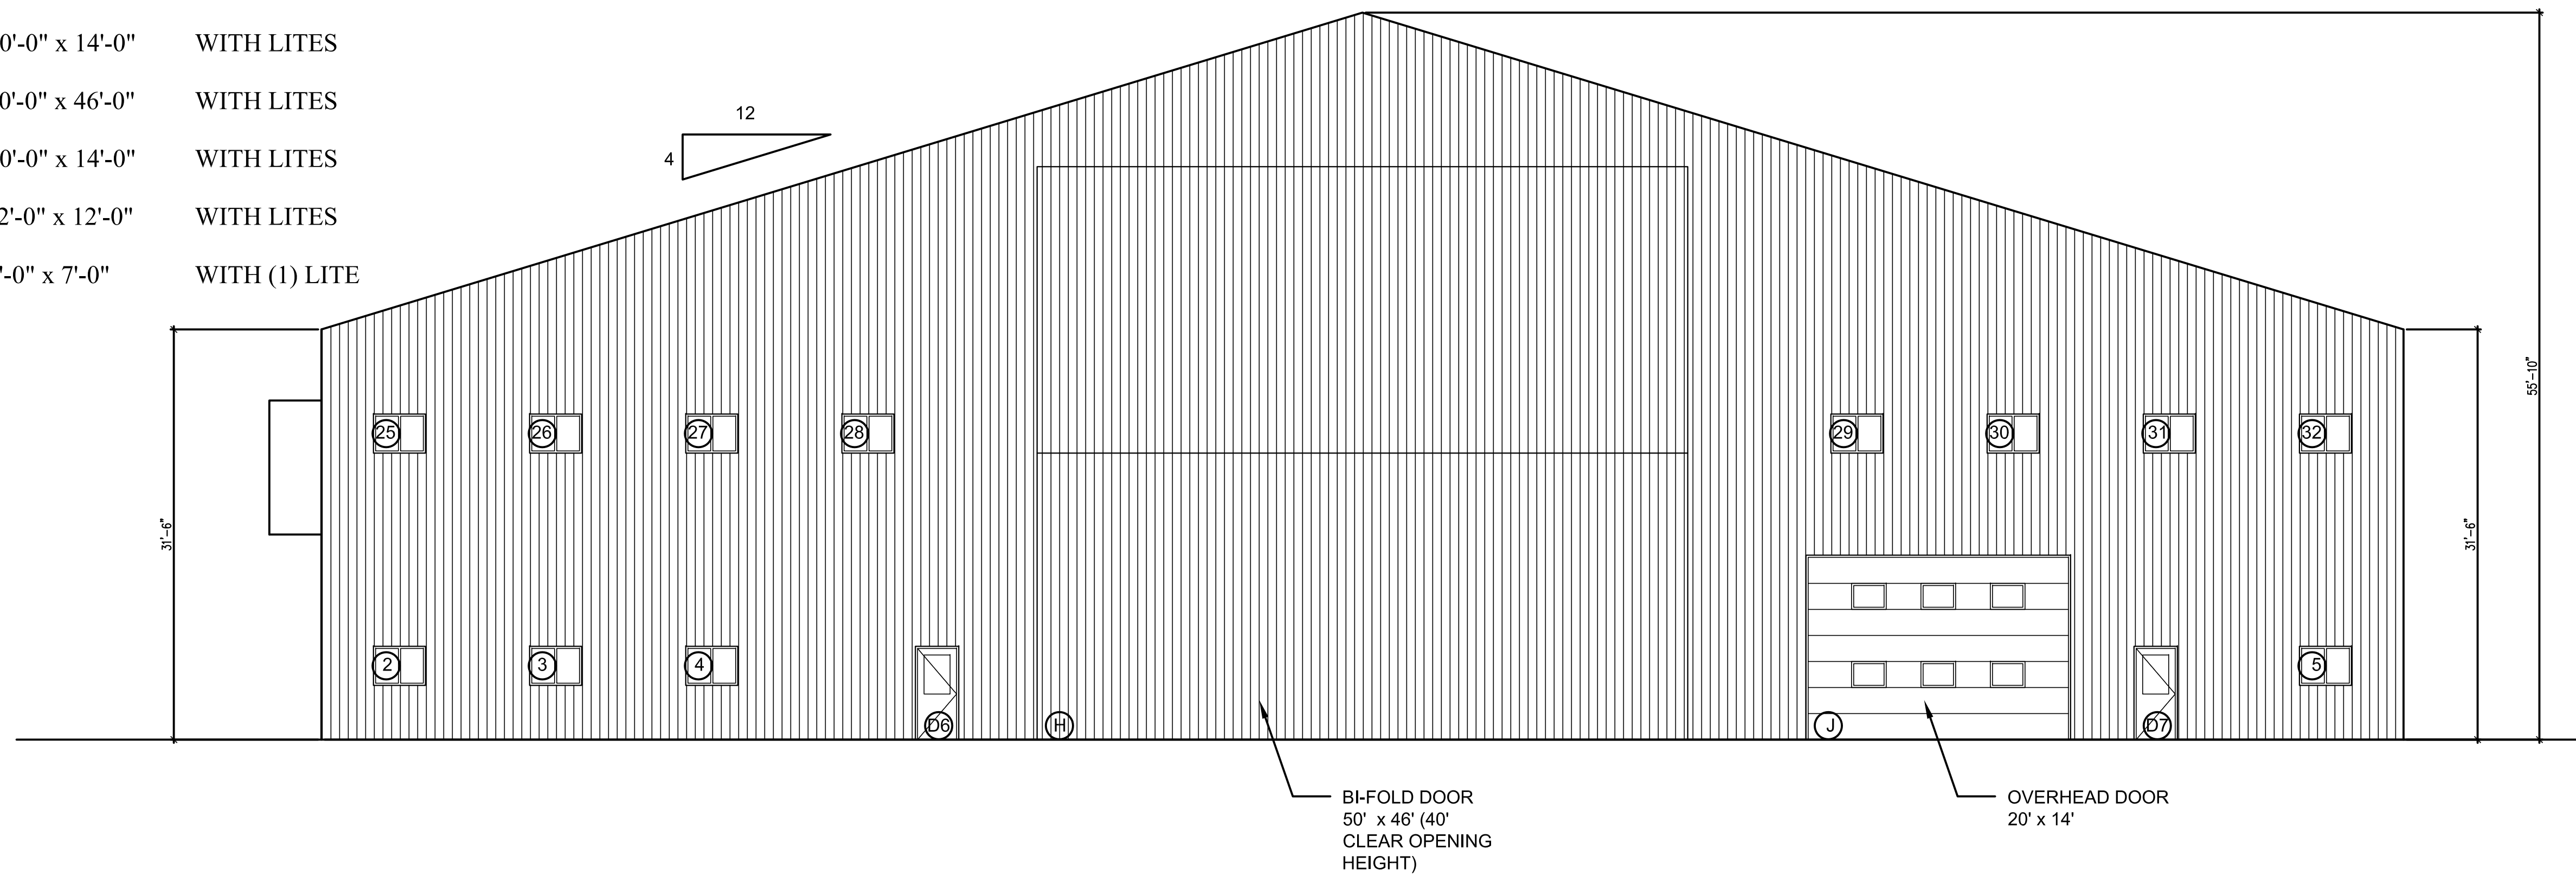

2 | WEST ELEVATION  
SCALE: 1/8"=1'-0"

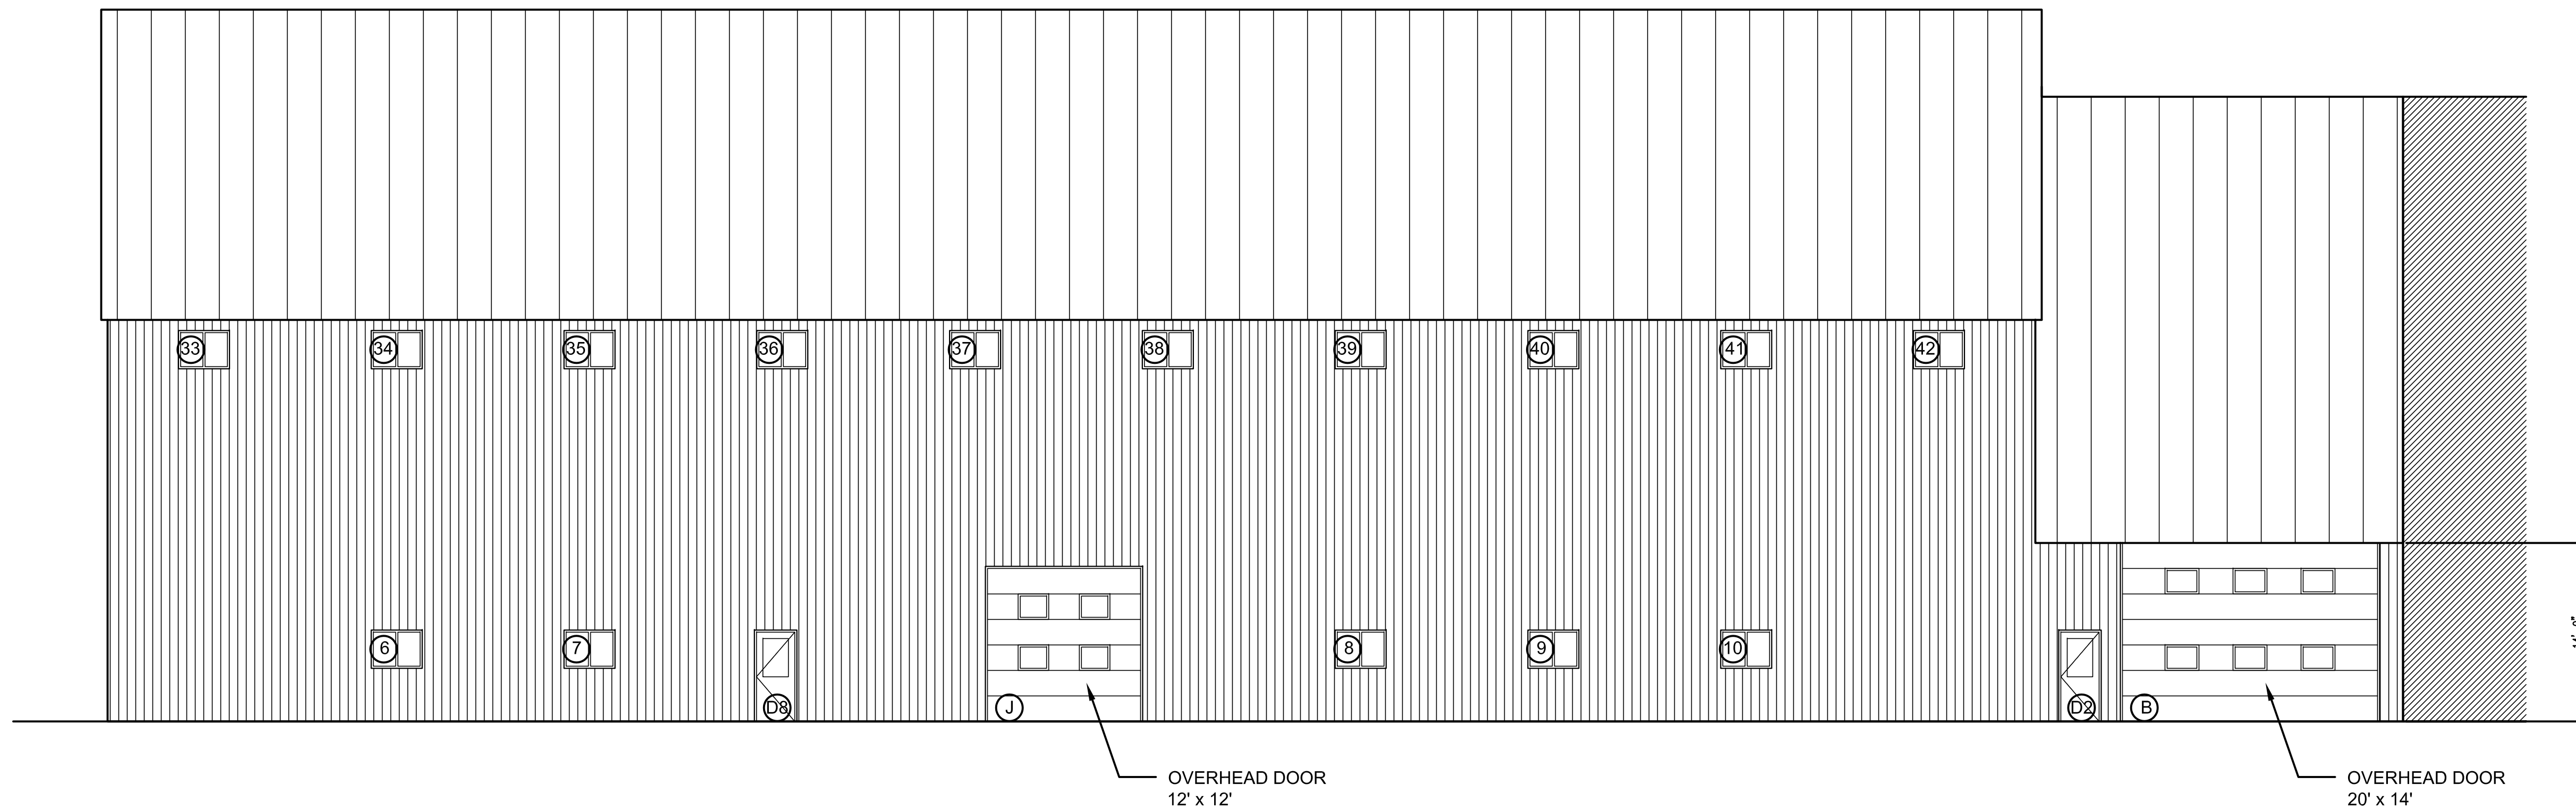

1 | SOUTH ELEVATION  
SCALE: 1/8"=1'-0"

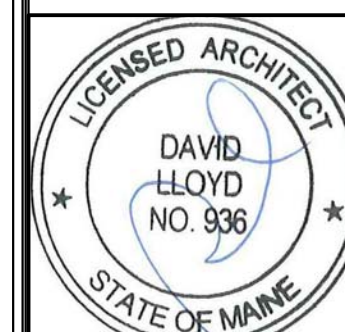

Prepared For:  
Canal Landing / New Yard LLC  
100 West Commercial St. Portland, ME

Consulting Engineer:

Architect:  
**ARCHETYPE** architects  
48 Union Wharf Portland, Maine 04101  
(207) 772-6022 Fax (207) 772-4056

Project:  
Canal Landing / New Yard  
100 West Commercial St. Portland, ME

Revisions:

Date: 25 September 2014  
Scale: 1/8" = 1'-0"

BUILDING ELEVATIONS

A2.02