



PLAN B ELEVATIONS

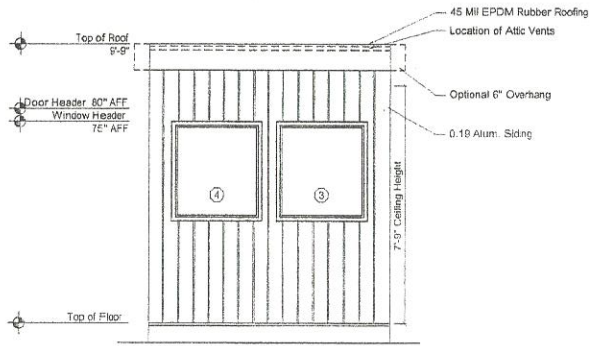


FRONT ELEVATION- PLAN B  
SCALE: 1/4" = 1'-0"

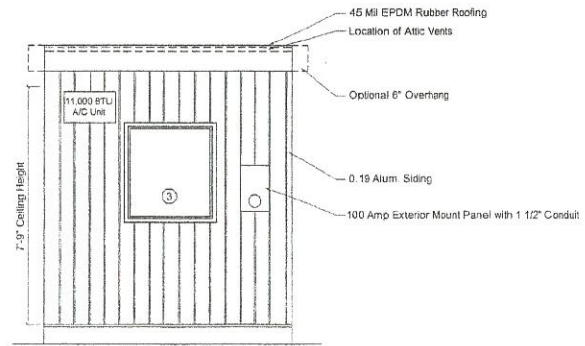

REAR ELEVATION- PLAN B  
SCALE: 1/4" = 1'-0"



LEFT ELEVATION- PLAN B  
SCALE: 1/4" = 1'-0"

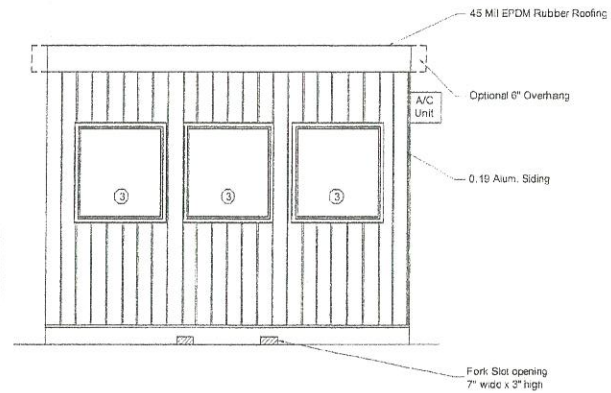

RIGHT ELEVATION- PLAN B  
SCALE: 1/4" = 1'-0"



| DOOR SCHEDULE   |   |
|-----------------|---|
| Mark            | Description   |
| (A)             | 36"x80" Steel Door with 22"x22" window, closer and ball knob                  |
| WINDOW SCHEDULE |   |
| Mark            | Description   |
| (1)             | 36" x 39" Horizontal Slider, Vinyl Clad Thermal Pane                          |
| (2)             | 36" x 39" Horizontal Slider, Vinyl Clad Thermal Pane, Tempered Safety Glazing |
| (3)             | 36" x 39" Fixed, Vinyl Clad Thermal Pane                                      |
| (4)             | 36" x 39" Fixed, Vinyl Clad Thermal Pane, Tempered Safety Glazing             |

**ATTIC VENTILATION**  
Vents shall be installed to provide a total net free ventilating area not less than 1/150 of the area of the space being ventilated. Vents shall be positioned to provide cross ventilation.

90 Area /150= 0.64sq. ft. Ventilation Required

**SITE INSTALLED ITEMS**  
Steps, rails, and decks are to be designed by others and built on-site in accordance with local codes and subject to approval by the local authority having jurisdiction.

**HEIGHT ABOVE FINISHED GRADE**  
Height above finished grade shall be established by a site-specific foundation design or by the local authority having jurisdiction. In no case shall the bottom of the floor joists be closer than 18" to exposed ground.

0105.1151 2008-12-2

|            |                     |                      |
|------------|---------------------|----------------------|
| REVISIONS: | SCALE: 1/2" = 1'-0" | APPROVED BY:         |
|            | DATE: 03/26/2012    | DRAWN BY: R. Knowles |

**Twin Modular Services Inc.**  
Blackwood, NJ

|                          |                      |
|--------------------------|----------------------|
| TITLE: ELEVATIONS PLAN B | JOB NO. TMS032212-19 |
| MODEL: 812 GUARD BOOTH   | DRAWING NO. 2B       |