



 

FOUNDATION COORDINATES TABLE								
ITEM	NORTH CORNER		EAST CORNER		SOUTH CORNER		WEST CORNER	
	N	E	N	E	N	E	N	E
REGULATOR BUILDING FOUNDATION	296090.47	2927918.79	296058.64	292759.91	296034.86	2927941.55	296066.75	2927900.42
DAC BUILDING FOUNDATION	295996.28	2927976.30	295988.93	2927985.79	295977.86	2927977.22	295985.21	2927967.73
ITEM							N	E
REFERENCE POINT - TRANSFORMER PAD							296051.05	2928034.90

EXISTING	LEGEND	PROPOSED
---	BOUNDARY LINE	---
---	CONTOUR MAJOR	---
---	CONTOUR MINOR	---
D	DRAINAGE	D
---	EASEMENT	---
E	ELECTRIC	E
x-x-x	FENCE CHAIN LINK	x-x-x
o	FENCE POST	o
o-o	FENCE STOCKADE	o-o
---	EDGE OF GRAVEL	---
---	EDGE OF PAVEMENT	---
---	EDGE OF RIVER	---
---	EDGE OF WETLAND	---
G	GAS	G
o-o	GUARDRAIL	o-o
OHW	OVER HEAD WIRCS	OHW
OHE	OVER HEAD TELEPHONE	OHT
OHE	OVER HEAD ELECTRIC	OHE
---	PROPERTY LINE	---
---	RETAINING WALL	---
---	RIGHT OF WAY	---
S	SEWER	S
SF	SILT FENCE	SF
---	STONEWALL	---
---	STREAM	---
T	TELEPHONE	T
---	TREELINE	---
W	WATER	W

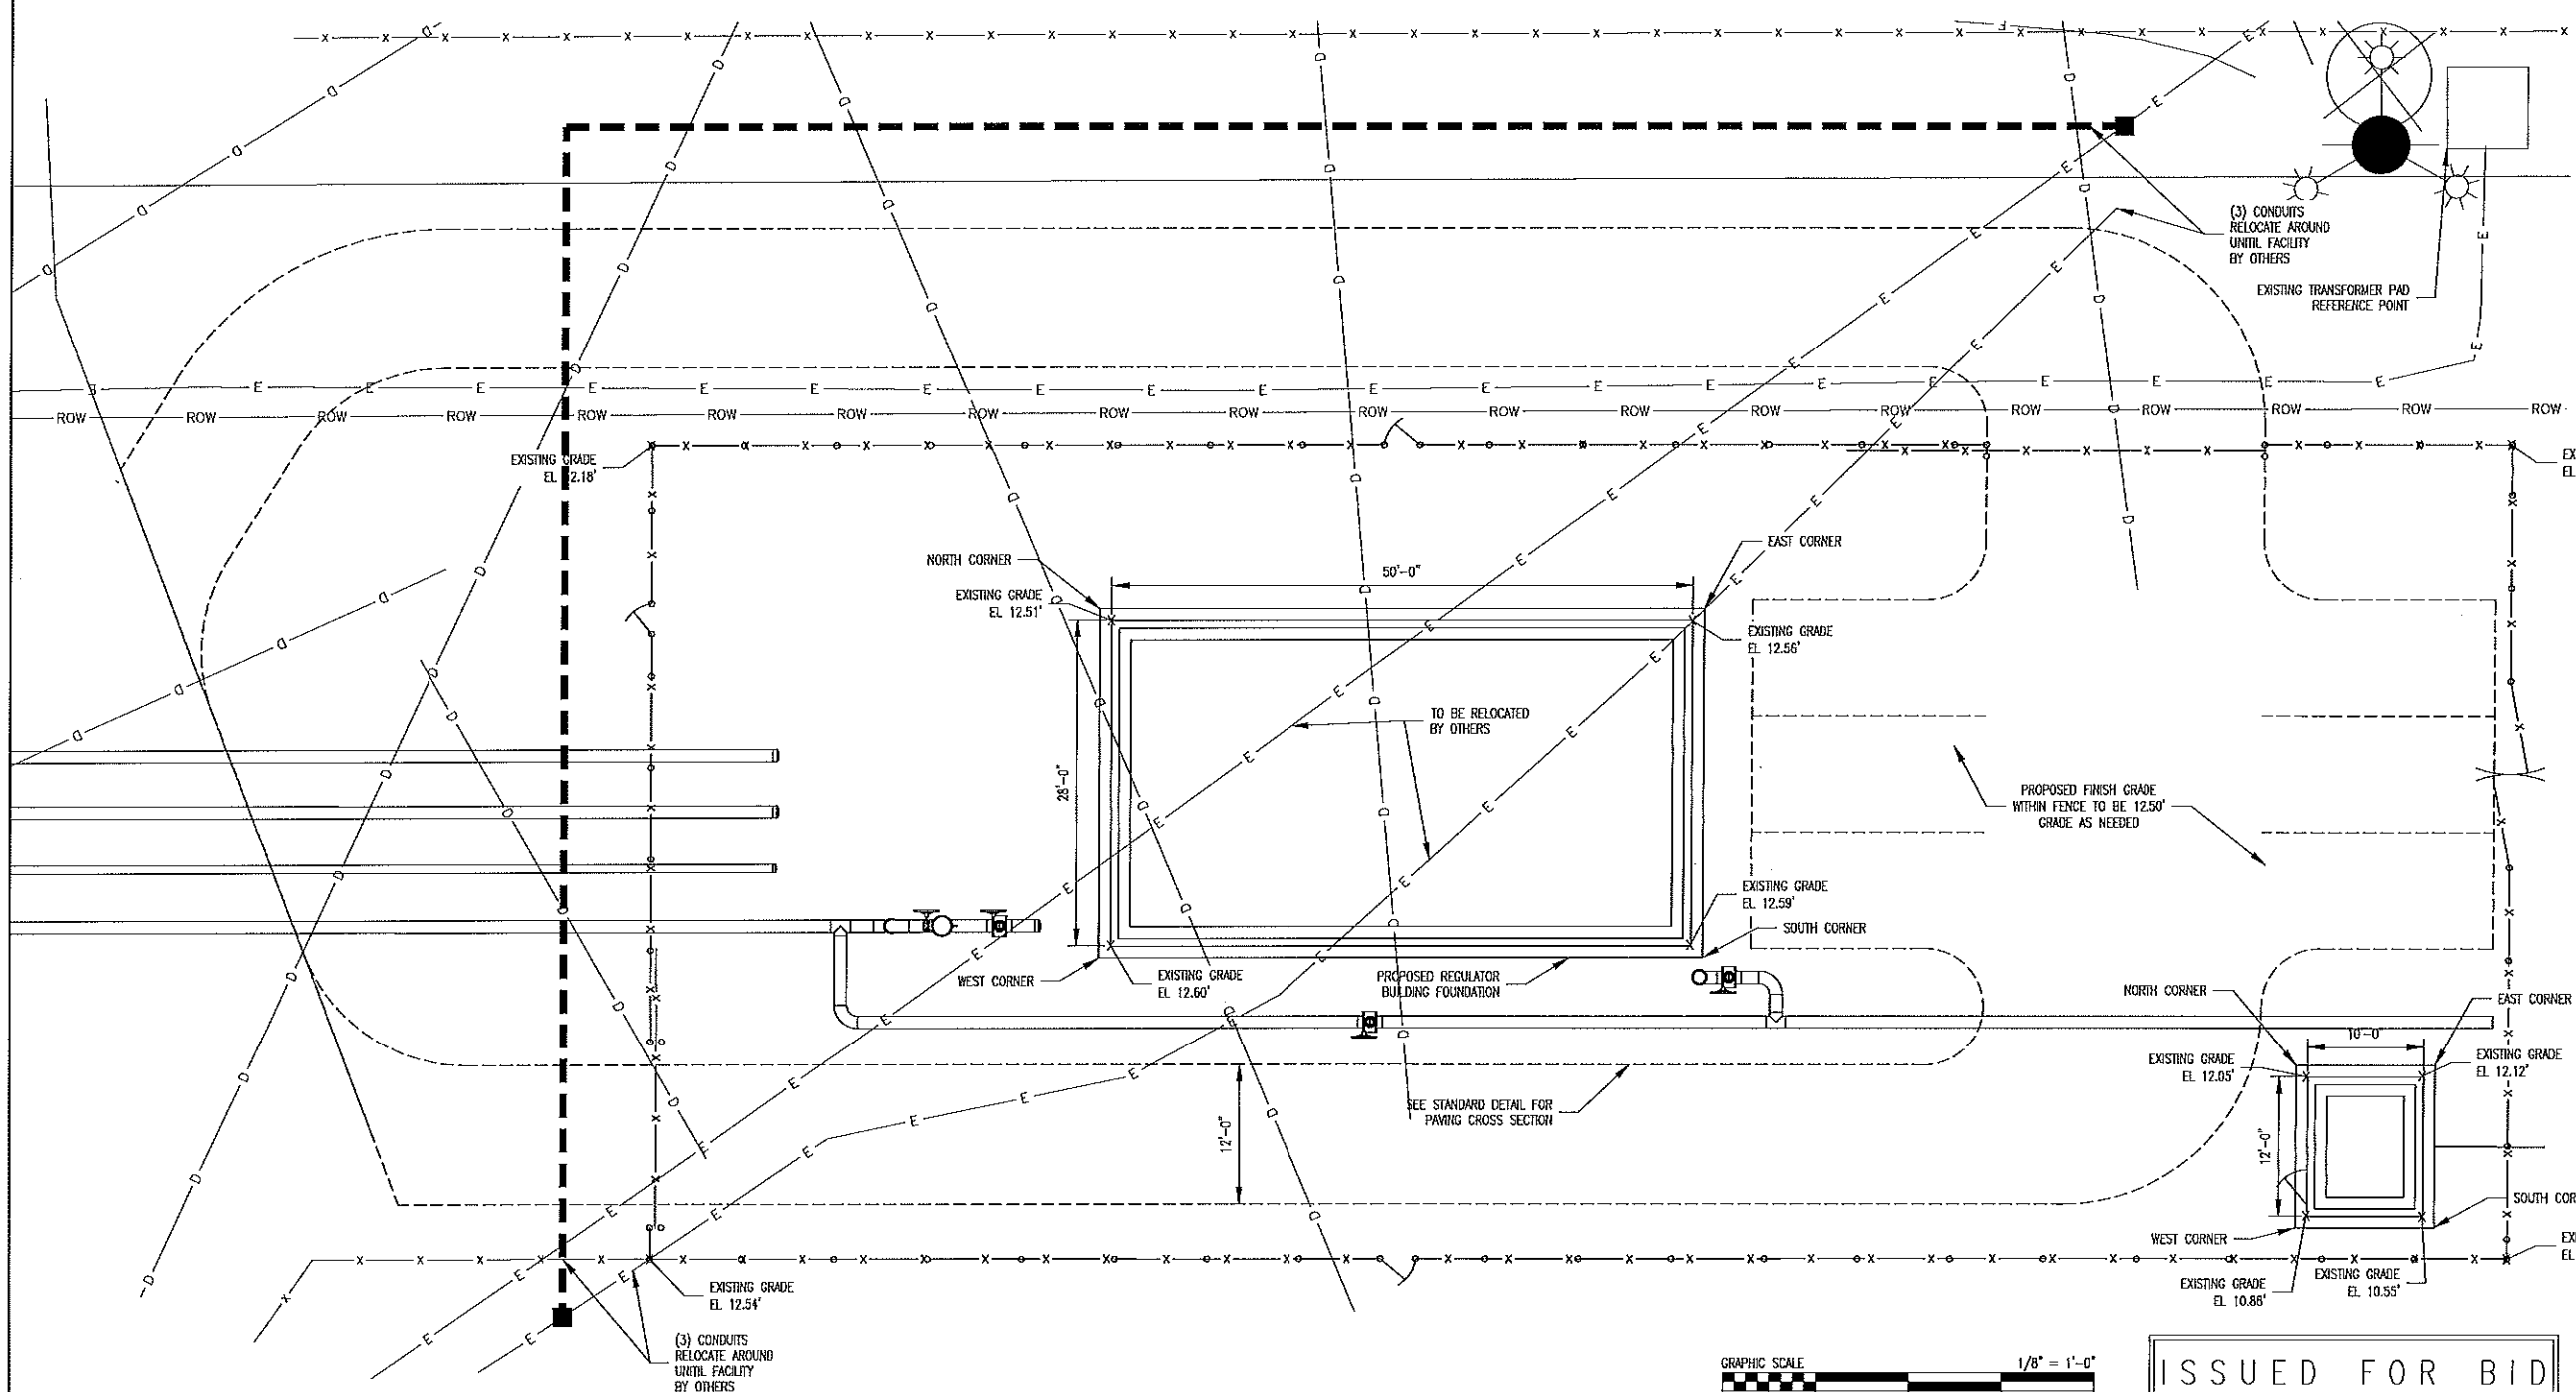

ISSUED FOR BID

- NOTES:
- THE COORDINATES AND ELEVATIONS SHOWN ON THIS PLAN REFER TO NAD83 FOR HORIZONTAL DATUM, AND NAVD 88 FOR VERTICAL DATUM. REFERENCE POINTS WERE PROVIDED BY A CAD DRAWING BY SEBAGO TECHINICS OF SOUTH PORTLAND, ME 04106-8963.
 - FOR FURTHER FOUNDATION DETAILS, REFER TO DRAWINGS G-001, S-101, AND S-501 LOCATED AT THE BACK OF THIS PLAN SET.

REV	BY	DATE	DESCRIPTION	DWG NO.	REFERENCE DRAWINGS	SEAL AND SIGNATURE

PRJ MANAGER: MARK D. WOOD PRJ ENGINEER: MARK D. WOOD PRJ NAME: WEST COMMERCIAL STREET PRJ NUMBER: 5183 PRJ MILESTONE: ISSUED FOR BID PRJ PHASE: ISSUED FOR BID DESIGNED BY: MDW 05/20/16 DRAFTED BY: RPC 05/20/16 CHECKED BY: SMR 05/20/16 APPROVED BY: MDW 05/20/16	CLIENT INFORMATION ME GAS OPERATIONS	SHEET TITLE GRADING AND FOUNDATION PLAN PROJECT NAME WEST COMMERCIAL STREET REGULATOR STATION PROJECT LOCATION PORTLAND, ME 04101
---	---	--

 1800 Providence Highway Walspole, MA 02081 781.829.0624 processpipeline.com	FILE NAME: 5183_COOLDWG PLOT DATE: 05/18/2016 10:38 AM SCALE: 1/8" = 1'-0"	SIZE: 22X34 SHEET: A06 REV: F SHEET 11 OF 35
--	--	---