


EXISTING		LEGEND		PROPOSED	
[Symbol]	BOUNDARY LINE	[Symbol]	BOUNDARY LINE	[Symbol]	BOUNDARY LINE
[Symbol]	CONTOUR MAJOR	[Symbol]	CONTOUR MAJOR	[Symbol]	CONTOUR MAJOR
[Symbol]	CONTOUR MINOR	[Symbol]	CONTOUR MINOR	[Symbol]	CONTOUR MINOR
[Symbol]	DRAINAGE	[Symbol]	DRAINAGE	[Symbol]	DRAINAGE
[Symbol]	EASEMENT	[Symbol]	EASEMENT	[Symbol]	EASEMENT
[Symbol]	ELECTRIC	[Symbol]	ELECTRIC	[Symbol]	ELECTRIC
[Symbol]	FENCE CHAIN LINK	[Symbol]	FENCE CHAIN LINK	[Symbol]	FENCE CHAIN LINK
[Symbol]	FENCE POST	[Symbol]	FENCE POST	[Symbol]	FENCE POST
[Symbol]	FENCE STOCKADE	[Symbol]	FENCE STOCKADE	[Symbol]	FENCE STOCKADE
[Symbol]	EDGE OF GRAVEL	[Symbol]	EDGE OF GRAVEL	[Symbol]	EDGE OF GRAVEL
[Symbol]	EDGE OF PAVEMENT	[Symbol]	EDGE OF PAVEMENT	[Symbol]	EDGE OF PAVEMENT
[Symbol]	EDGE OF RIVER	[Symbol]	EDGE OF RIVER	[Symbol]	EDGE OF RIVER
[Symbol]	EDGE OF WETLAND	[Symbol]	EDGE OF WETLAND	[Symbol]	EDGE OF WETLAND
[Symbol]	GAS	[Symbol]	GAS	[Symbol]	GAS
[Symbol]	GUARDRAIL	[Symbol]	GUARDRAIL	[Symbol]	GUARDRAIL
[Symbol]	OVER HEAD WIRES	[Symbol]	OVER HEAD WIRES	[Symbol]	OVER HEAD WIRES
[Symbol]	OVER HEAD TELEPHONE	[Symbol]	OVER HEAD TELEPHONE	[Symbol]	OVER HEAD TELEPHONE
[Symbol]	OVER HEAD ELECTRIC	[Symbol]	OVER HEAD ELECTRIC	[Symbol]	OVER HEAD ELECTRIC
[Symbol]	PROPERTY LINE	[Symbol]	PROPERTY LINE	[Symbol]	PROPERTY LINE
[Symbol]	RETAINING WALL	[Symbol]	RETAINING WALL	[Symbol]	RETAINING WALL
[Symbol]	RIGHT OF WAY	[Symbol]	RIGHT OF WAY	[Symbol]	RIGHT OF WAY
[Symbol]	SEWER	[Symbol]	SEWER	[Symbol]	SEWER
[Symbol]	SILT FENCE	[Symbol]	SILT FENCE	[Symbol]	SILT FENCE
[Symbol]	STONEWALL	[Symbol]	STONEWALL	[Symbol]	STONEWALL
[Symbol]	STREAM	[Symbol]	STREAM	[Symbol]	STREAM
[Symbol]	TELEPHONE	[Symbol]	TELEPHONE	[Symbol]	TELEPHONE
[Symbol]	TREELINE	[Symbol]	TREELINE	[Symbol]	TREELINE
[Symbol]	WATER	[Symbol]	WATER	[Symbol]	WATER
[Symbol]	LIGHT	[Symbol]	LIGHT	[Symbol]	LIGHT

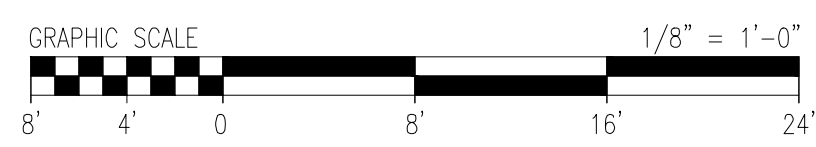

ISSUED FOR BID

REV	BY	DATE	DESCRIPTION	DWG NO.	REFERENCE DRAWINGS	SEAL AND SIGNATURE

PRJ MANAGER: MARK D. WOOD PRJ ENGINEER: MARK D. WOOD PRJ NAME: WEST COMMERCIAL STREET PRJ NUMBER: 5183 PRJ MILESTONE: ISSUED FOR BID PRJ PHASE: ISSUED FOR BID DESIGNED BY: MDW 05/13/16 DRAFTED BY: RPC 05/13/16 CHECKED BY: SMR 05/13/16 APPROVED BY: MDW 05/13/16	<p>CLIENT INFORMATION</p> <p>ME GAS OPERATIONS</p> <table style="width: 100%;"> <tr> <td>DESIGN MANAGER: TIM BICKFORD</td> <td>REVIEWED BY:</td> </tr> <tr> <td>DESIGN ENGINEER: BOB SCHUMMRICK</td> <td>CHECKED BY:</td> </tr> <tr> <td>AUTH NO: 6039 167616</td> <td>APPROVED BY:</td> </tr> </table>	DESIGN MANAGER: TIM BICKFORD	REVIEWED BY:	DESIGN ENGINEER: BOB SCHUMMRICK	CHECKED BY:	AUTH NO: 6039 167616	APPROVED BY:
DESIGN MANAGER: TIM BICKFORD	REVIEWED BY:						
DESIGN ENGINEER: BOB SCHUMMRICK	CHECKED BY:						
AUTH NO: 6039 167616	APPROVED BY:						

SHEET TITLE ENLARGED SITE PLAN	PROJECT NAME WEST COMMERCIAL STREET REGULATOR STATION
PROJECT LOCATION PORTLAND, ME 04101	

1600 Providence Highway
Walpole, MA 02081
781.829.0524
processpipelineservices.com

FILE NAME: 5183_C00.DWG	SIZE	SHEET	REV
PLOT DATE: 05/11/2016 1:14 PM	22X34	A05	F
SCALE: 1/8" = 1'-0"	SHEET 10 OF 33		