
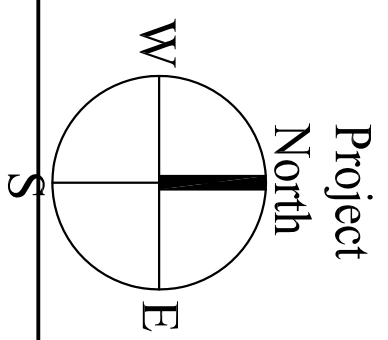


1 SECOND FLOOR / MEZZANINE FLOOR PLAN  
SCALE: 1/8"=1'-0"

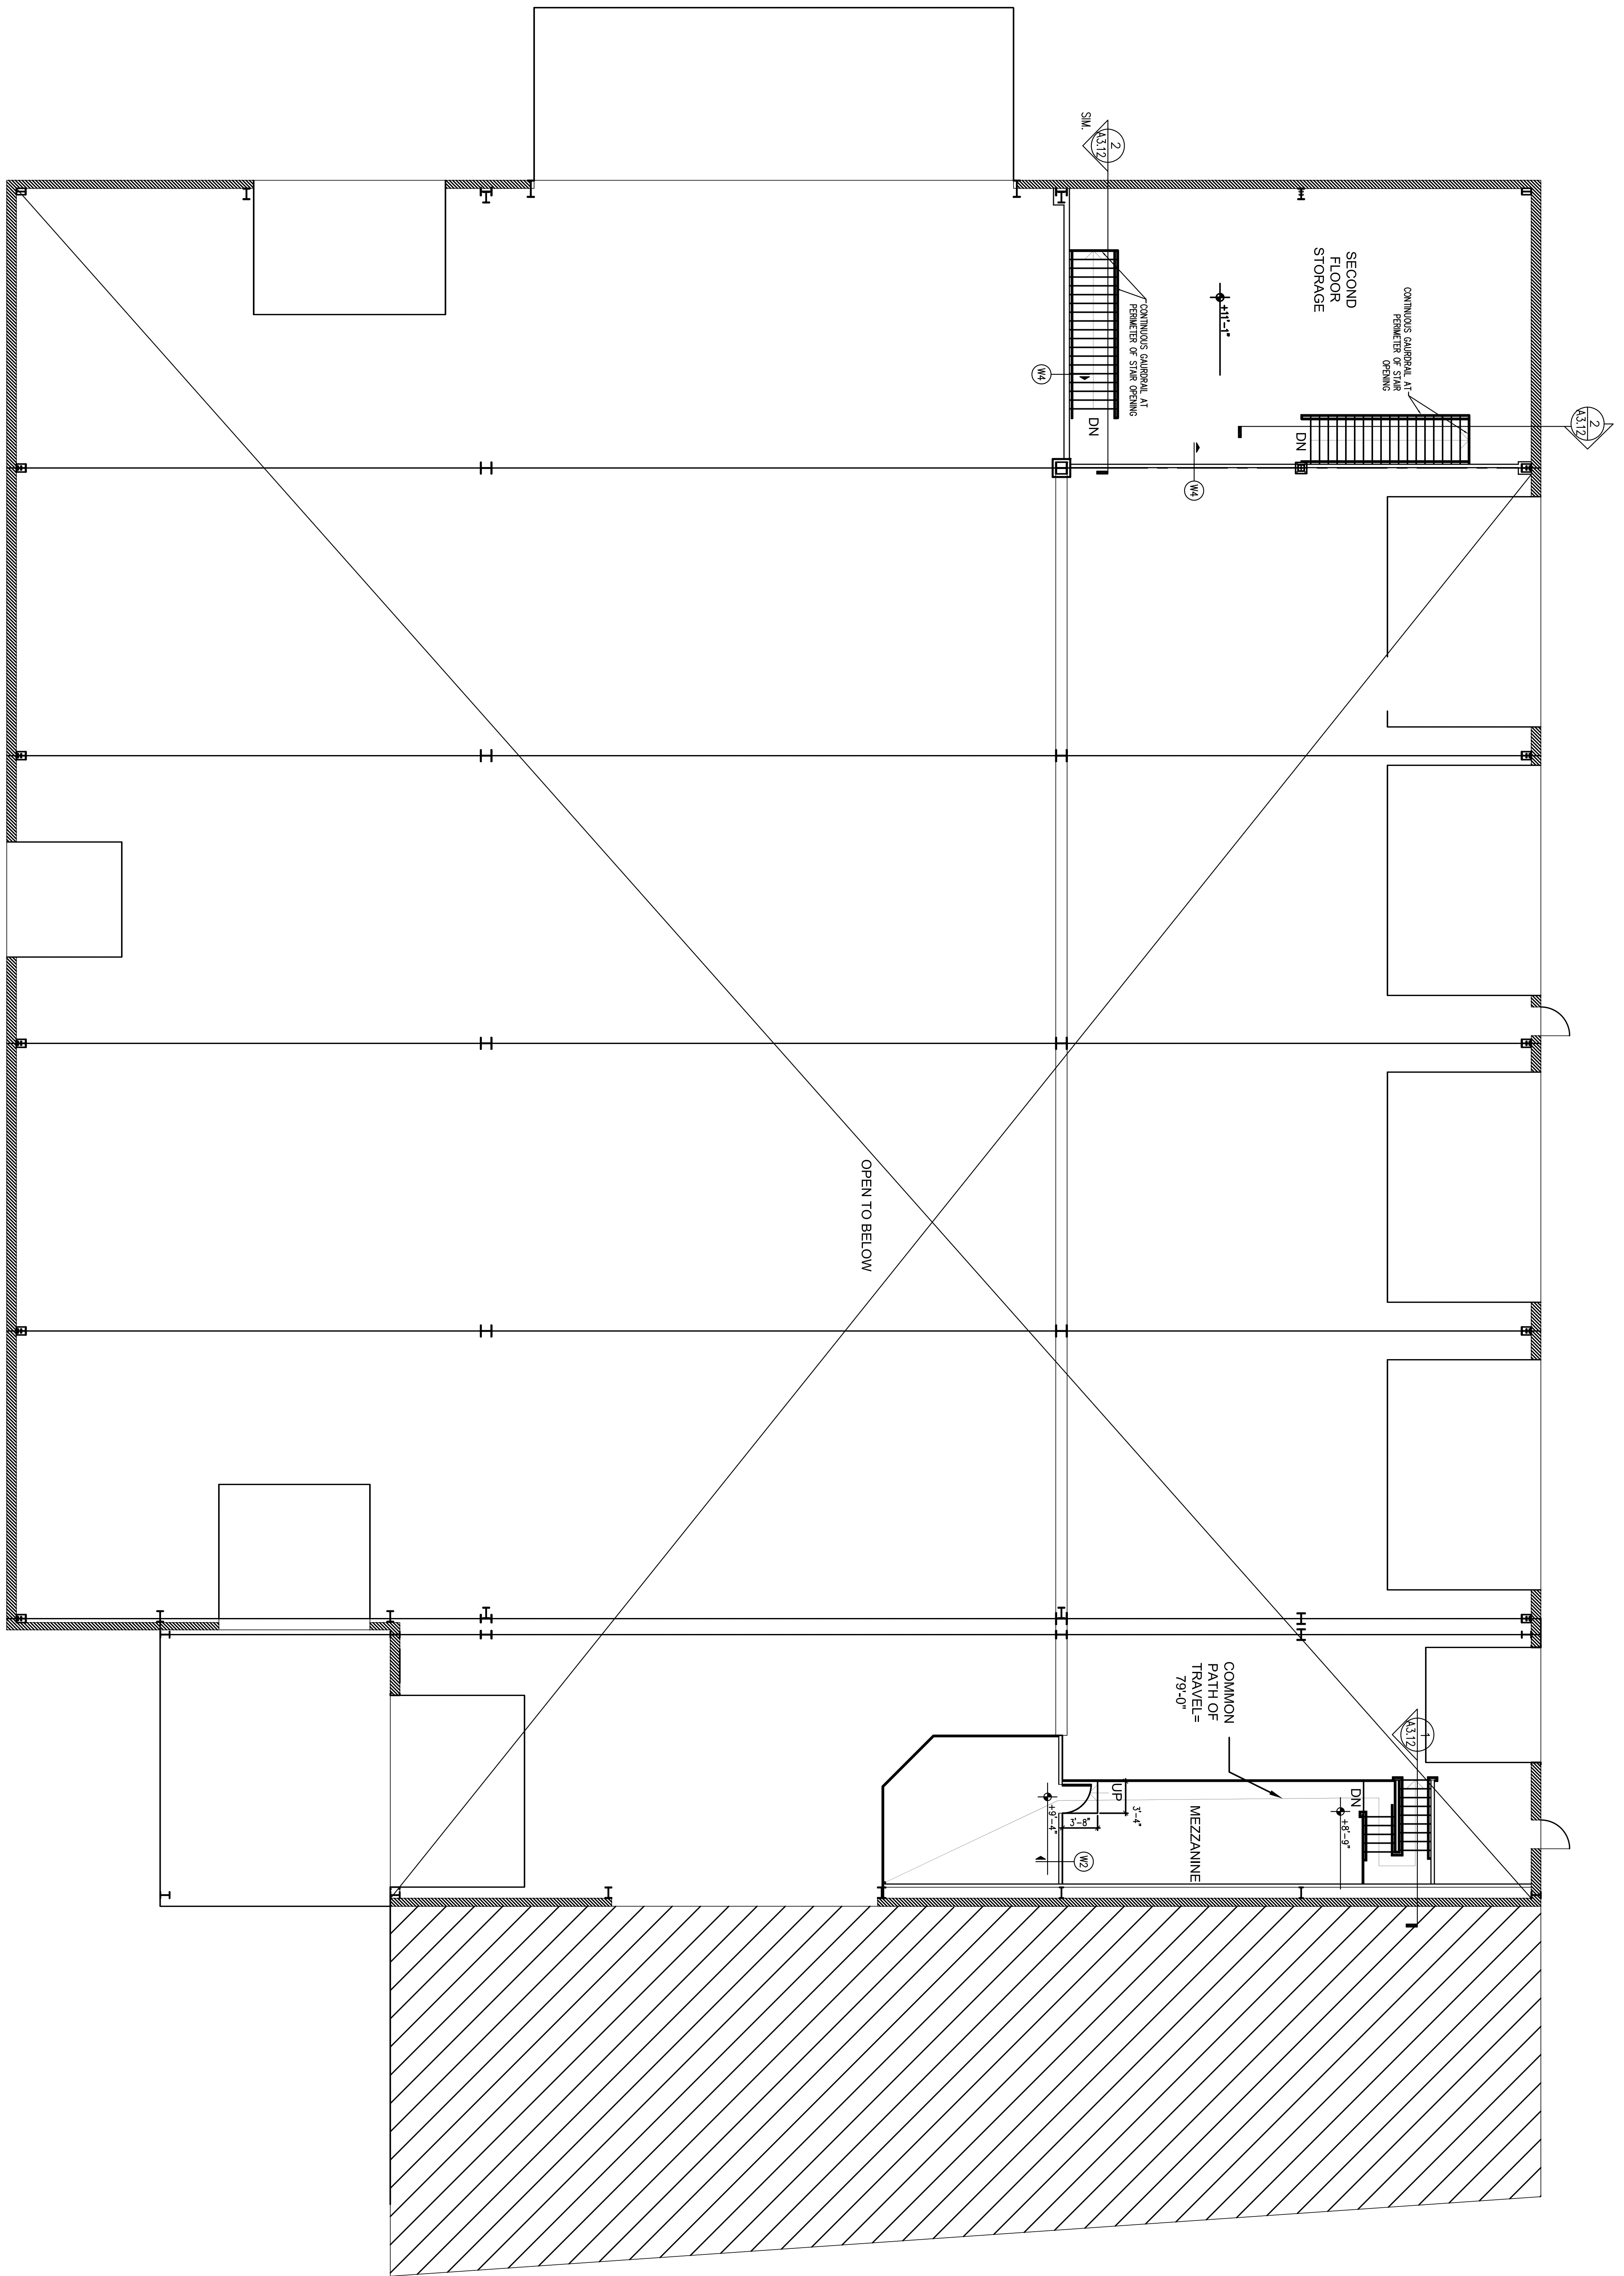

A1.02

Date: 25 September 2014  
Scale: 1/8" = 1'-0"  
SECONDS FLOOR/MEZZ. PLAN

Revisions:

Project: Canal Landing / New Yard  
100 West Commercial St. Portland, ME

Architect: **ARCHETYPE** Architects  
48 Union Wharf Portland, Maine 04101  
(207) 772-6022 Fax (207) 772-4056

Consulting Engineer:

Prepared For: Canal Landing / New Yard LLC  
100 West Commercial St. Portland, ME

