




WINDOW & DOOR SCHEDULE			
NUMBER	TYPE	SIZE	NOTES
1, 11 THRU 14 15 THRU 24	WINTEC SERIES 3000 THERMAL	4'-0" x 3'-0"	ALL WINDOWS
A	RICHARD WILCOX O.H. DOOR	16'-0" x 14'-0"	WITH LITES
C	RICHARD WILCOX O.H. DOOR	12'-0" x 12'-0"	WITH LITES
D,E,F,G	RICHARD WILCOX O.H. DOOR	24'-0" x 16'-0"	WITH LITES
D1, D3, D4, D5 D10	PDL BUILD. PROD. PASSAGE DOOR	3'-0" x 7'-0" WITH (1) LITE	

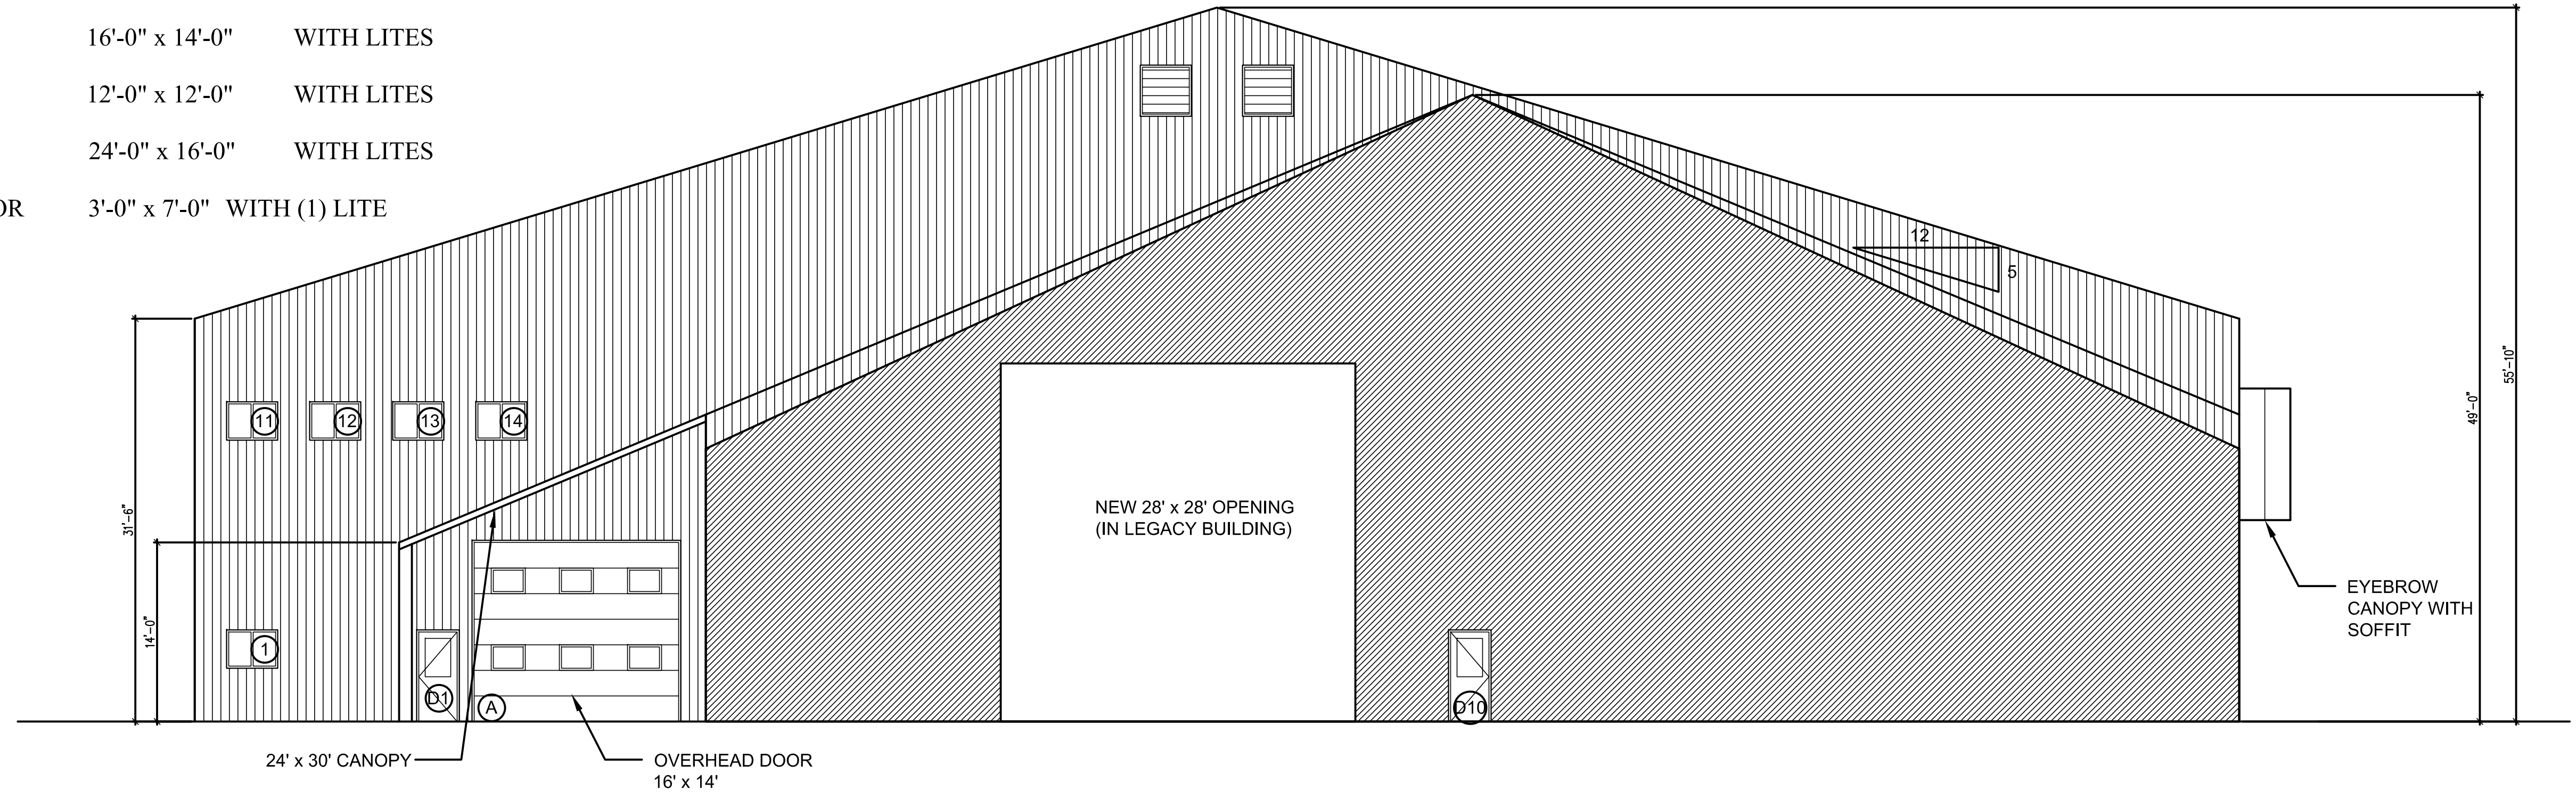

2 | EAST ELEVATION
SCALE: 1/8"=1'-0"

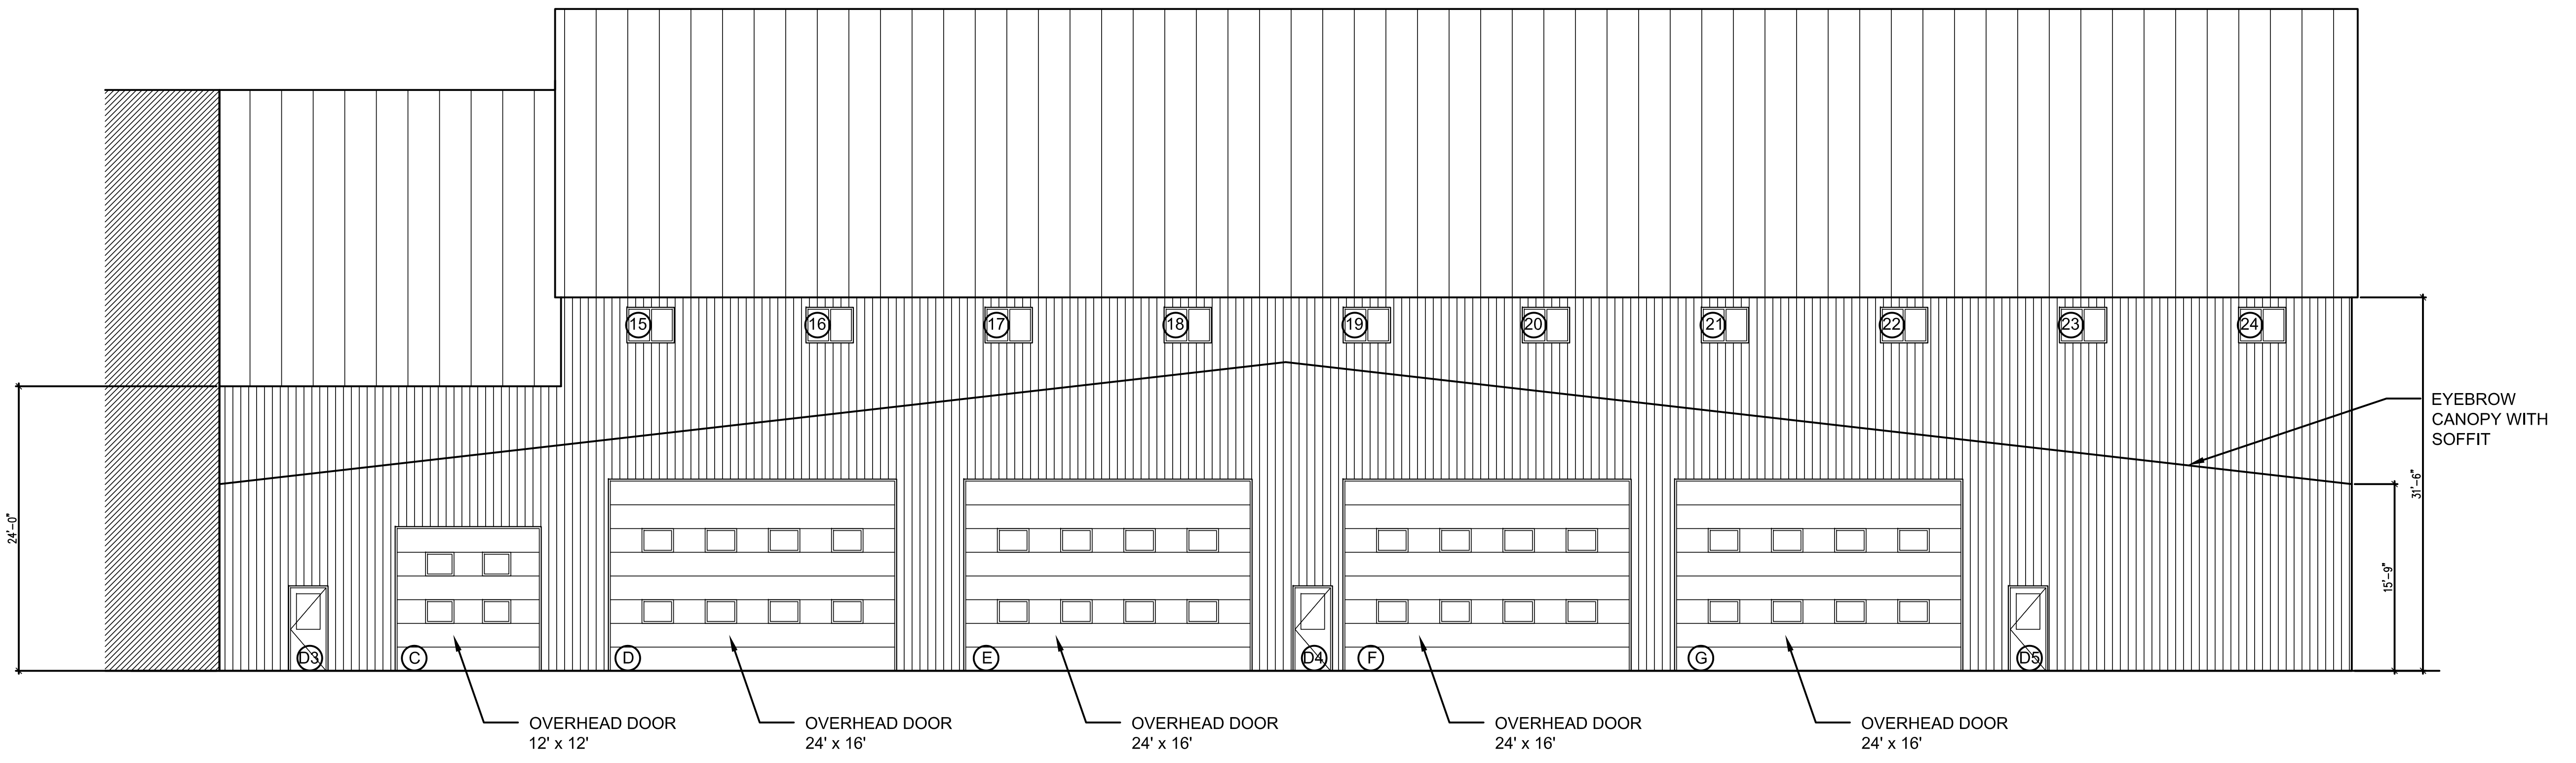

1 | NORTH ELEVATION
SCALE: 1/8"=1'-0"

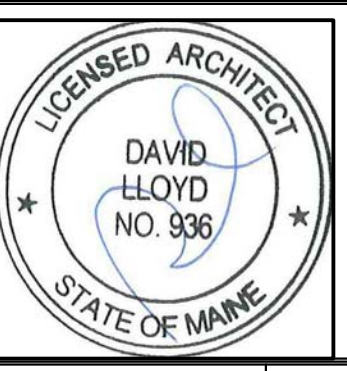

Prepared For:
Canal Landing / New Yard LLC
100 West Commercial St. Portland, ME

Consulting Engineer:



Project:
Canal Landing / New Yard
100 West Commercial St. Portland, ME

Revisions:

Date: 25 September 2014
Scale: 1/8" = 1'-0"
BUILDING ELEVATIONS

A2.01