



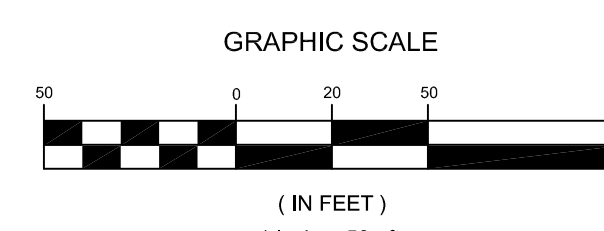

STORM DRAIN APPURTENANCE SCHEDULE						
ID	RIM	SIZE	INV. IN / SIZE / FROM	INV. OUT / SIZE / TO	NORTHING	EASTING
CB 1	12.40	4 ft Ø		10.25 / 15" / CB 2 10.25 / 15" /	295390.70	2926055.20
CB 2	12.60	4 ft Ø	9.09 / 15" / CB 1	9.00 / 15" / CB 3	295504.46	2926257.36
CB 3	12.60	4 ft Ø	6.84 / 15" / CB 2 6.84 / 12" / CB 4	6.74 / 15" / EX MH	295597.01	2926413.05
CB 4	10.40	TBD		7.06 / 12" / CB 3	295636.34	2926384.18
EX MH	13.66	4 ft Ø	6.20 / 15" / CB 3 6.20 / 30" / INTERCEPTOR		295638.52	2926512.83

STORM DRAIN PIPE SCHEDULE			
ID	SIZE	LENGTH	SLOPE
SD 5	12"	45'	0.0050
SD 6	15"	127'	0.005 (MIN)
SD 7	15"	45'	0.005 (MIN)
UD 1	15"	106'	0.1044
UD 2	15"	228'	0.0051
UD 3	15"	177'	0.0122
UD 4	15"	104'	0.0052

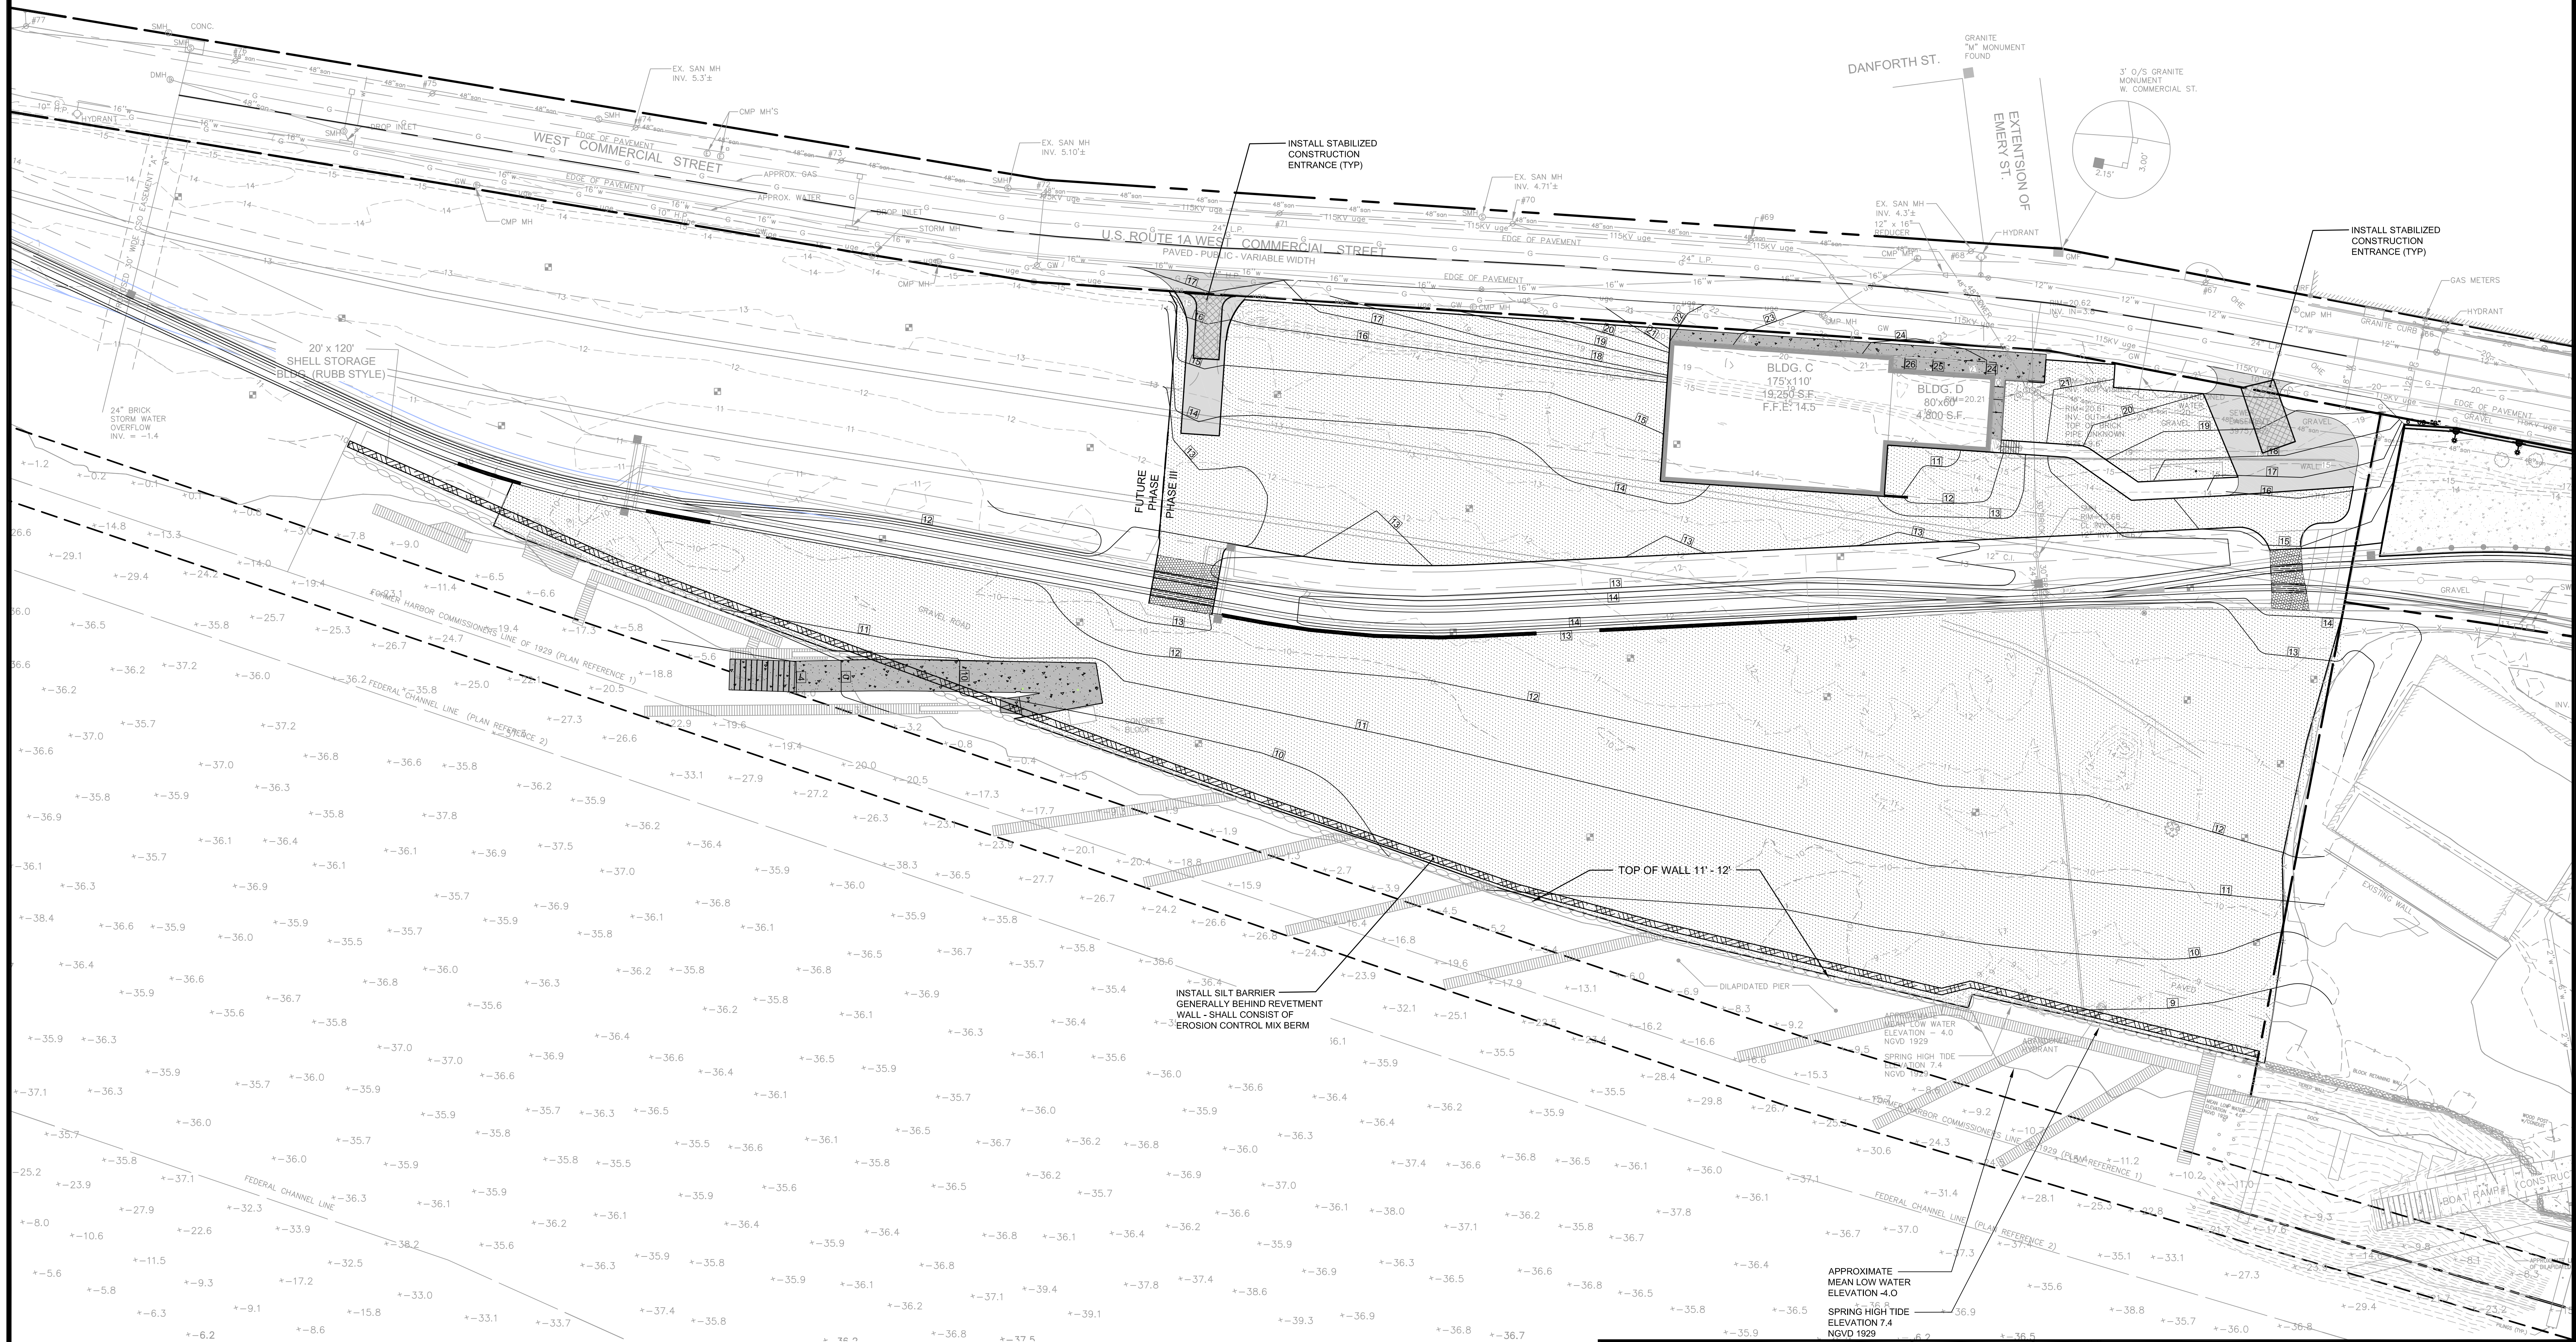

PROJECT CANAL LANDING AMENDED SITE PLAN PHASE III			FST FAY, SPOFFORD & THORNDIKE ENGINEERS - PLANNERS - SCIENTISTS 778 MAIN ST., SUITE 8, SOUTH PORTLAND, ME 04106
SHEET TITLE PHASE III EROSION AND SEDIMENT CONTROL PLAN			
CLIENT CANAL LANDING LLC 100 WEST COMMERCIAL STREET PORTLAND, ME 04101		DRAWN: PBF DESIGNED: SRB CHECKED: SRB FILE NAME: 3091.04-CONCEPT GRADING SHEET	DATE: APRIL 2015 SCALE: AS NOTED JOB NO.: 3091.04
REVISIONS 1 06.15.15 PRELIMINARY PHASE III AMENDED SITE PLAN TO CITY OF PORTLAND		C-6.1	