



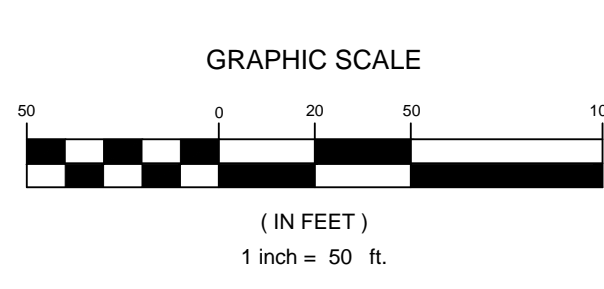

STORM DRAIN APPURTENANCE SCHEDULE						
ID	RIM	SIZE	INV. IN / SIZE / FROM	INV. OUT / SIZE / TO	NORTHING	EASTING
CB 1	12.40	4 ft Ø		10.25 / 15' / CB 2 10.25 / 15' / MDOT CB 1	295390.70	2926055.20
CB 2	12.60	4 ft Ø	9.09 / 15' / CB 1	9.00 / 15' / CB 3	295504.46	2926257.36
CB 3	12.60	4 ft Ø	8.09 / 15' / CB 2 8.09 / 12' / CB 4	6.74 / 15' / EX CB	295597.01	2926413.05
CB 4	10.40	4 ft Ø		8.33 / 12' / CB 3	295636.34	2926384.18
EX CB	7.58	???	6.20 / 15' / CB 3		295638.52	2926512.83
MDOT CB 1	0.65	4 ft Ø	-0.62 / 15' / CB 1		295351.52	2925954.40
MDOT CB 2	0.65	4 ft Ø		-0.62 / 15' /	295296.43	2925971.75

STORM DRAIN PIPE SCHEDULE			
ID	SIZE	LENGTH	SLOPE
SD 1	15"	104'	0.1044
SD 2	15"	228'	0.0051
SD 3	15"	177'	0.0051
SD 4	15"	106'	0.0051
SD 5	12"	45'	0.0053
SD 6	15"	125'	0.0000

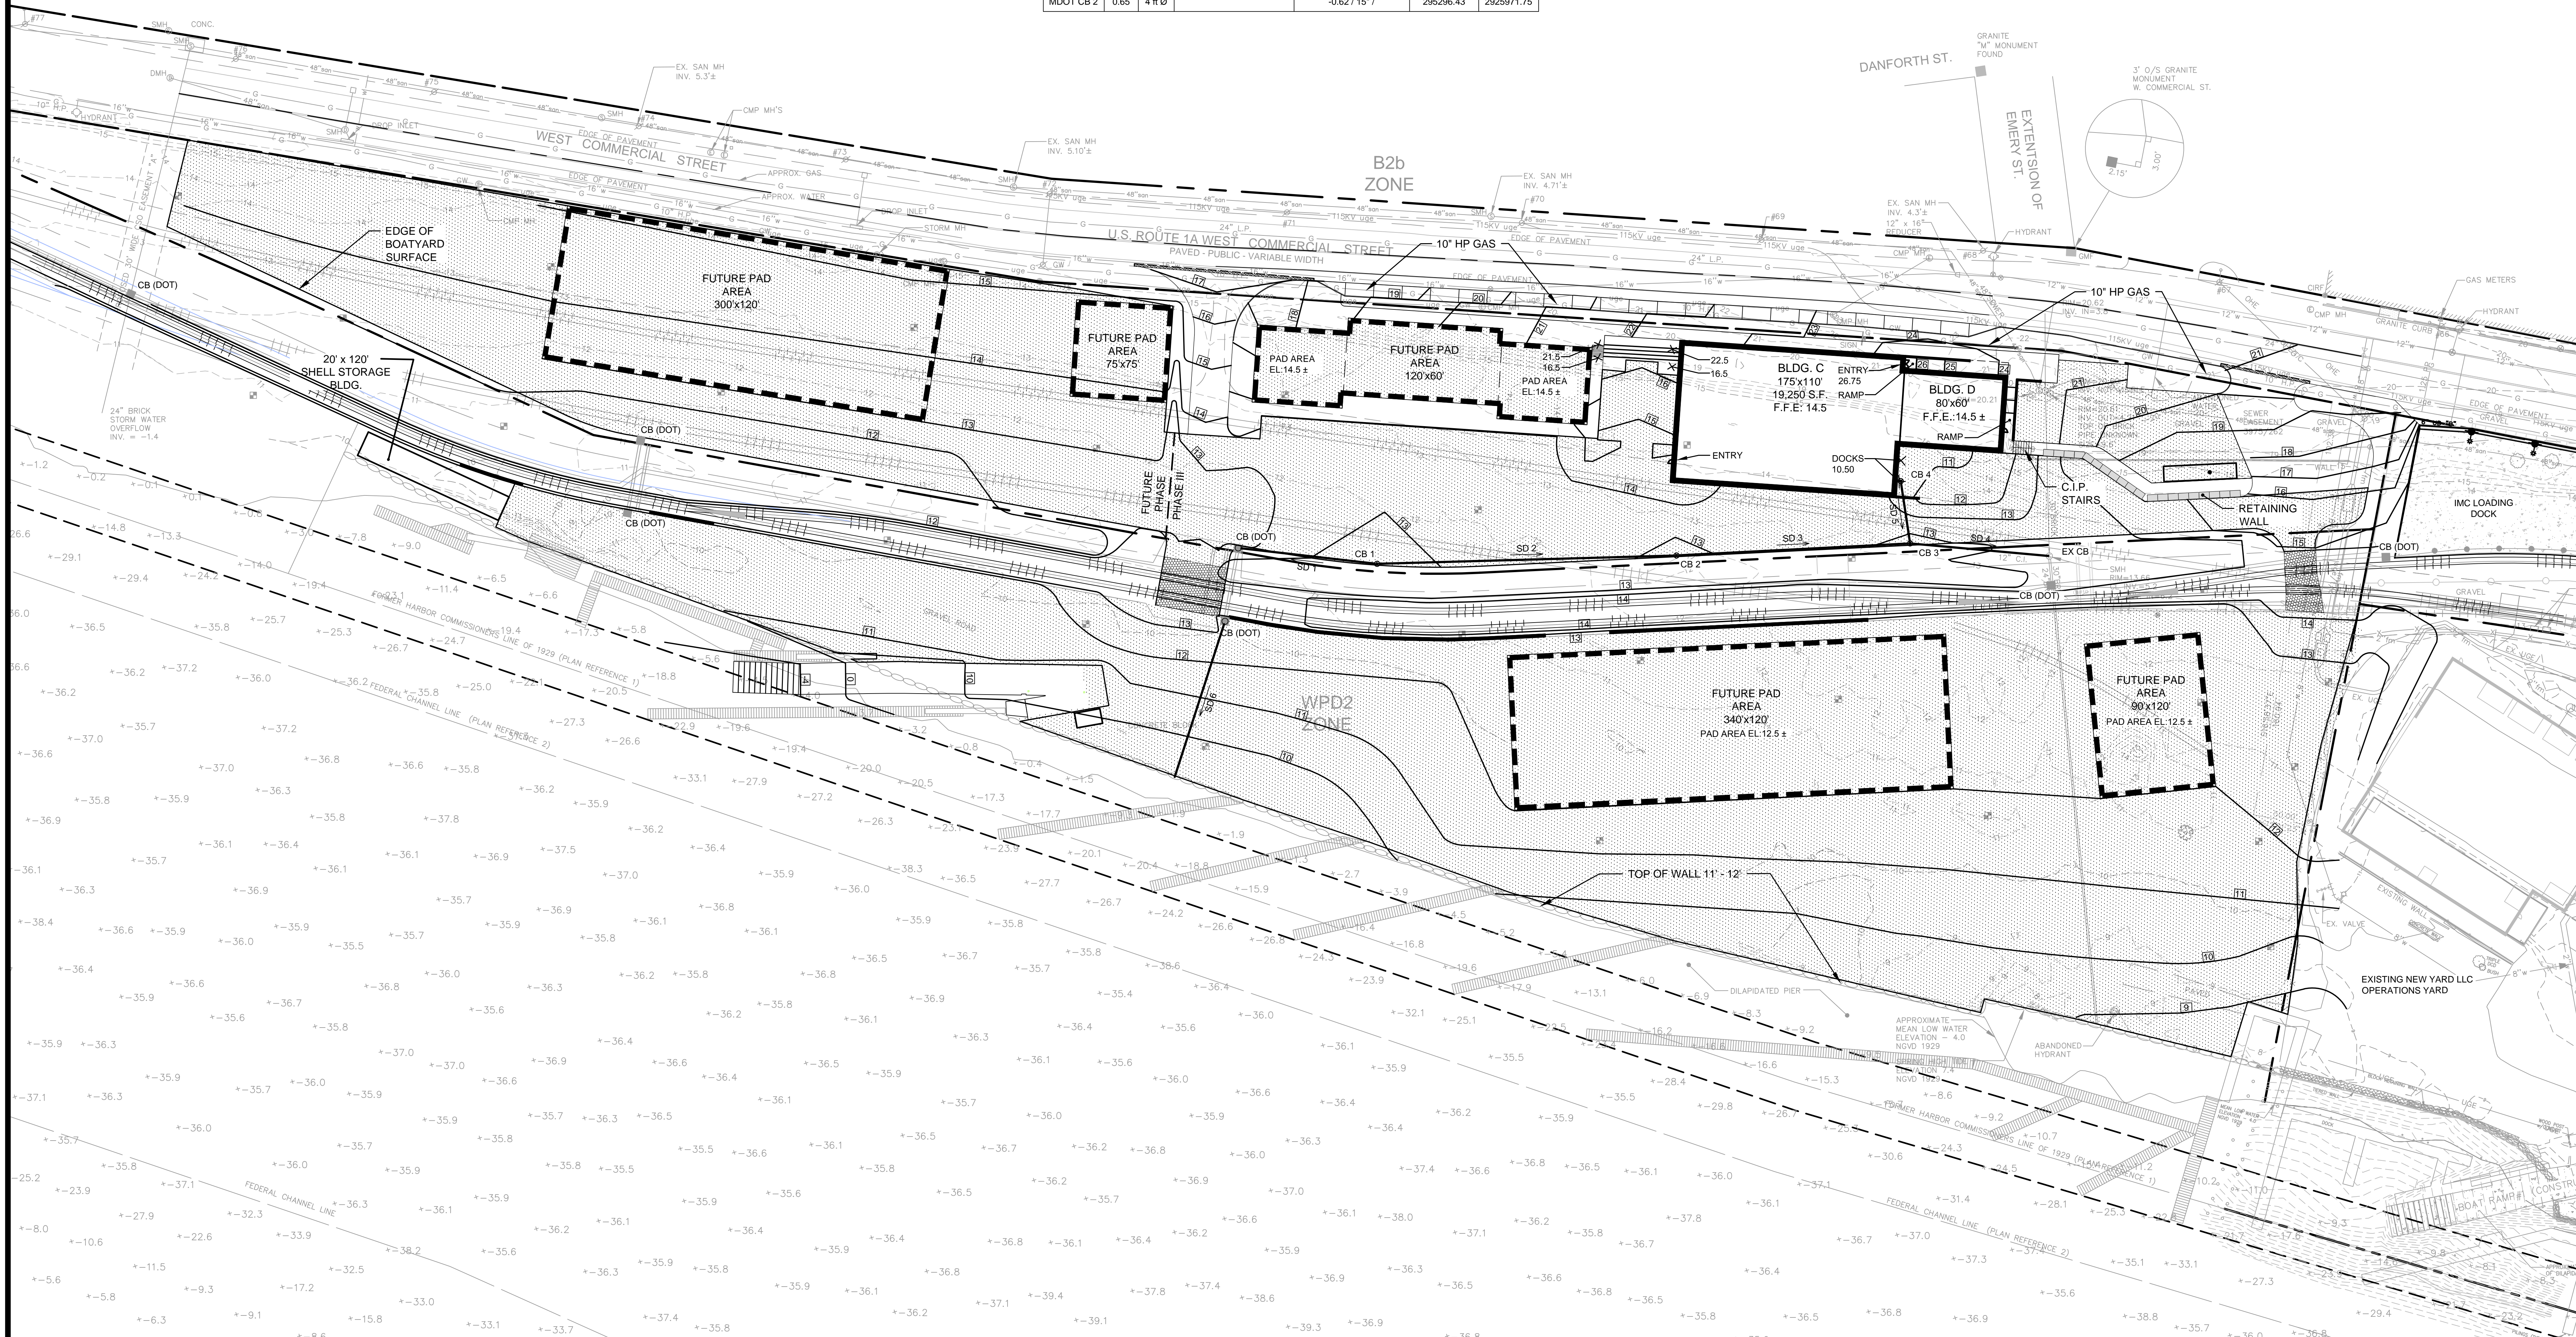

REV	DATE	DESCRIPTION
1	05.22.15	PRELIMINARY PHASE III AMENDED SITE PLAN TO CITY OF PORTLAND
		DESCRIPTION
REVISIONS		

PROJECT	CANAL LANDING AMENDED SITE PLAN PHASE III
SHEET TITLE	PHASE III GRADING AND DRAINAGE PLAN
CLIENT	CANAL LANDING LLC 100 WEST COMMERCIAL STREET PORTLAND, ME 04101

FAY, SPOFFORD & THORNDIKE ENGINEERS • PLANNERS • SCIENTISTS 778 MAIN ST., SUITE 8, SOUTH PORTLAND, ME 04106	
DRAWN: PBF	DATE: APRIL 2015
DESIGNED: SRB	SCALE: AS NOTED
CHECKED: SRB	JOB NO. 3091.04
FILE NAME: 3091.04-CONCEPT GRADING	
SHEET	C-3.1