


# NEW YARD LLC

## 120'-0" x 160'-6"

40 WEST COMMERCIAL STREET  
PORTLAND, ME 04107

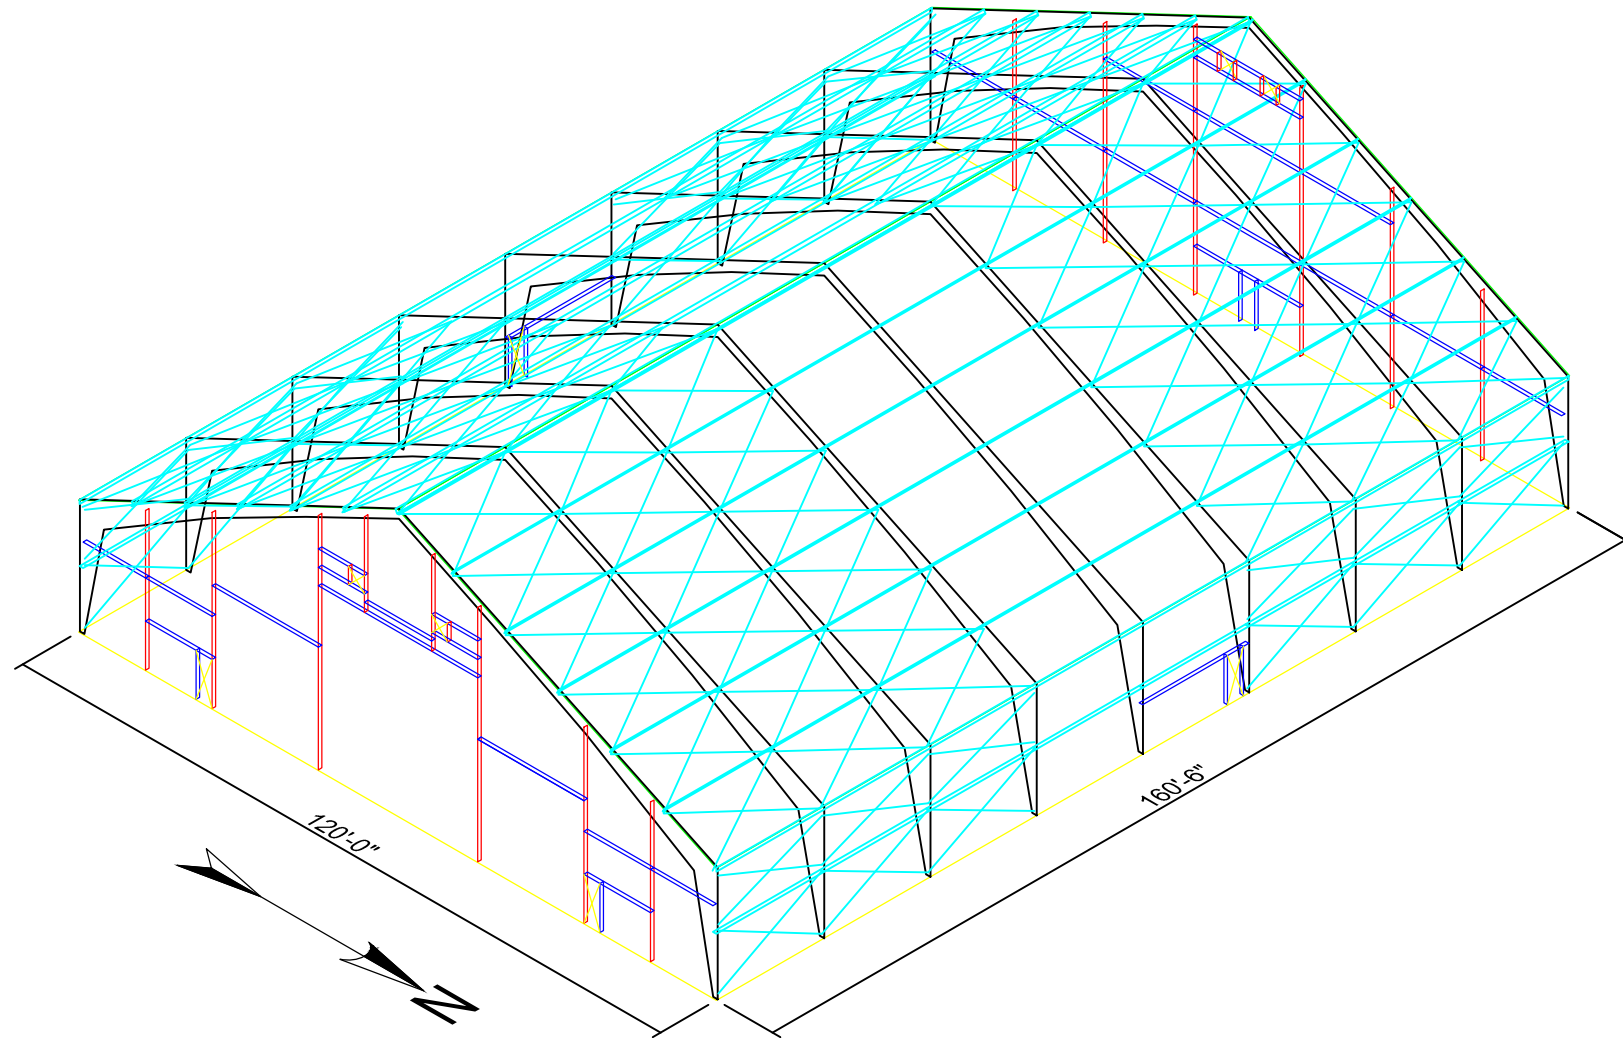

ABBREVIATION LEGEND			
MARK	DESCRIPTION	MARK	DESCRIPTION
P	PURLIN	ITS	INCLUSIVE TENSION SYSTEM
CB	CABLE BRACE	EC	END WALL COLUMN
S	SUPPORT PURLIN	G	GIRT
FB	FLANGE BRACE	DJ	DOOR JAMB
SP	SPLICE PLATE	DH	DOOR HEADER
b	ATTACHMENT CLIP	VF	VENT FRAME

<b>S0</b>	<b>INDEX &amp; COVER PAGES</b>
	S0.0 - SHEET INDEX
	S0.1 - BUILDING SPECS.
	S0.2 - ANCHOR BOLT REACTIONS
	S0.3 - 3D VIEW 1
S0.4 - 3D VIEW 2	
<b>S1</b>	<b>ANCHOR BOLT LAYOUT</b>
	S1.0 - ANCHOR BOLT PLAN S1.1 - ANCHOR BOLT DETAILS
<b>S2</b>	<b>RIGID FRAME SECTIONS</b>
	S2.0.0 - EXTRUSION LAYOUT & RIGGING DETAILS
	S2.0.1 - EXTRUSION LAYOUT & RIGGING DETAILS
	S2.0.2 - EXTRUSION LAYOUT & RIGGING DETAILS
	S2.1 - RIGID FRAME PROFILE FRAME LINE 1 @ BAY 1
	S2.2 - RIGID FRAME PROFILE FRAME LINES 2-4, 6-8 @ BAYS 2, 3, 6 & 7
	S2.3 - RIGID FRAME PROFILE FRAME LINES 4-6 @ BAYS 4 & 5
	S2.4 - RIGID FRAME PROFILE FRAME LINE 9 @ BAY 8
S2.6 - PURLIN CONNECTION DETAILS	
<b>S3</b>	<b>RIGID FRAME LAYOUT</b>
	S3.0 - ROOF FRAMING PLAN
	S3.1 - SIDE WALL FRAMING PLAN
	S3.7 - SIDE WALL FRAMING DETAILS
<b>S4</b>	<b>END WALL FRAMING</b>
	S4.0 - GRID 1 FRAMING PLAN
	S4.1 - GRID 9 FRAMING PLAN
	S4.4 - ENDWALL DETAILS
	S4.5 - ENDWALL DOOR FRAMING DETAILS
<b>S5</b>	<b>COMPONENT DETAILS</b>
	S5.0 - CLIP DETAILS
<b>S6</b>	<b>FABRIC DETAILS</b>
	S6.0 - FABRIC LAYOUT S6.1 - FABRIC DETAILS
<b>S7</b>	<b>LINER DETAILS</b>
	S7.0 - ROOF LINER FABRIC LAYOUT S7.1 - LINER DETAILS



www.LegacyBuildingSolutions.com  
1-877-259-1528

NEW YARD LLC  
120'-0" x 160'-6"  
PORTLAND, ME

Legacy Building Solutions  
19500 County Rd 142  
South Haven, MN 55830  
p. 320-259-7126

THIS DRAWING AND THE INFORMATION HEREON, REMAINS THE PROPERTY OF LEGACY BUILDING SOLUTIONS. IT IS PROVIDED FOR ERECTING THE BUILDING DESCRIBED IN THE APPLICABLE PURCHASE ORDER AND SHALL NOT BE MODIFIED, REPRODUCED OR USED FOR ANY OTHER PURPOSE WITHOUT PRIOR WRITTEN APPROVAL OF LEGACY BUILDING SOLUTIONS.

PATENT PENDING

SHEET INDEX

DRAWING SET:	DATE:
△ STAMPED DRAWING	10-07-2013
△ _____	_____
△ _____	_____
△ _____	_____

Project No.:	13-025
Date:	10-07-2013
Drawn By:	AMH
Checked By:	INSERT CHECKED BY

Sheet Number:

**S0.0**