


MEMBER TABLE ROOF PLAN (CABLES ONLY)		
MARK	PART	LENGTH
CB-1	1/2" CBL	266"
CB-2	1/2" CBL	254"
CB-3	1/2" CBL	252"
CB-4	3/8" CBL	268"
CB-5	3/8" CBL	266"

NOTE:
ALL TOP FLANGES OF RIGID FRAME
MUST BE BRACED WITH FLANGE BRACE
OR SUPPORT PURLINS AT ALL NOTED
PURLIN LOCATIONS

- DENOTES FLANGE BRACE LOCATION

MEMBER TABLE RIGID FRAME ELEVATIONS		
MARK	PART	LENGTH
P-1	HSS 4x4x14ga	19'-11 1/16"
P-2	HSS 3x3x14ga	19'-11 1/16"
P-3	4" ROUND x 11ga	19'-10"
S-1	HSS 4x4x14ga	19'-2 3/8"
S-2	HSS 4x4x14ga	19'-3 7/8"
S-3	HSS 4x4x14ga	19'-2 1/8"
S-4	HSS 4x4x14ga	19'-1 15/16"
S-5	HSS 4x4x14ga	19'-0 7/8"
FB-1	L1.5x1.5x1/8"	3'-0"
FB-2	L2x2x3/16"	5'-0"
FB-3	L2.5x2.5x3/16"	7'-0"
FB-4	L1.5x1.5x1/8"	3'-0"
ITS-C	HSS 6x2x11ga	19'-8 9/16"
ITS-E	HSS 6x2x11ga	19'-10"

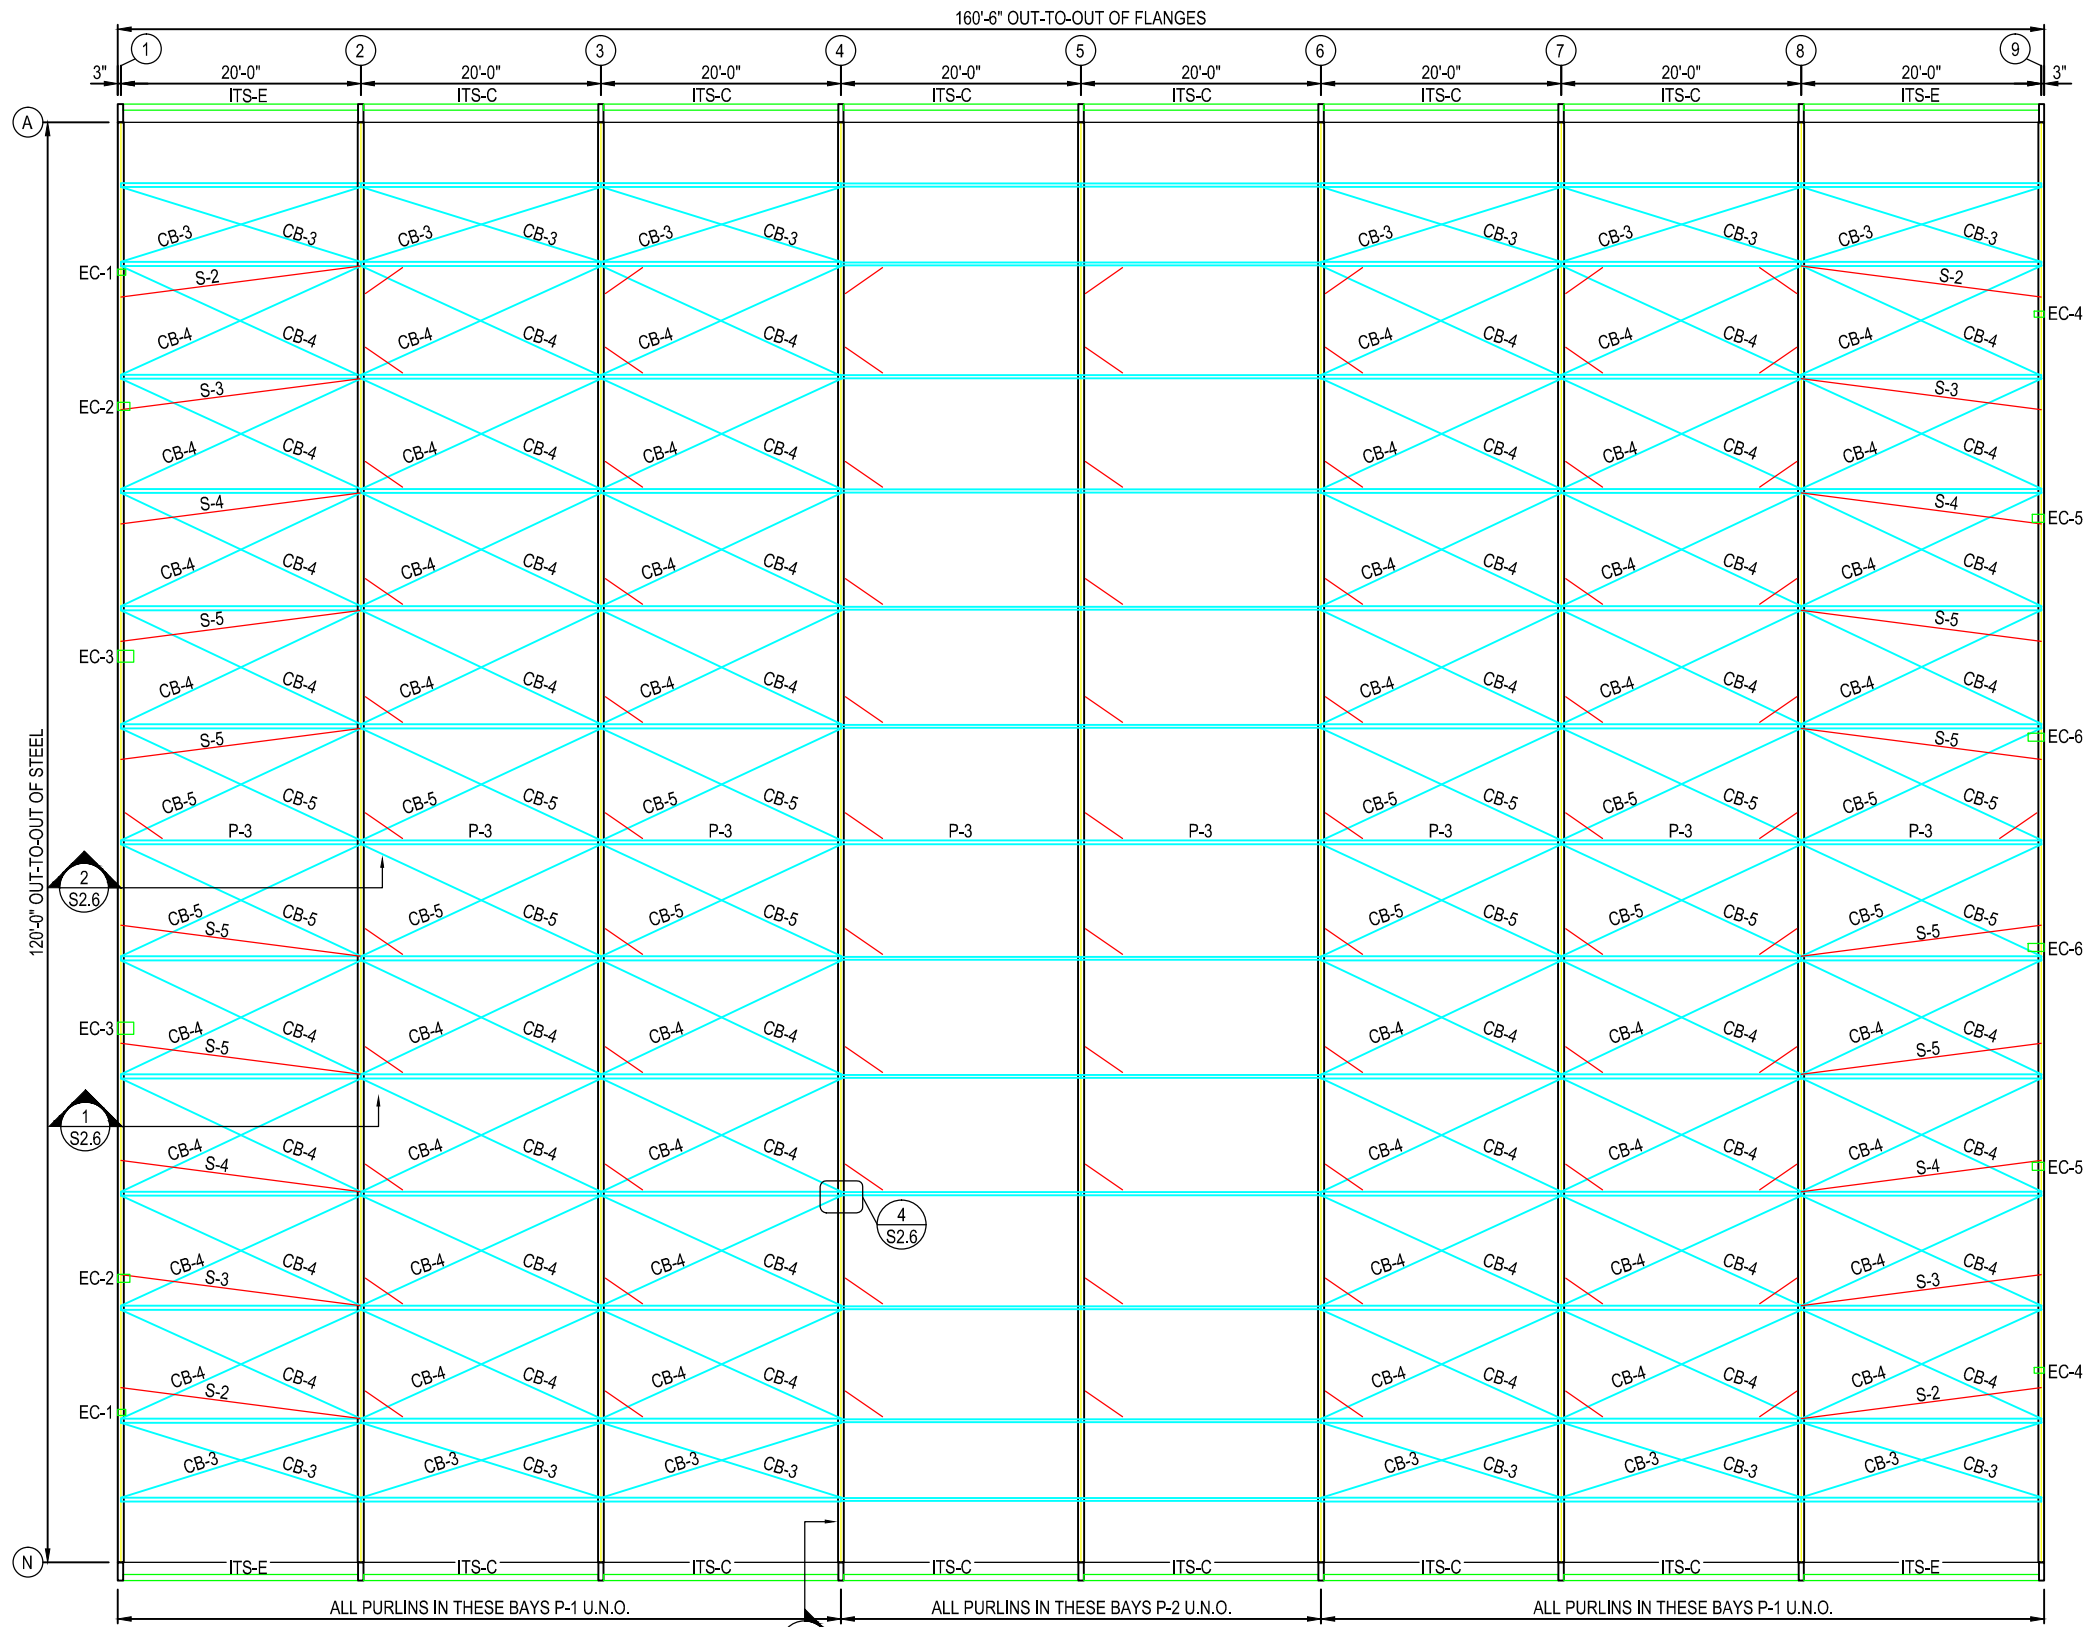

1 ROOF FRAMING PLAN

SCALE: 1/16" = 1'-0"



www.LegacyBuildingSolutions.com
1-877-259-1528

NEW YARD LLC
120'-0" x 160'-6"
PORTLAND, ME

Legacy Building Solutions
19500 County Rd 142
South Haven, MN 55830
p. 320-259-7126

THIS DRAWING AND THE INFORMATION
HEREON, REMAINS THE PROPERTY OF
LEGACY BUILDING SOLUTIONS. IT IS
PROVIDED FOR ERECTING THE
BUILDING DESCRIBED IN THE
APPLICABLE PURCHASE ORDER AND
SHALL NOT BE MODIFIED, REPRODUCED
OR USED FOR ANY OTHER PURPOSE
WITHOUT PRIOR WRITTEN APPROVAL
OF LEGACY BUILDING SOLUTIONS.

PATENT PENDING

ROOF FRAMING PLAN

DRAWING SET:	DATE:
△ STAMPED DRAWING	10-07-2013
△	
△	
△	

Project No.:	13-025
Date:	10-07-2013
Drawn By:	AMH
Checked By:	INSERT CHECKED BY

Sheet Number:

S3.0