

BOLT TABLE FRAME LINE 1			
LOCATION	QUAN	DIA	LENGTH
EC-1 To Rigid Frame	4	3/4"	2"
	2	3/4"	8"
EC-1 To Anchor Clip	2	3/4"	8"
EC-2 To Rigid Frame	4	3/4"	2"
	2	3/4"	10"
EC-2 To Anchor Clip	2	3/4"	10"
EC-3 To Rigid Frame	4	3/4"	2"
EC-3 To Anchor Clip	4	1/2"	2 3/8" HOLLO BOLT
	4	1/2"	2 3/8" HOLLO BOLT


* ALL A325 BOLTS TO RECIEVE (2) WASHERS

MEMBER TABLE FRAME LINE 1		
MARK	PART	LENGTH
EC-1	HSS 8x6x1/4" + 8C14*	22'-7 1/8"
EC-2	HSS 12x8x1/4" + HSS 2x4x14ga*	31'-2"
EC-3	HSS 12x12x3/8" + HSS 12x4x14ga*	41'-10 3/8"
DH-4	HSS 12x12x3/8" + HSS 4x4x14ga*	29'-11 1/2"
DH-3	HSS 8x8x1/4" + (2) HSS 4x4x14ga*	19'-11 1/2"
DH-2	8C14 + 8C14	C.T.F.
DJ-2	8C14 + 8C14	C.T.F.
G-1	HSS2.5x2.5x11ga	C.T.F.
VF-1	8C14 + 8C14	C.T.F.
LF-1	6C14	C.T.F.

* WELDED TO MAIN MEMBER

CONNECTION PLATES FRAME LINE 1	
ID	PART
1	b1
2	b2
3	b3
4	b4
5	b5
7	b7
8	b8
10	b10

SEE CLIP DETAILS S5.0

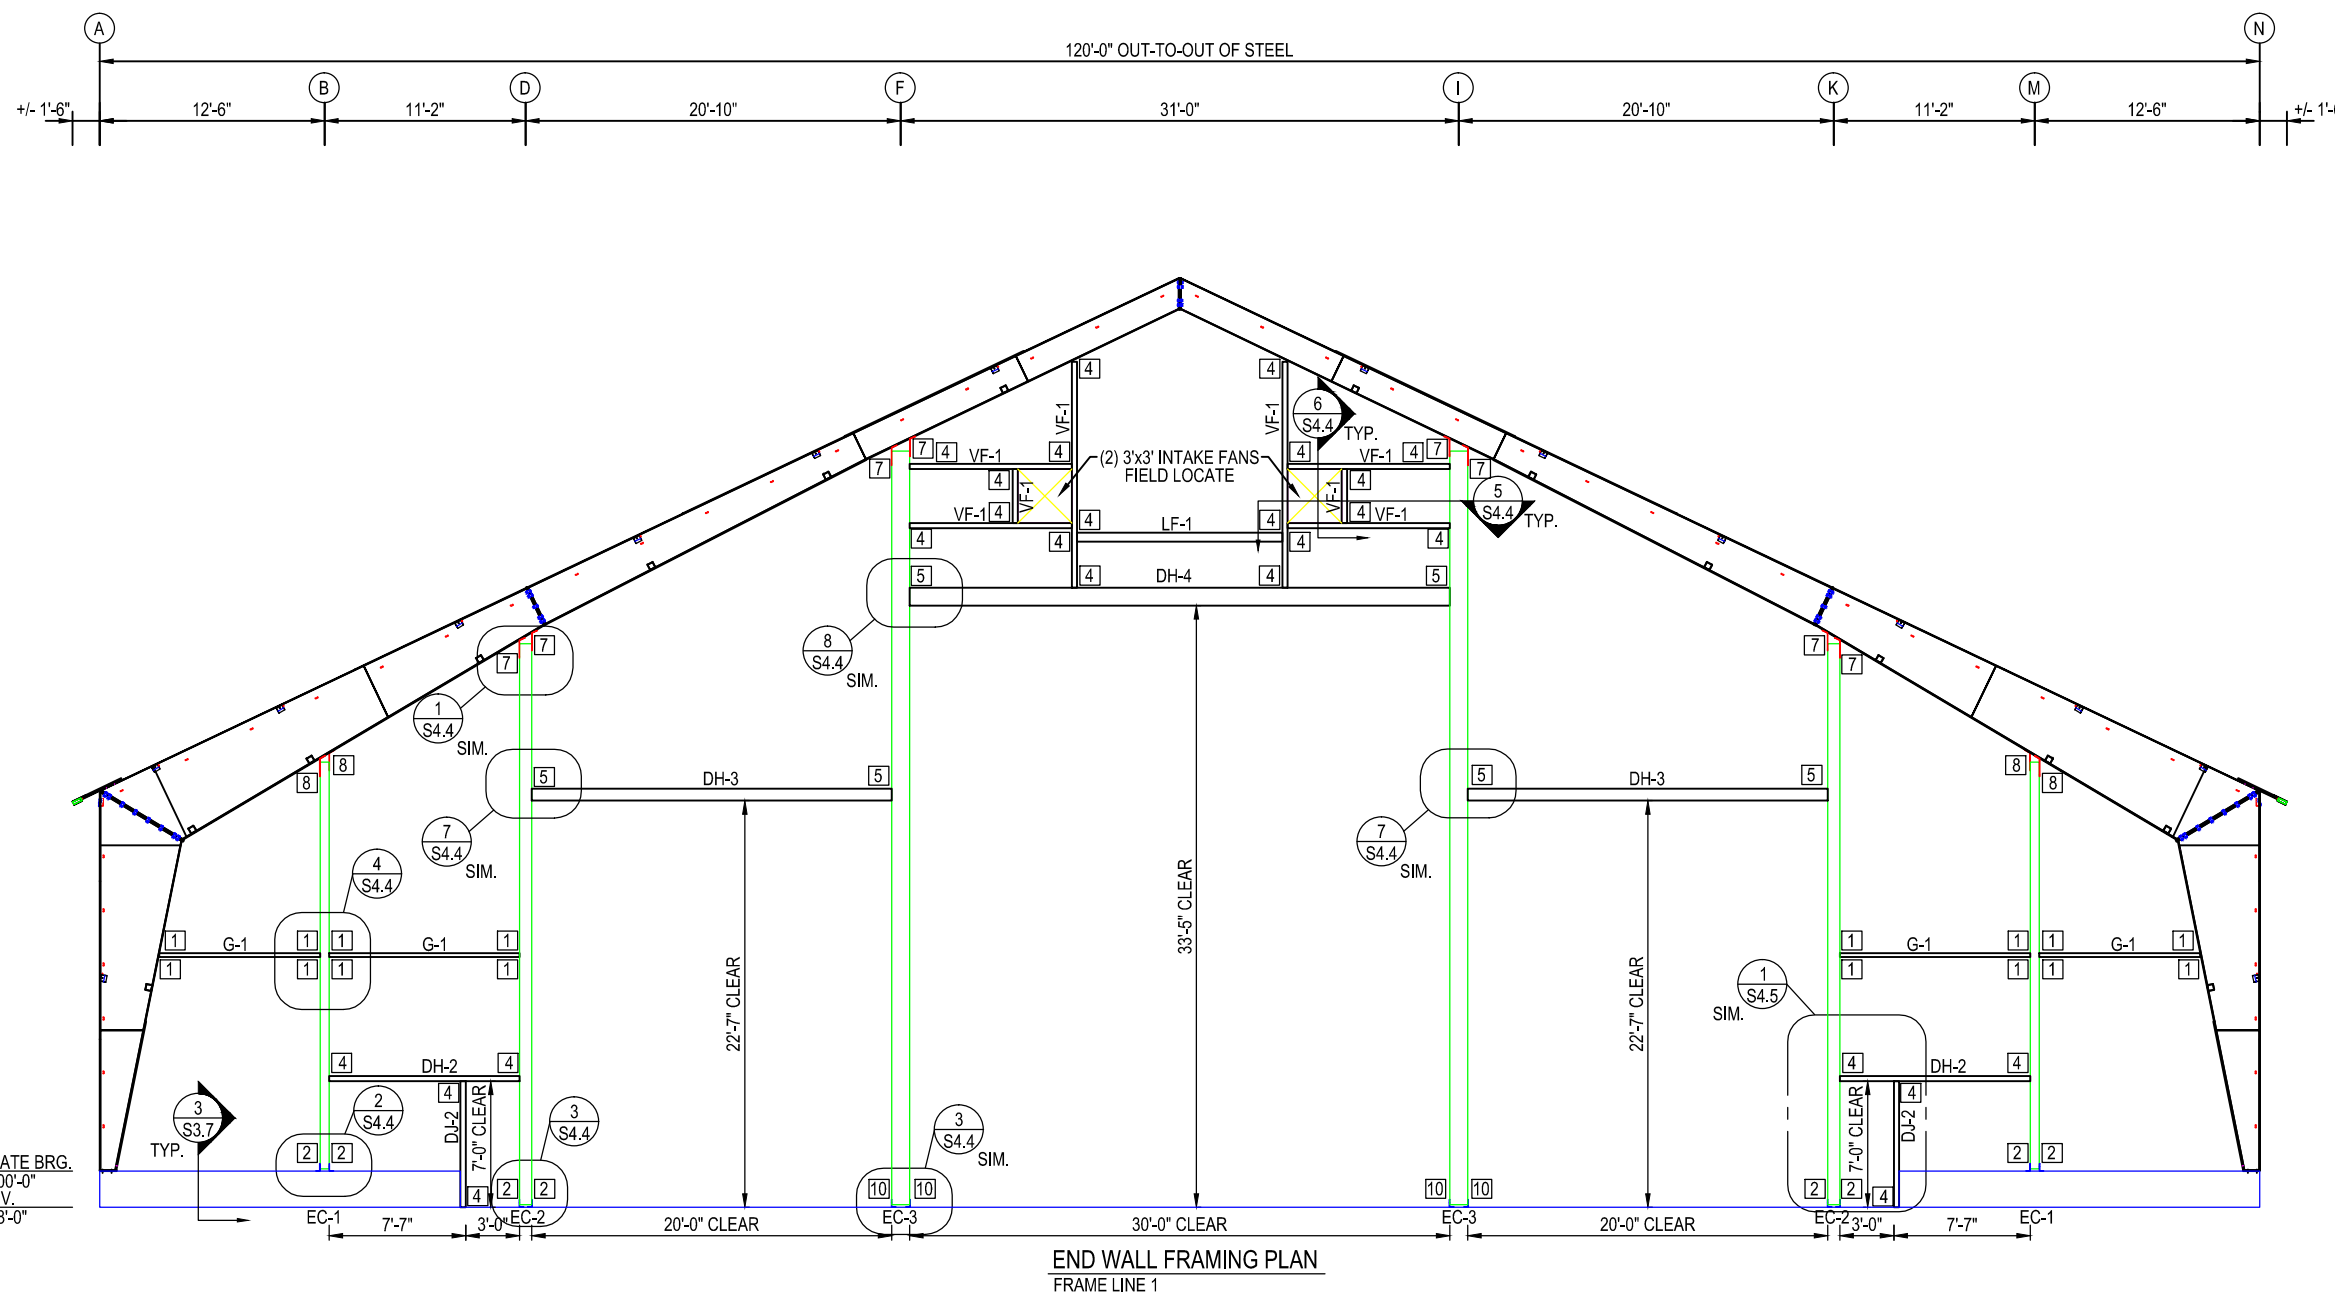

END WALL FRAMING PLAN
FRAME LINE 1

SCALE: 3/32" = 1'-0"



www.LegacyBuildingSolutions.com
1-877-259-1528

NEW YARD LLC
120'-0" x 160'-6"
PORTLAND, ME

Legacy Building Solutions
19500 County Rd 142
South Haven, MN 55830
p. 320-259-7126

THIS DRAWING AND THE INFORMATION HEREON, REMAINS THE PROPERTY OF LEGACY BUILDING SOLUTIONS. IT IS PROVIDED FOR ERRECTING THE BUILDING DESCRIBED IN THE APPLICABLE PURCHASE ORDER AND SHALL NOT BE MODIFIED, REPRODUCED OR USED FOR ANY OTHER PURPOSE WITHOUT PRIOR WRITTEN APPROVAL OF LEGACY BUILDING SOLUTIONS.

PATENT PENDING

GRID 1 FRAMING PLAN

DRAWING SET:	DATE:
△ STAMPED DRAWING	10-07-2013
△	
△	
△	

Project No.:	13-025
Date:	10-07-2013
Drawn By:	AMH
Checked By:	INSERT CHECKED BY

Sheet Number:

S4.0