


BOLT TABLE FRAME LINE 9 * ALL A325 BOLTS TO RECIEVE (2) WASHERS			
LOCATION	QUAN	DIA	LENGTH
EC-4 To Rigid Frame	4	3/4"	2"
	2	3/4"	8"
EC-4 To Anchor Clip	2	3/4"	8"
EC-5 To Rigid Frame	4	3/4"	2"
	2	3/4"	10"
EC-5 To Anchor Clip	2	3/4"	10"
EC-6 To Rigid Frame	4	3/4"	2"
	2	3/4"	10"
EC-6 To Anchor Clip	2	3/4"	10"

MEMBER TABLE FRAME LINE 9		
MARK	PART	LENGTH
EC-4	HSS 10x6x1/4" + 6C14*	24'-2 3/4"
EC-5	HSS 12x8x3/8" + HSS 4x2x14ga*	33'-9 3/16"
EC-6	HSS 16x8x3/8"	41'-11"
DH-5	12C12 + HSS 4x4x14ga*	C.T.F.
DJ-5	12C12	C.T.F.
G-1	HSS2.5x2.5x11ga	C.T.F.
VF-1	8C14 + 8C14	C.T.F.
LF-1	6C14	C.T.F.

* WELDED TO MAIN MEMBER

CONNECTION PLATES FRAME LINE 9	
ID	PART
1	b1
2	b2
3	b3
4	b4
5	b5
7	b7
8	b8
10	b10

SEE CLIP DETAILS S5.0

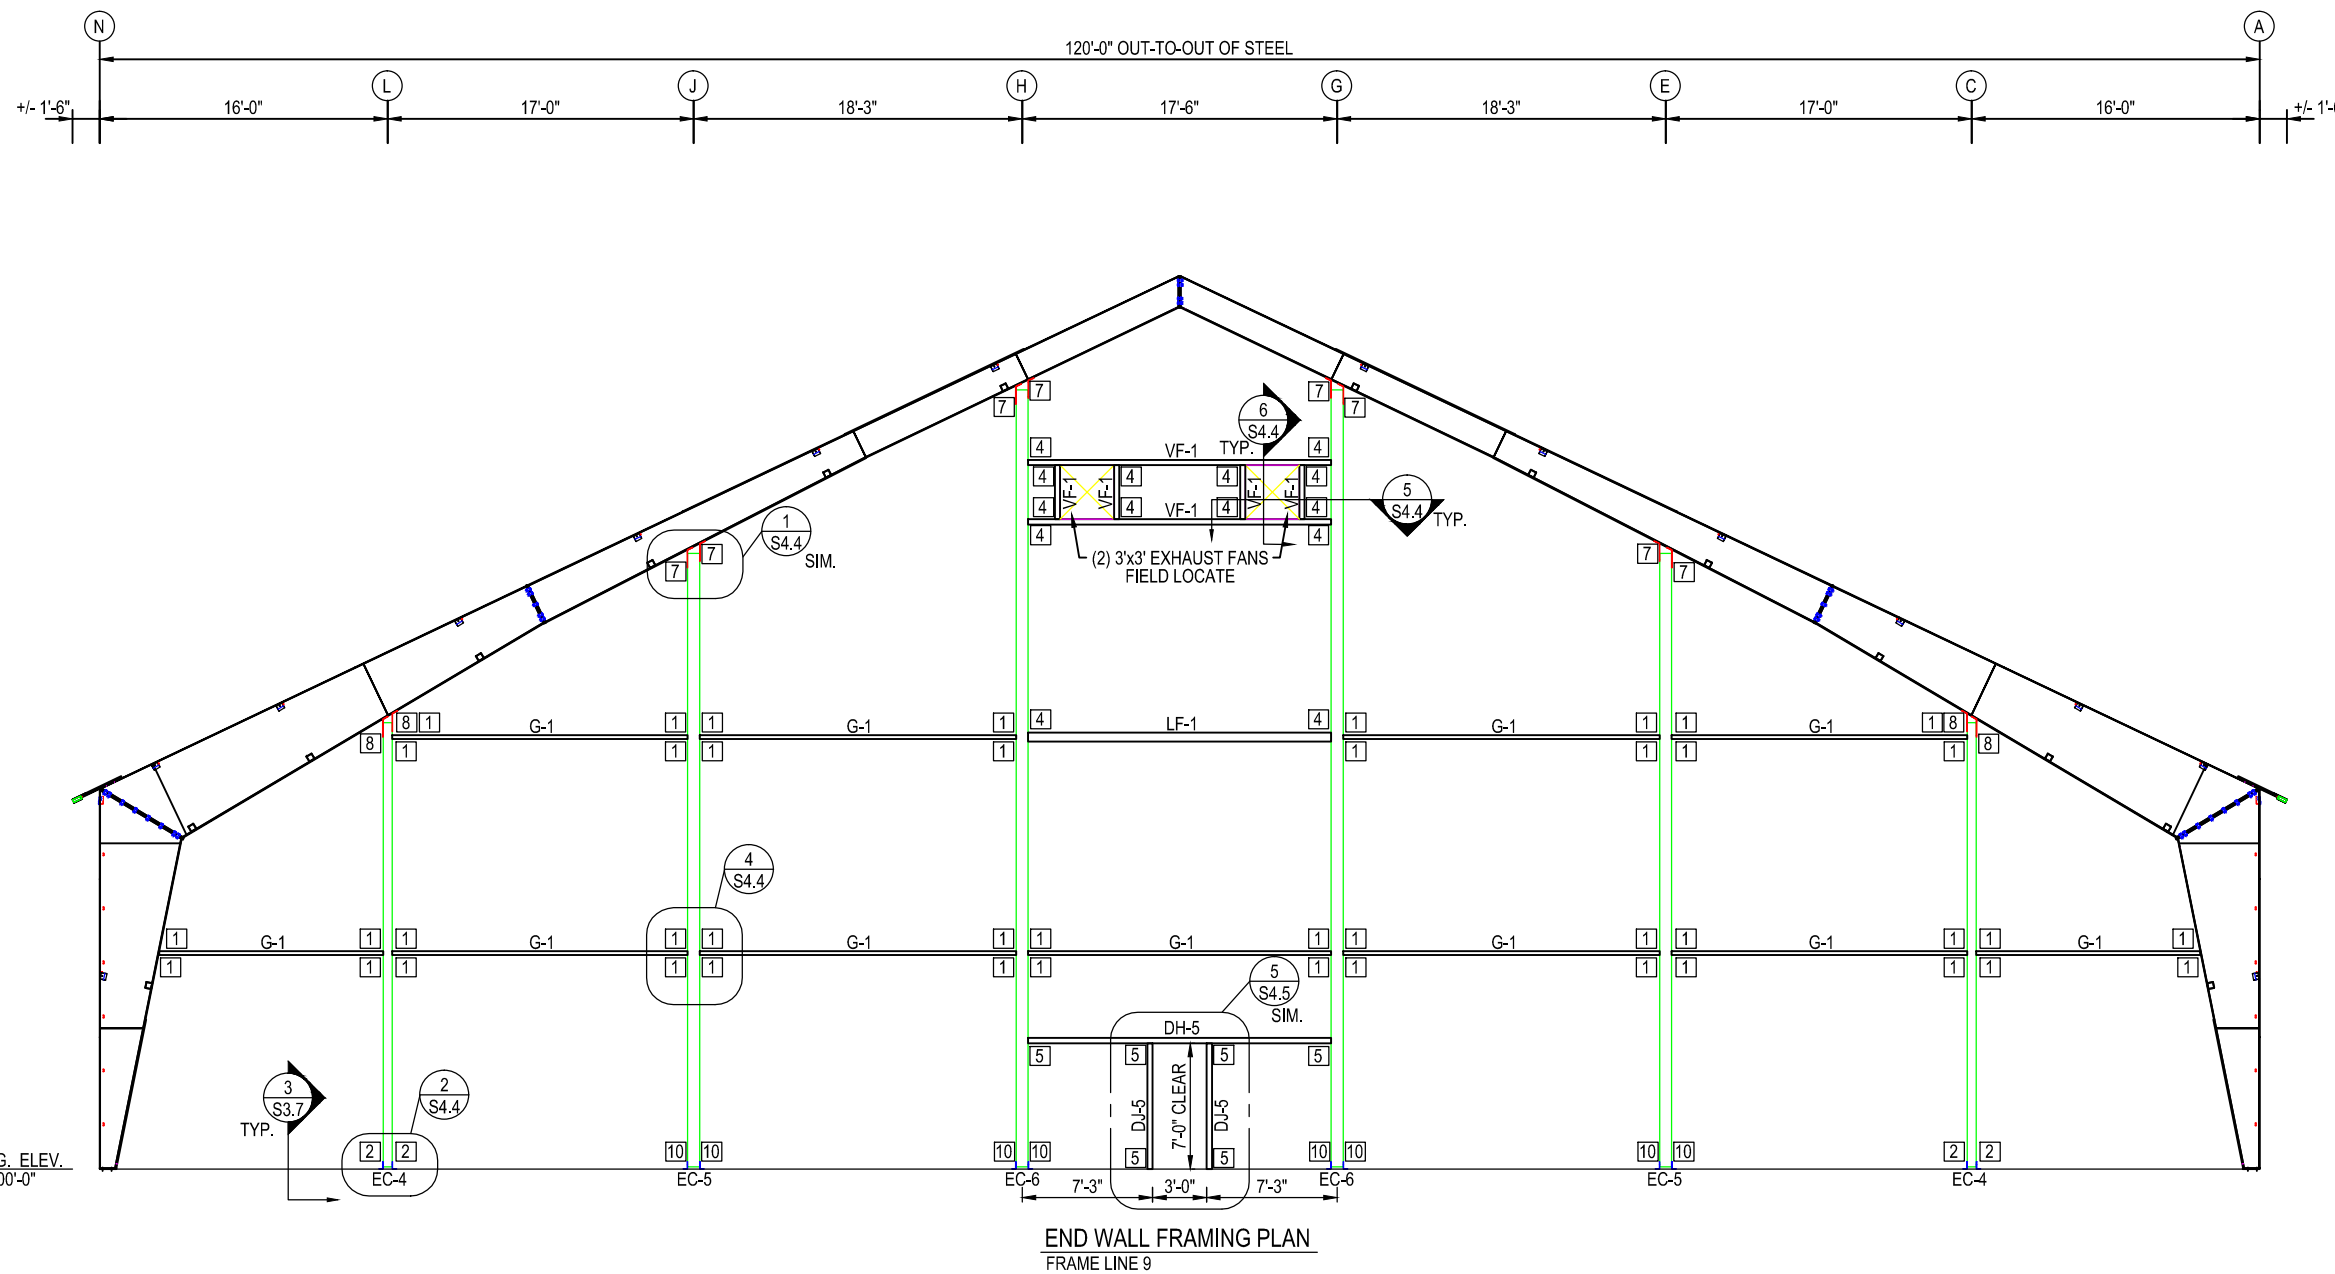

NEW YARD LLC
120'-0" x 160'-6"
 PORTLAND, ME

Legacy Building Solutions
 19500 County Rd 142
 South Haven, MN 55830
 p. 320-259-7126

THIS DRAWING AND THE INFORMATION HEREON, REMAINS THE PROPERTY OF LEGACY BUILDING SOLUTIONS. IT IS PROVIDED FOR ERRECTING THE BUILDING DESCRIBED IN THE APPLICABLE PURCHASE ORDER AND SHALL NOT BE MODIFIED, REPRODUCED OR USED FOR ANY OTHER PURPOSE WITHOUT PRIOR WRITTEN APPROVAL OF LEGACY BUILDING SOLUTIONS.

PATENT PENDING

GRID 9 FRAMING PLAN

DRAWING SET:	DATE:
△ STAMPED DRAWING	10-07-2013
△	
△	
△	

Project No.:	13-025
Date:	10-07-2013
Drawn By:	AMH
Checked By:	INSERT CHECKED BY

Sheet Number:

S4.1

SCALE: 3/32" = 1'-0"



www.LegacyBuildingSolutions.com
 1-877-259-1528