


MEMBER TABLE ROOF PLAN (CABLES ONLY)		
MARK	PART	LENGTH
CB-1	1/2" CBL	266"
CB-2	1/2" CBL	254"
CB-3	1/2" CBL	252"
CB-4	3/8" CBL	268"
CB-5	3/8" CBL	266"


NOTE:
ALL TOP FLANGES OF RIGID FRAME
MUST BE BRACED WITH FLANGE BRACE
OR SUPPORT PURLINS AT ALL NOTED
PURLIN LOCATIONS

— DENOTES FLANGE BRACE LOCATION

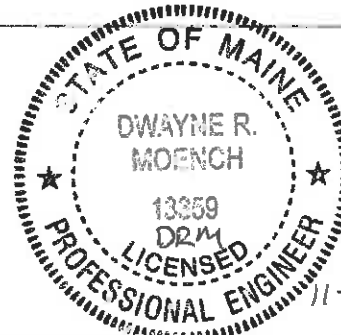

www.LegacyBuildingSolutions.com
1-771-259-1326

MEMBER TABLE RIGID FRAME ELEVATIONS		
MARK	PART	LENGTH
P-1	HSS 4x4x14ga	19'-11 1/16"
P-2	HSS 3x3x14ga	19'-11 1/16"
P-3	4" ROUND x 11ga	19'-10"
S-1	HSS 4x4x14ga	19'-2 3/8"
S-2	HSS 4x4x14ga	19'-3 7/8"
S-3	HSS 4x4x14ga	19'-2 1/8"
S-4	HSS 4x4x14ga	19'-1 15/16"
S-5	HSS 4x4x14ga	19'-0 7/8"
FB-1	L1.5x1.5x1/8"	3'-0"
FB-2	L2x2x3/16"	5'-0"
FB-3	L2.5x2.5x3/16"	7'-0"
FB-4	L1.5x1.5x1/8"	3'-0"
ITS-C	HSS 6x2x11ga	19'-8 9/16"
ITS-E	HSS 6x2x11ga	19'-10"

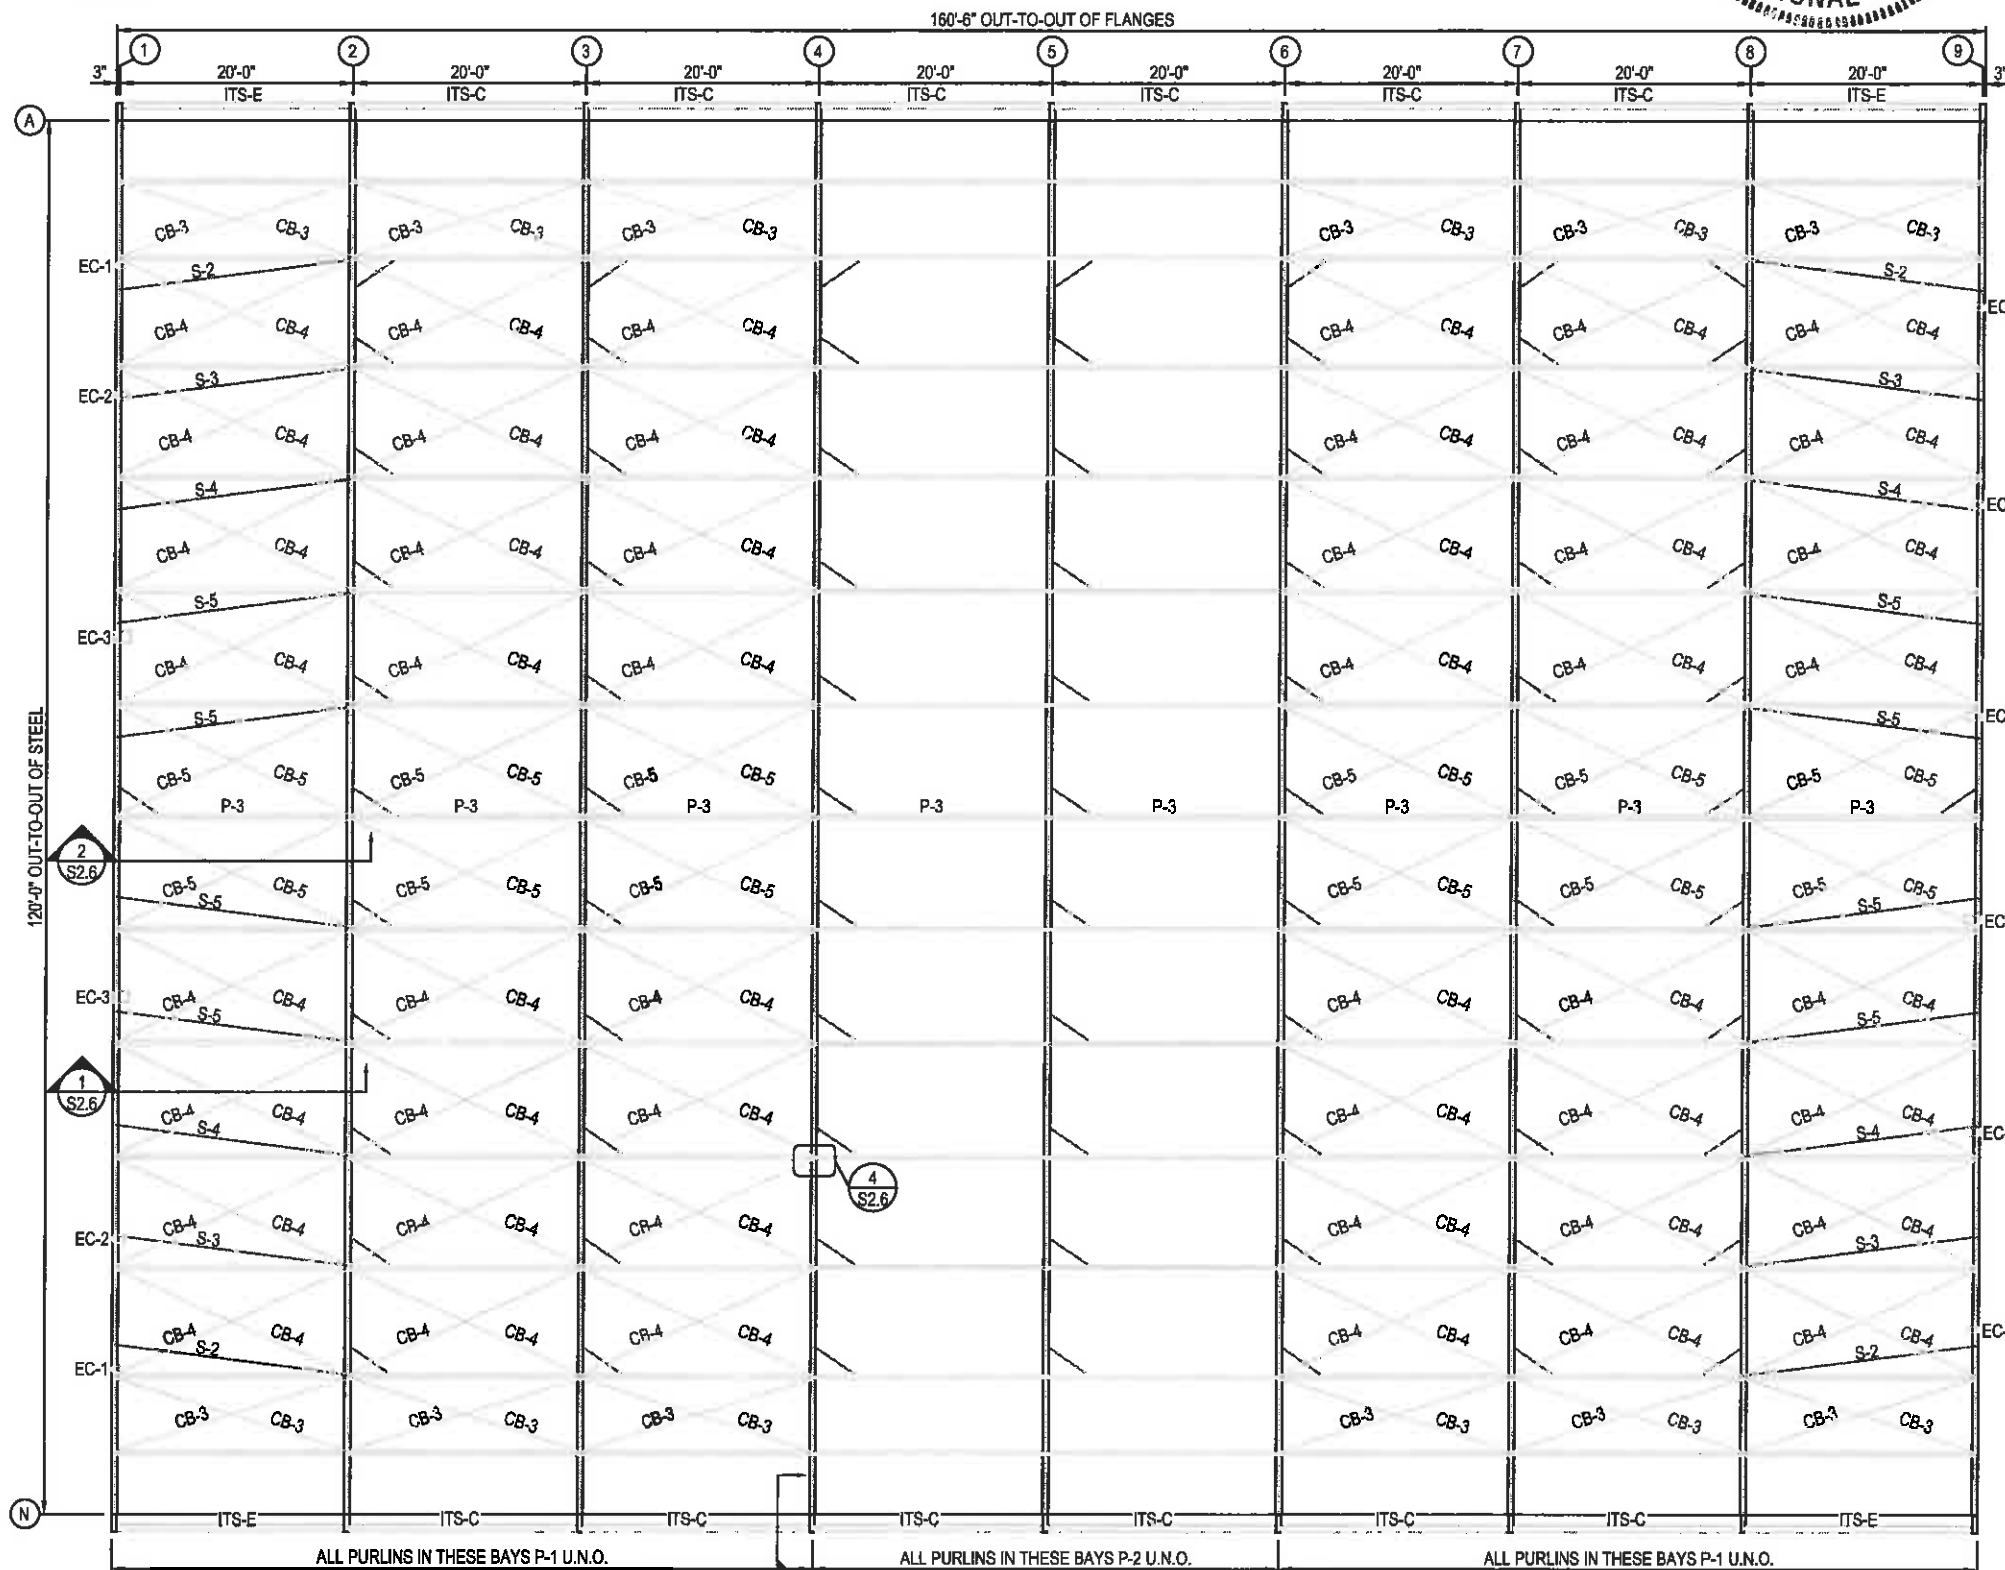

NEW YARD LLC
120'-0" X 160'-0"
PORTLAND, ME

Legacy Building Solutions
19500 County Rd 142
South Haven, MN 55830
p. 320-259-7126

THIS DOCUMENT IS THE PROPERTY OF LEGACY BUILDING SOLUTIONS. IT IS TO BE USED ONLY FOR THE PROJECT AND SITE SPECIFICALLY IDENTIFIED HEREIN. ANY REUSE OR MODIFICATION OF THIS DOCUMENT WITHOUT THE WRITTEN CONSENT OF LEGACY BUILDING SOLUTIONS IS STRICTLY PROHIBITED.

PATENT PENDING

ROOF FRAMING PLAN

DATE:	01/13/14
BY:	DRM
CHECKED BY:	DRM
DATE:	01/13/14

Sheet Number:

S3.0

1 ROOF FRAMING PLAN

SCALE: 1/16" = 1'-0"