


PYS-WEST

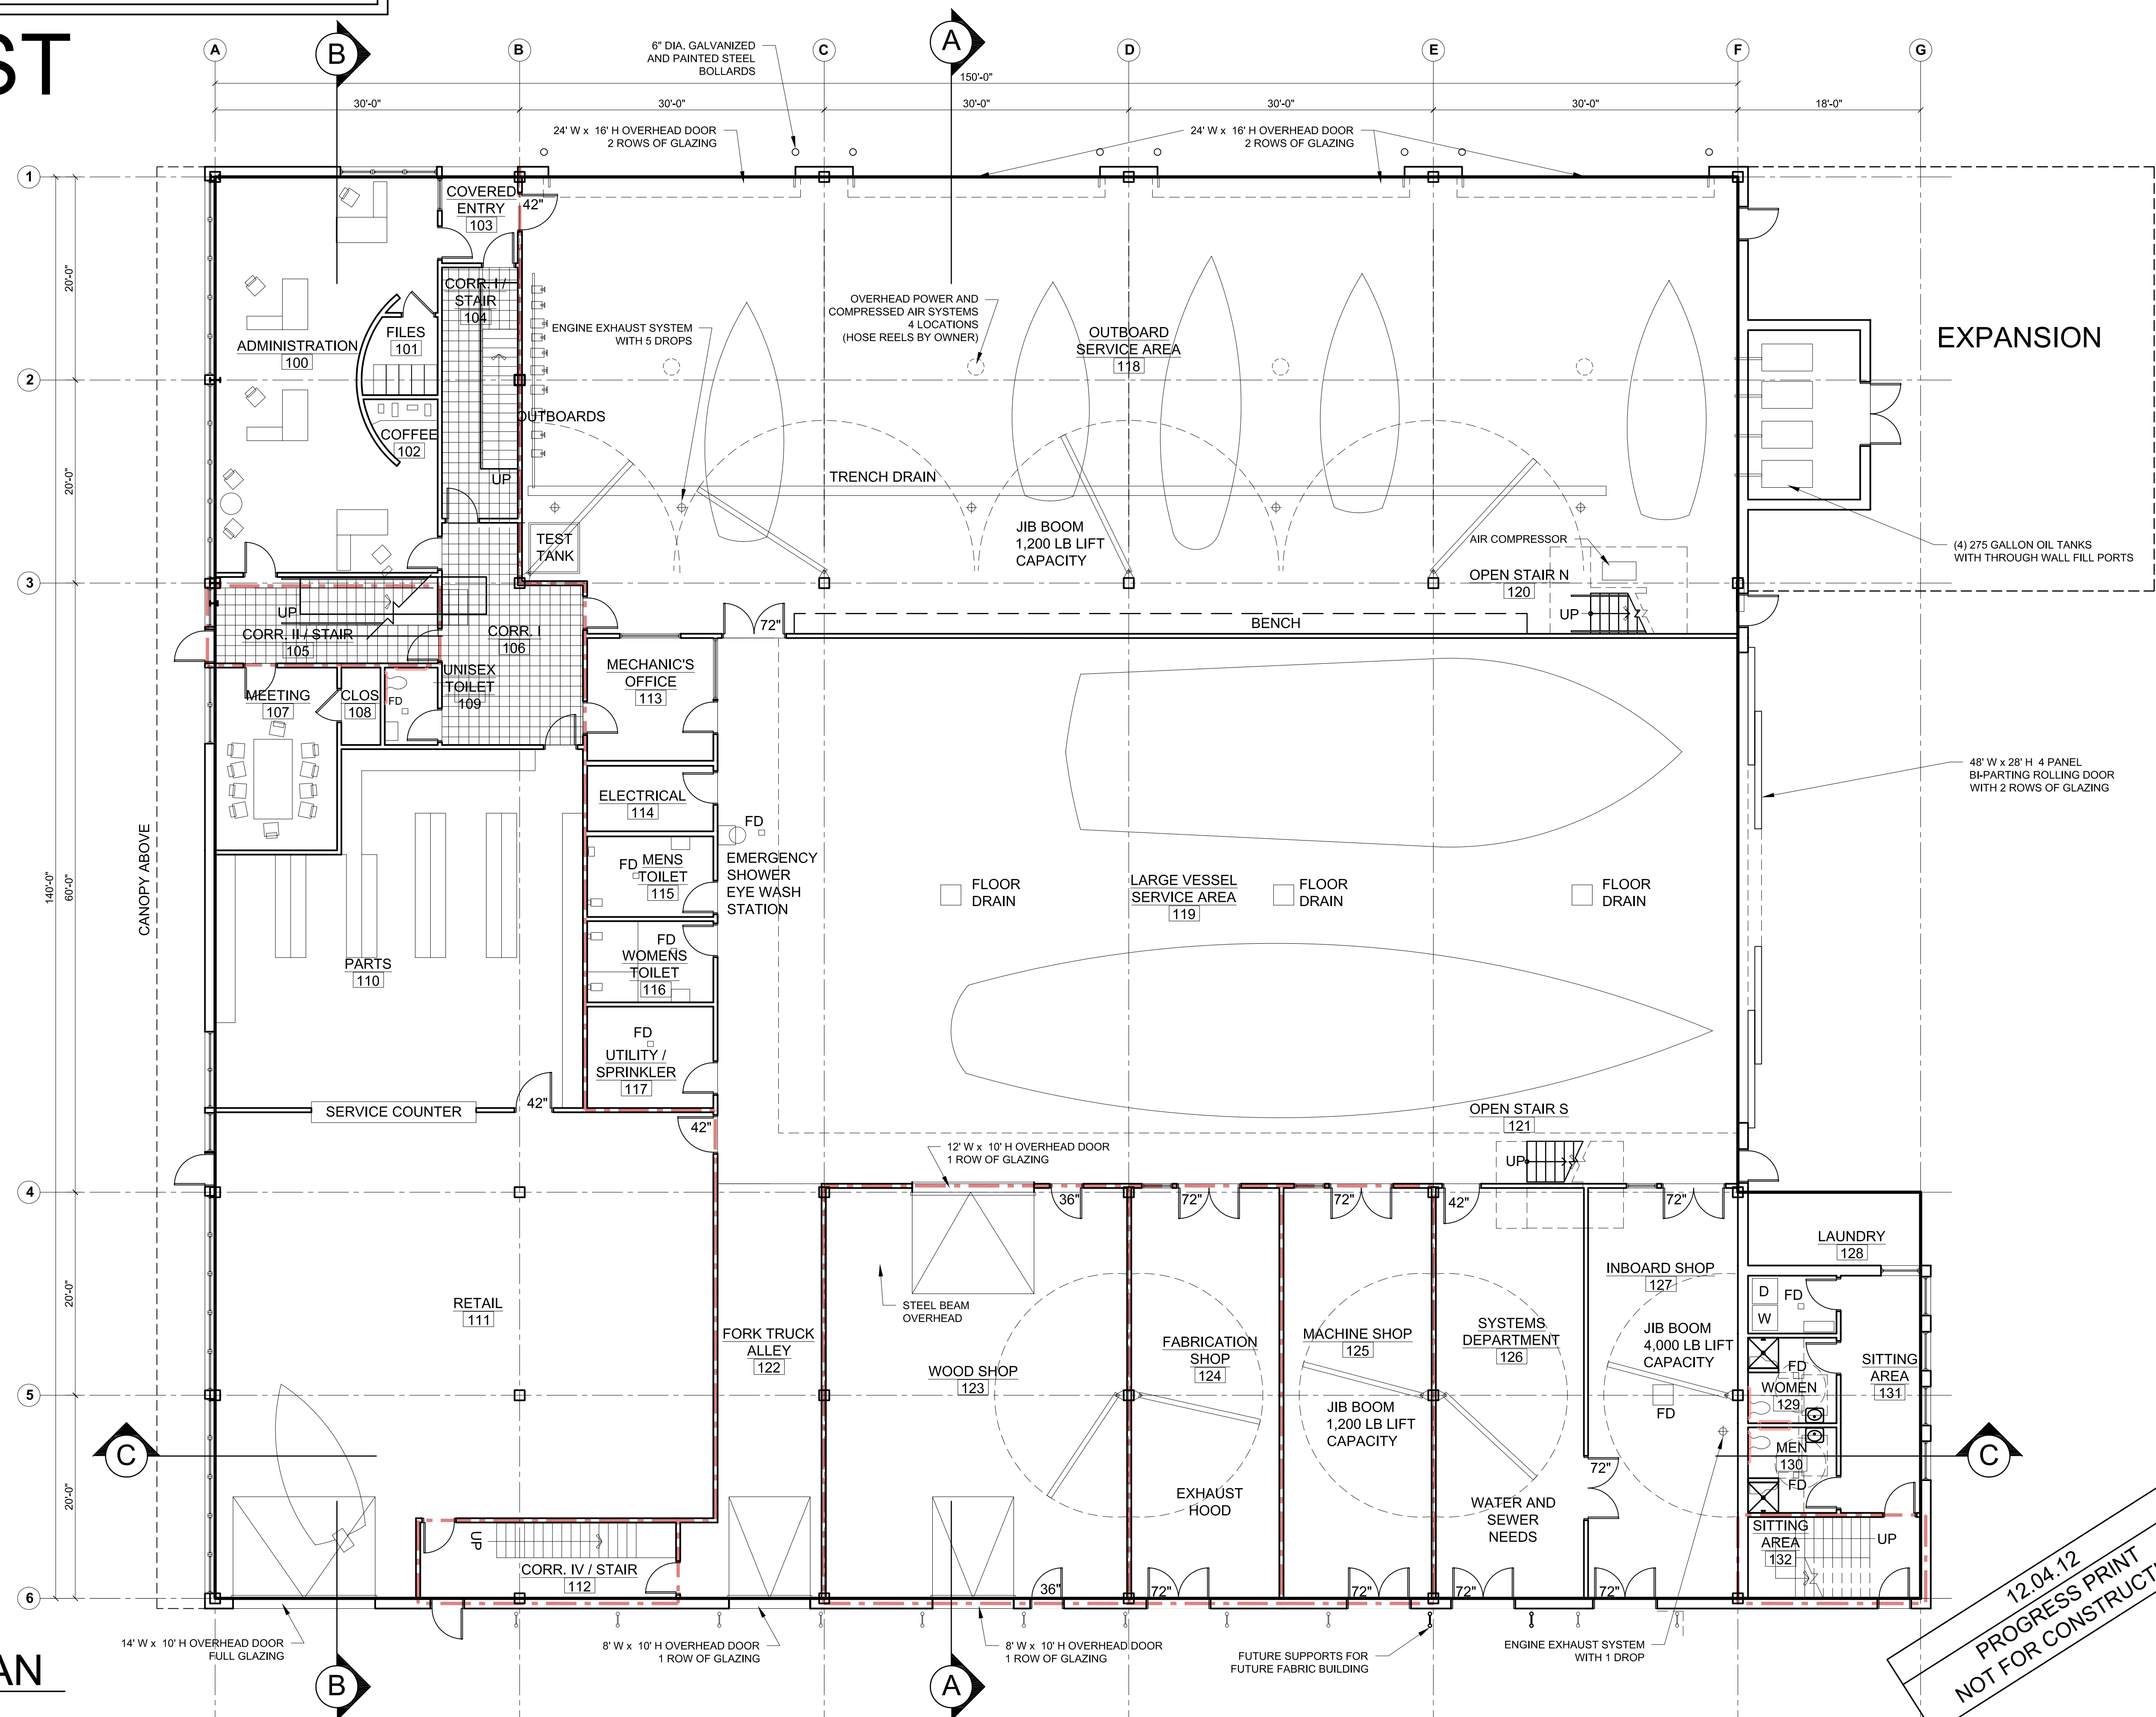

FIRST FLOOR PLAN
 SCALE 1/8"=1'-0"

12.04.12
 PROGRESS PRINT
 NOT FOR CONSTRUCTION

