


PYS-WEST

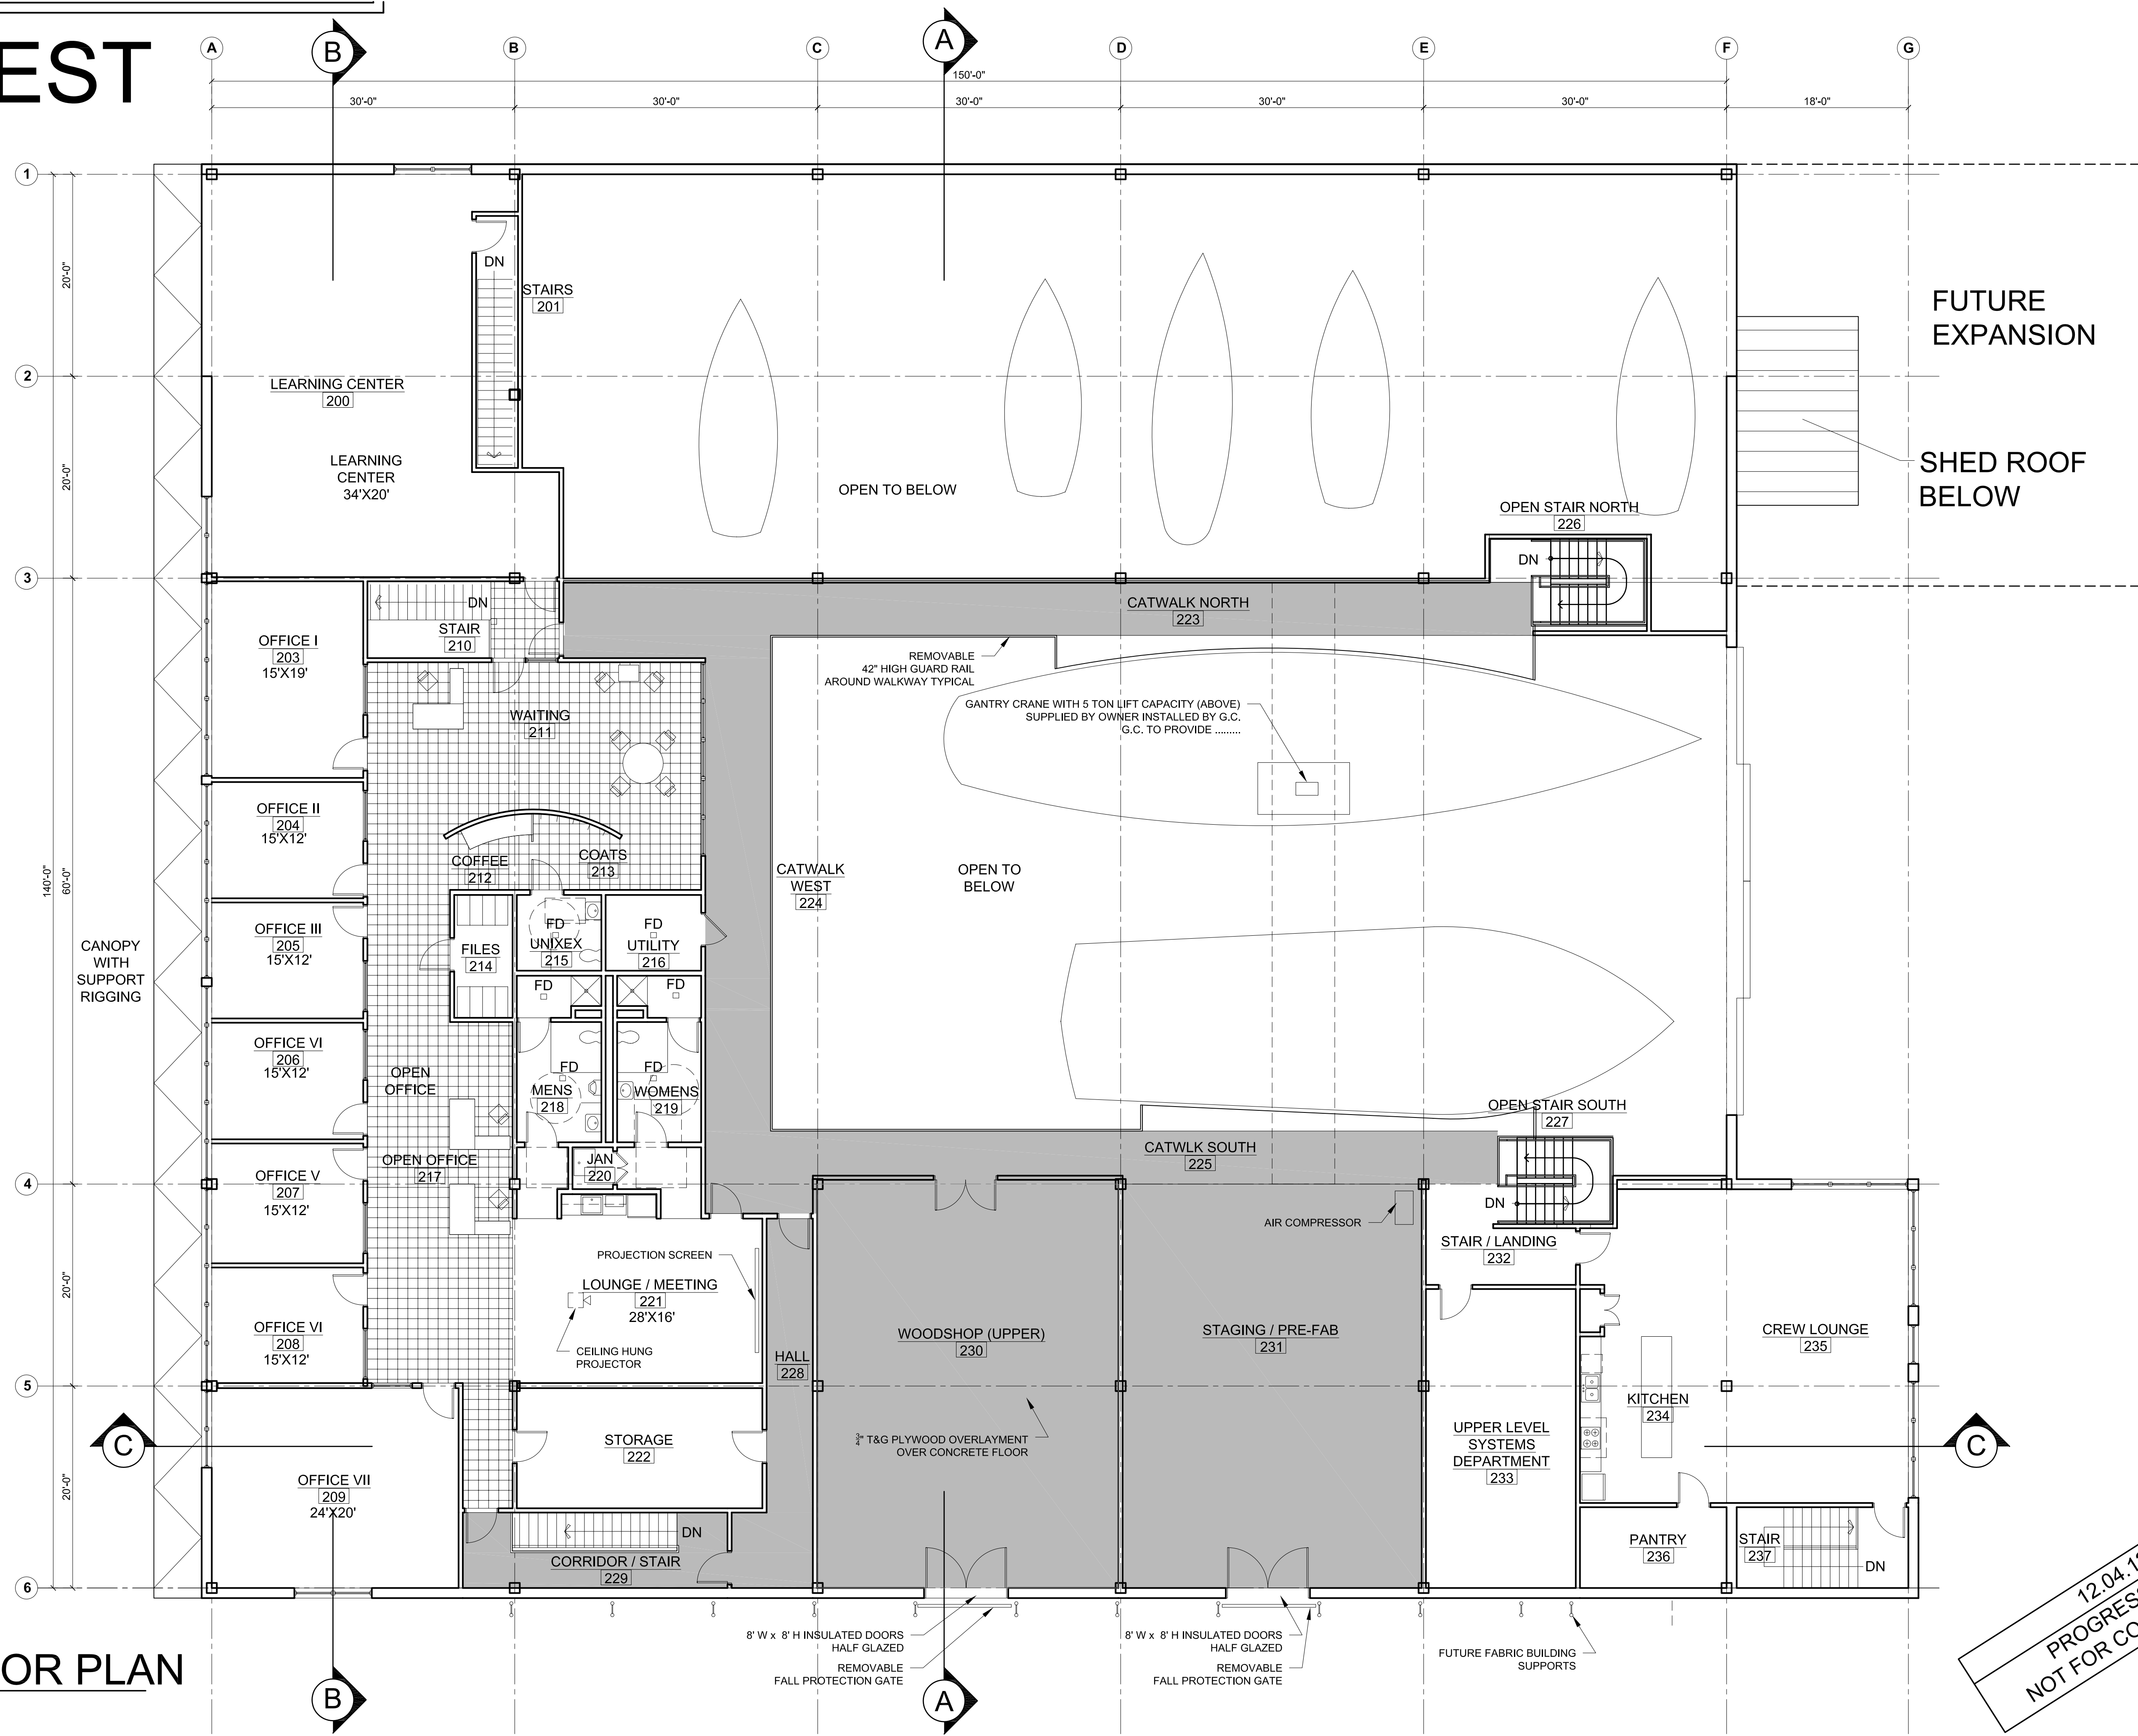

SECOND FLOOR PLAN
SCALE 1/8"=1'-0"

12.04.12
PROGRESS PRINT
NOT FOR CONSTRUCTION

