



**(A) FLOAT SCHEMATIC**  
N.T.S.

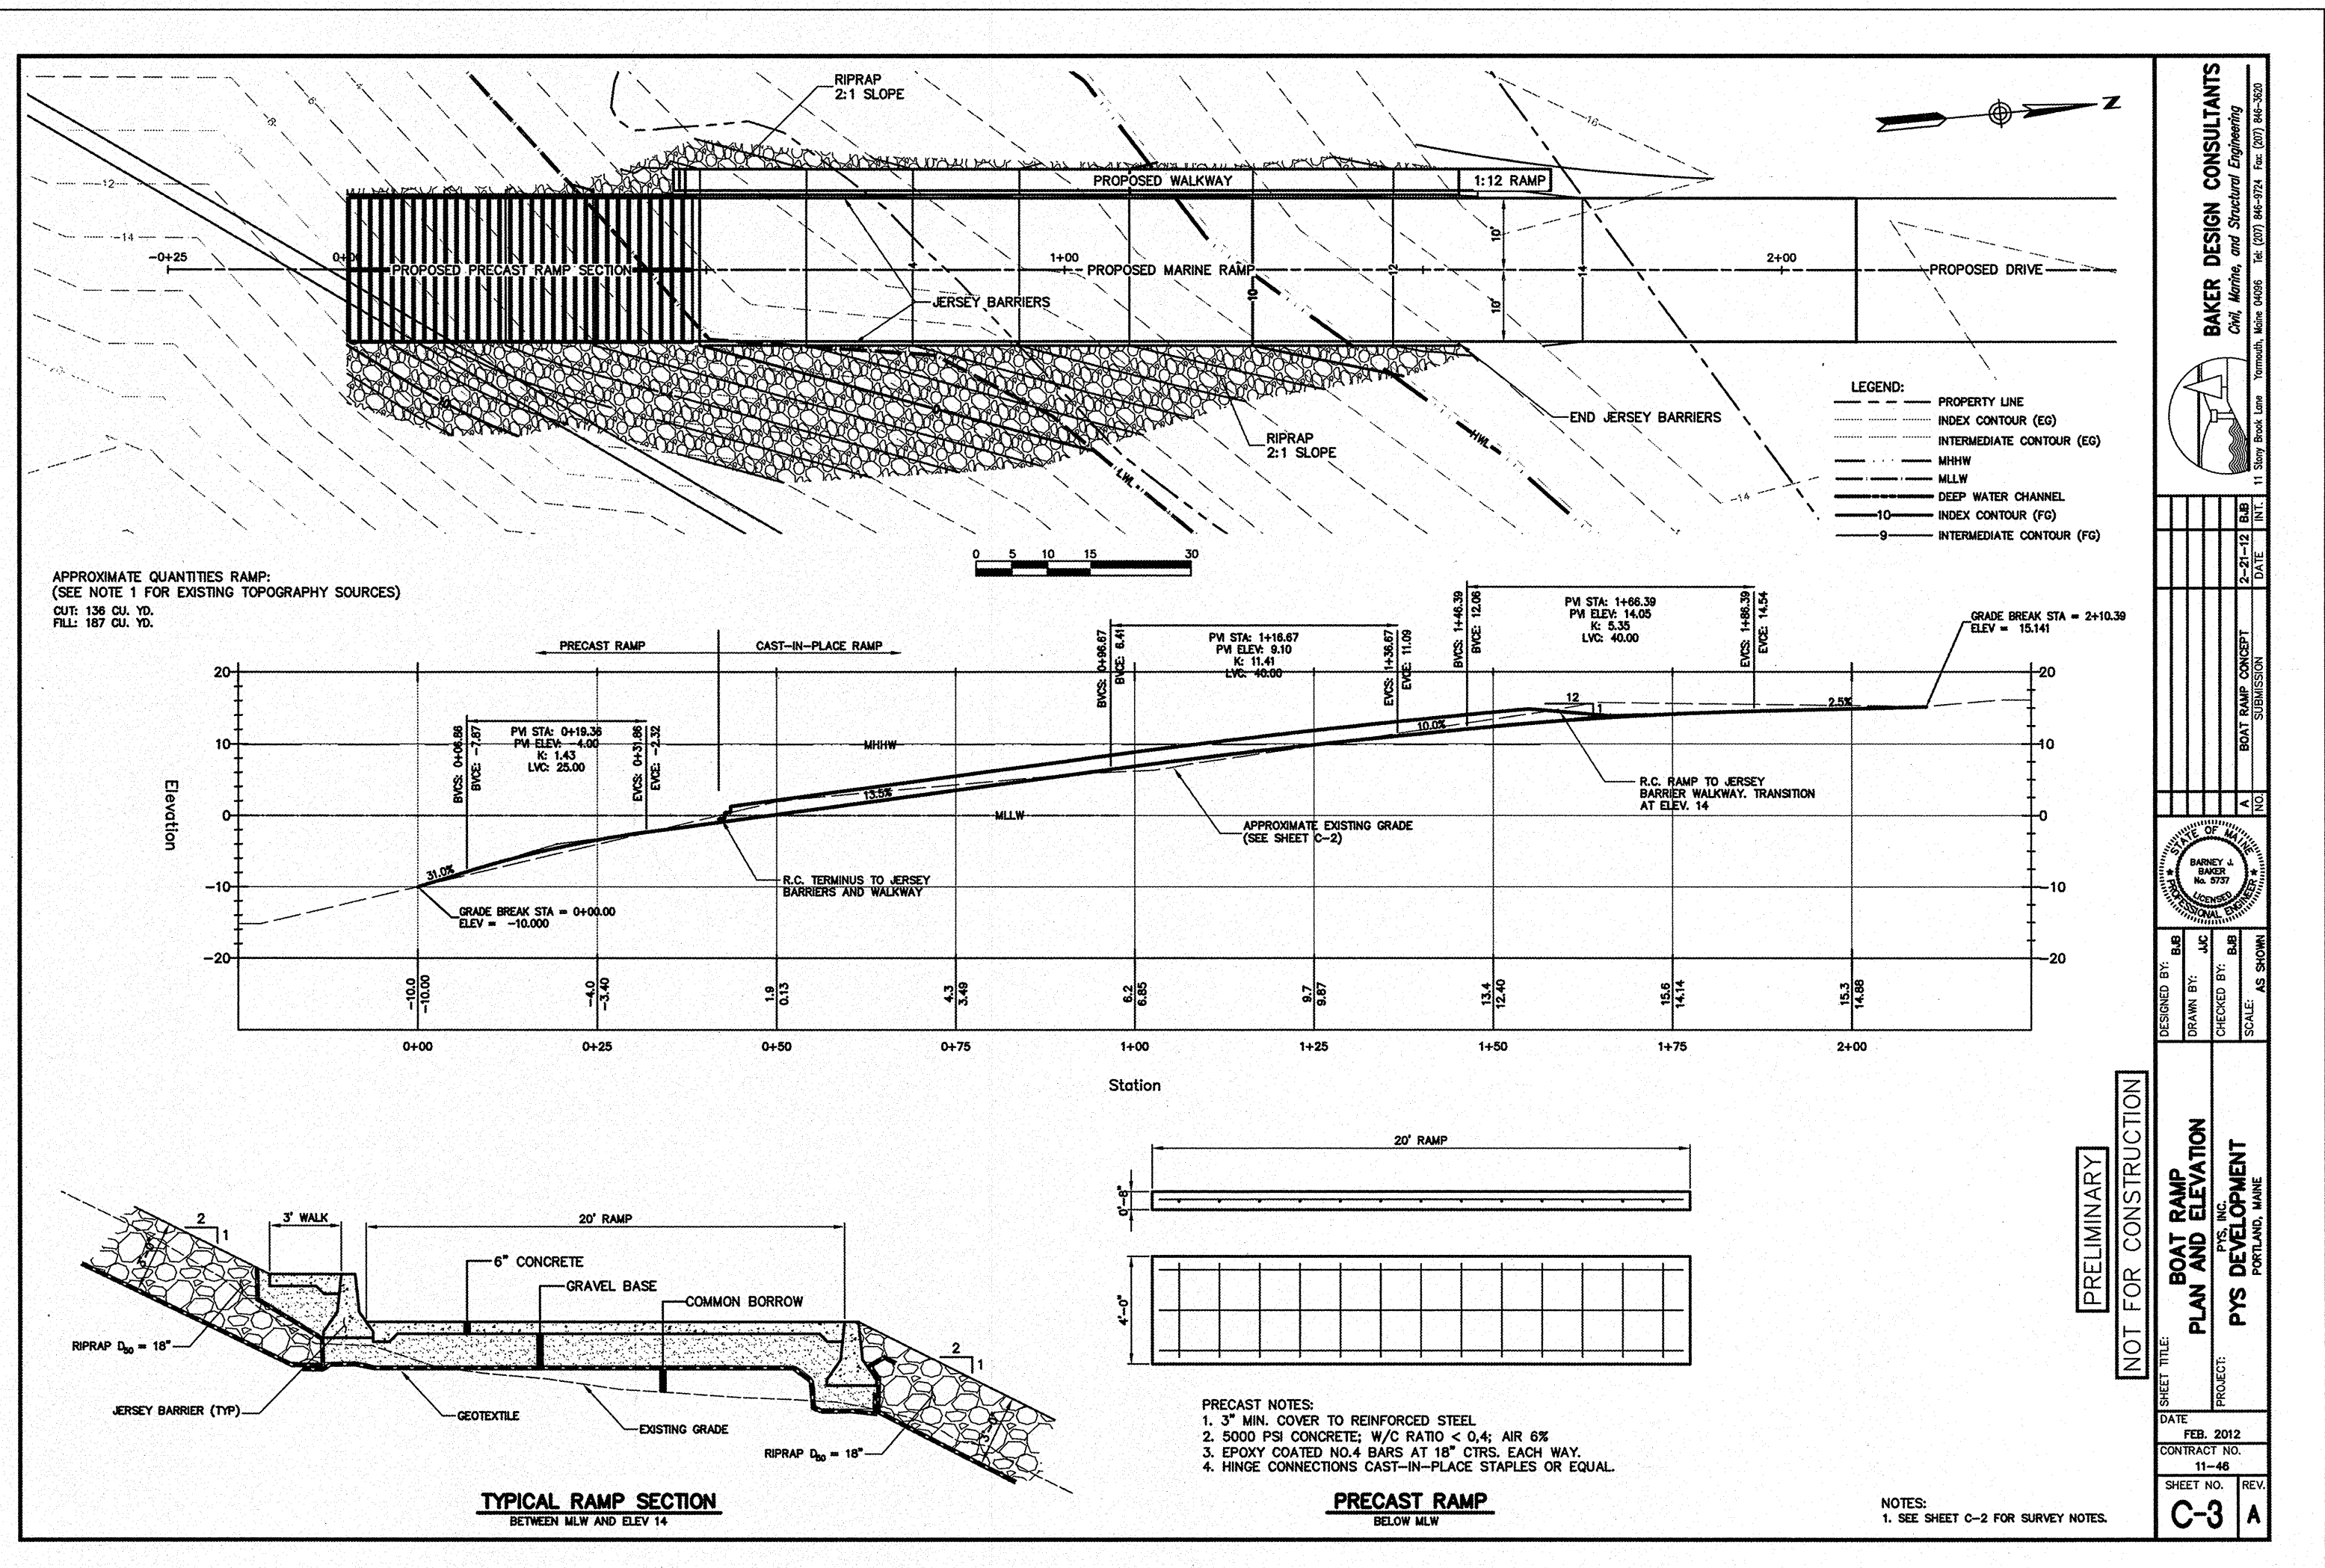

**BAKER DESIGN CONSULTANTS**  
Civil, Marine, and Structural Engineering  
11 Seaport Lane, Portland, ME 04108 Tel: (207) 861-2727 Fax: (207) 861-2832

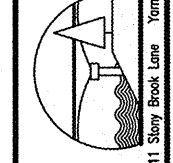

DESIGNED BY:	SRB
DRAWN BY:	SRB
CHECKED BY:	SRB
SCALE:	AS SHOWN
DATE:	FEB. 2012
CONTRACT NO.:	11-48
SHEET NO.:	C-3
REV.:	A

**PRELIMINARY**  
**NOT FOR CONSTRUCTION**  
PROJECT TITLE: **BOAT RAMP PLAN AND ELEVATION**  
PROJECT: **PYS DEVELOPMENT**  
PORTLAND, MAINE

- PRECAST NOTES:**
1. 3" MIN. COVER TO REINFORCED STEEL
  2. 5000 PSI CONCRETE, W/C RATIO < 0.4, AIR 6%
  3. EPOXY COATED NO.4 BARS AT 18" CTRS. EACH WAY.
  4. HINGE CONNECTIONS CAST-IN-PLACE STAPLES OR EQUAL.

**NOTES:**  
1. SEE SHEET C-2 FOR SURVEY NOTES.

REV	DATE	DESCRIPTION
2	10.31.12	FINAL SITE PLAN APPLICATION SUBMISSION
1	08.21.12	PRELIMINARY APPLICATION TO CITY OF PORTLAND
		PRELIMINARY

**STATE OF MAINE**  
STEPHEN R. BUSHEY  
7429  
LICENSED PROFESSIONAL ENGINEER  
LIC. #7429

**PROJECT**  
**CANAL LANDING**  
**SHEET TITLE**  
**SHOREFRONT ELEMENT DETAILS**  
**CLIENT**  
**NEW YARD LLC**  
58 FORE STREET  
PORTLAND, ME 04101

**DH** DeLUCA-HOFFMAN ASSOCIATES, INC.  
775 MAIN STREET, SUITE 8  
SCOUTH PORTLAND, ME 04106  
207.775.1121  
WWW.DELUCAHOFFMAN.COM  
**DRAWN:** KEW **DATE:** OCT 2012  
**DESIGNED:** RJW **SCALE:** AS SHOWN  
**CHECKED:** SRB **JOB NO.:** 3091  
**FILE NAME:** 3091-DET  
**SHEET** **C-8.5**