




AJ
9/10/15

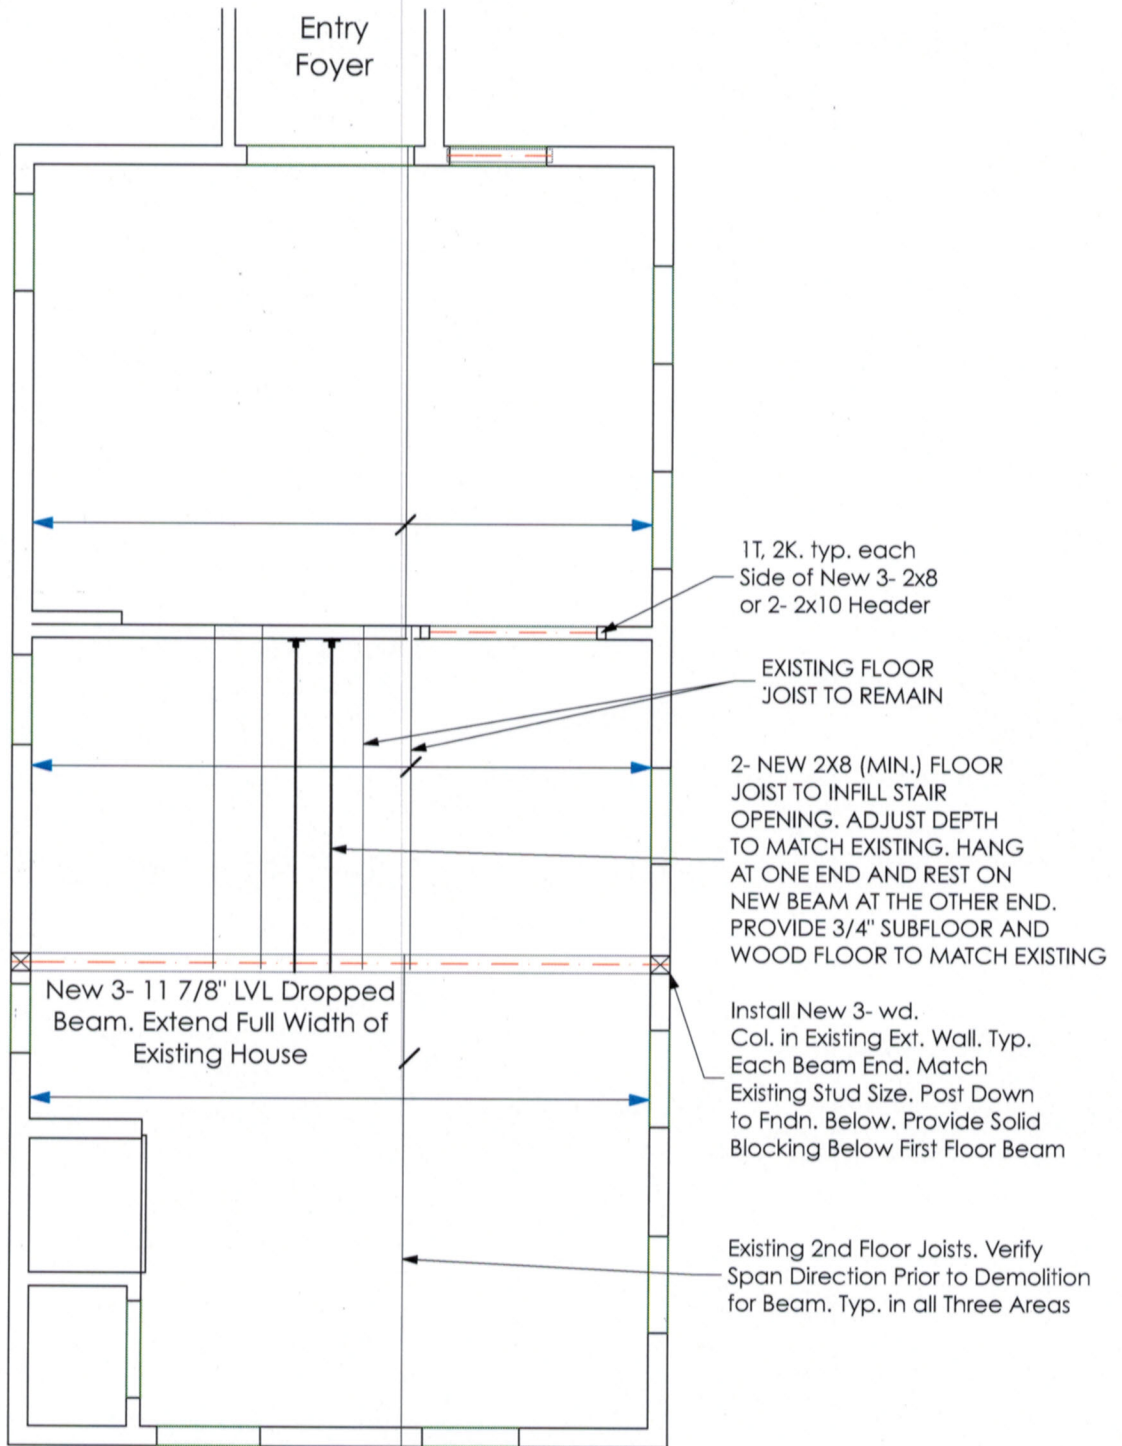

1

Partial First Floor Framing Plan

SCALE: 3/16" = 1'-0"

Partial Second Floor Framing Plan

S-1.2

WHITRIDGE RESIDENCE

104 SPRUCE STREET, PORTLAND, MAINE
DATE OF ISSUE: 9/9/15

SPOT Architecture

87 Emery Street, Apt. #3,
Portland, Maine
C: 207.756.4153